
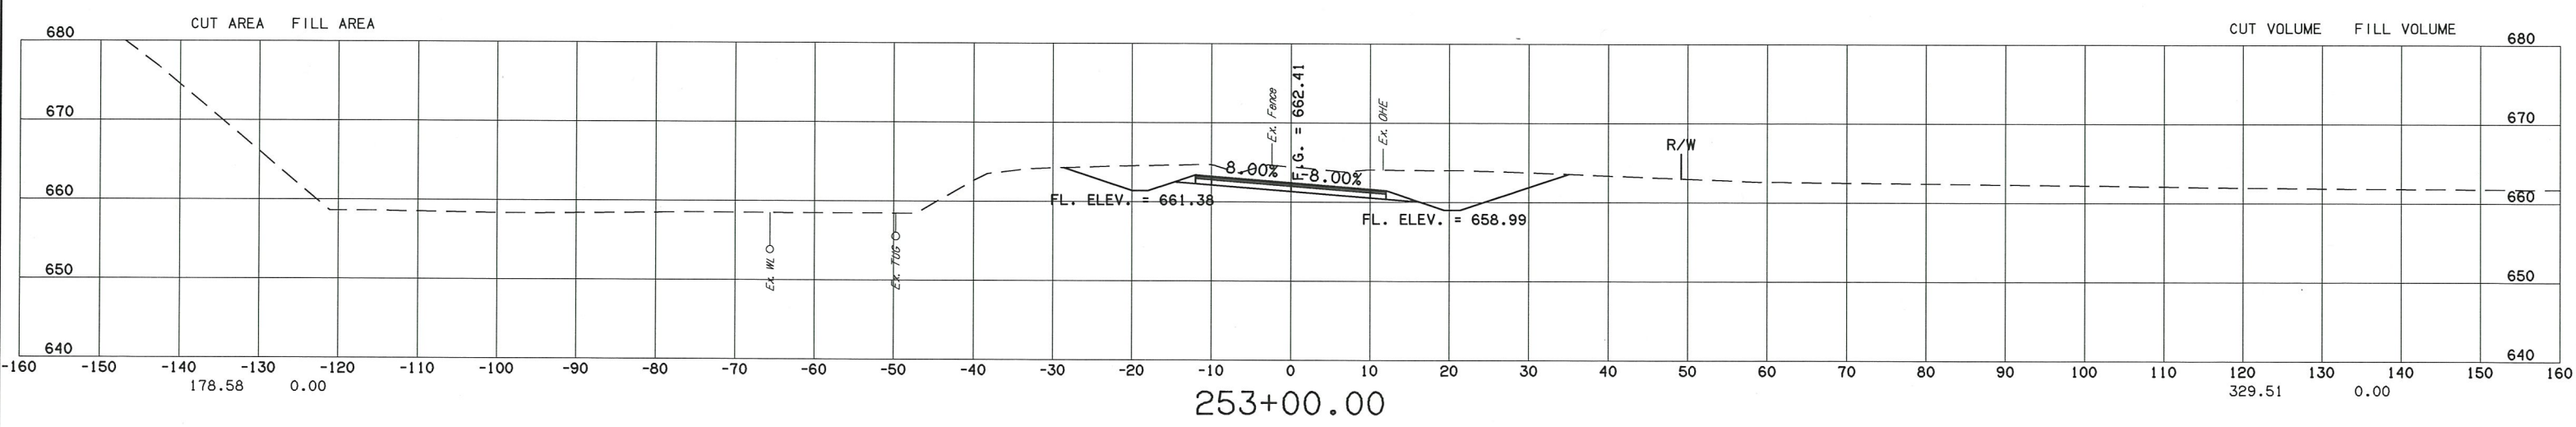
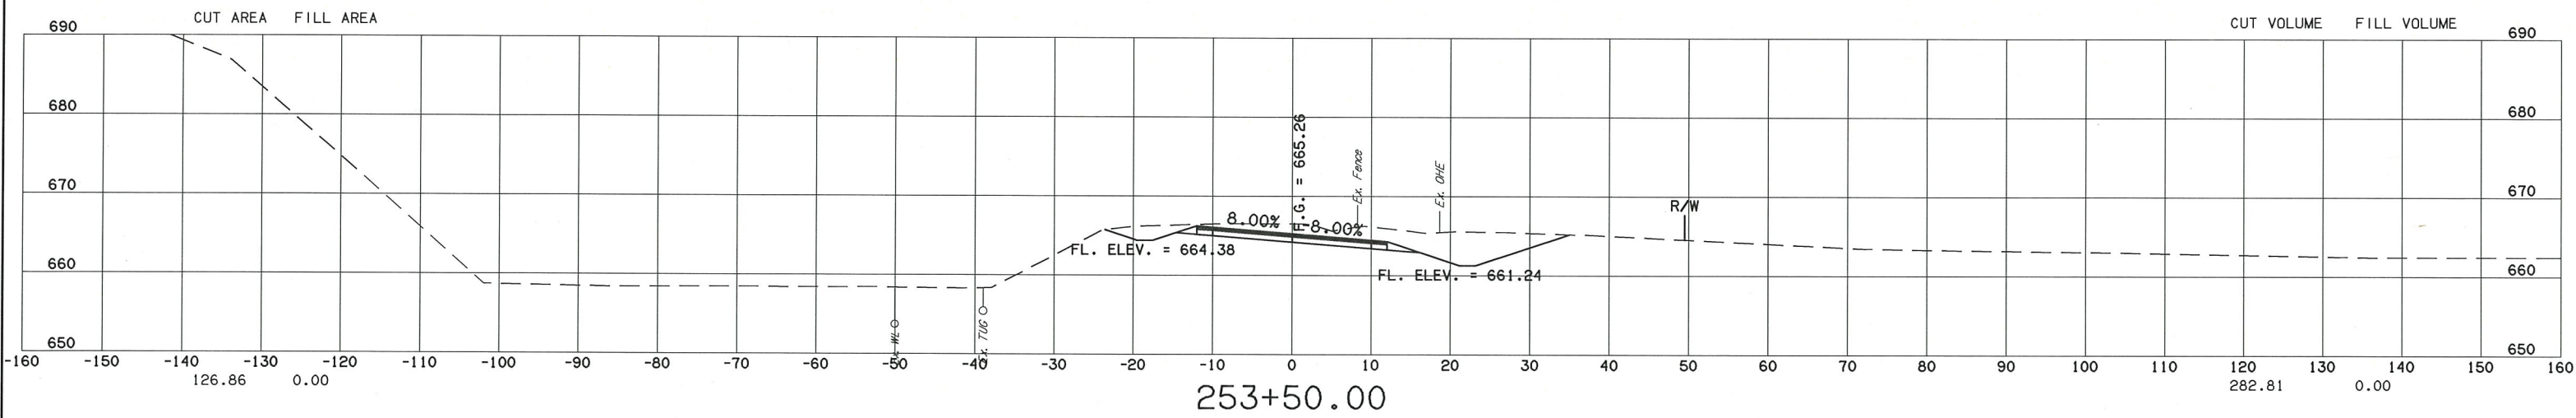


DESCRIPTION	REVISIONS	DATE

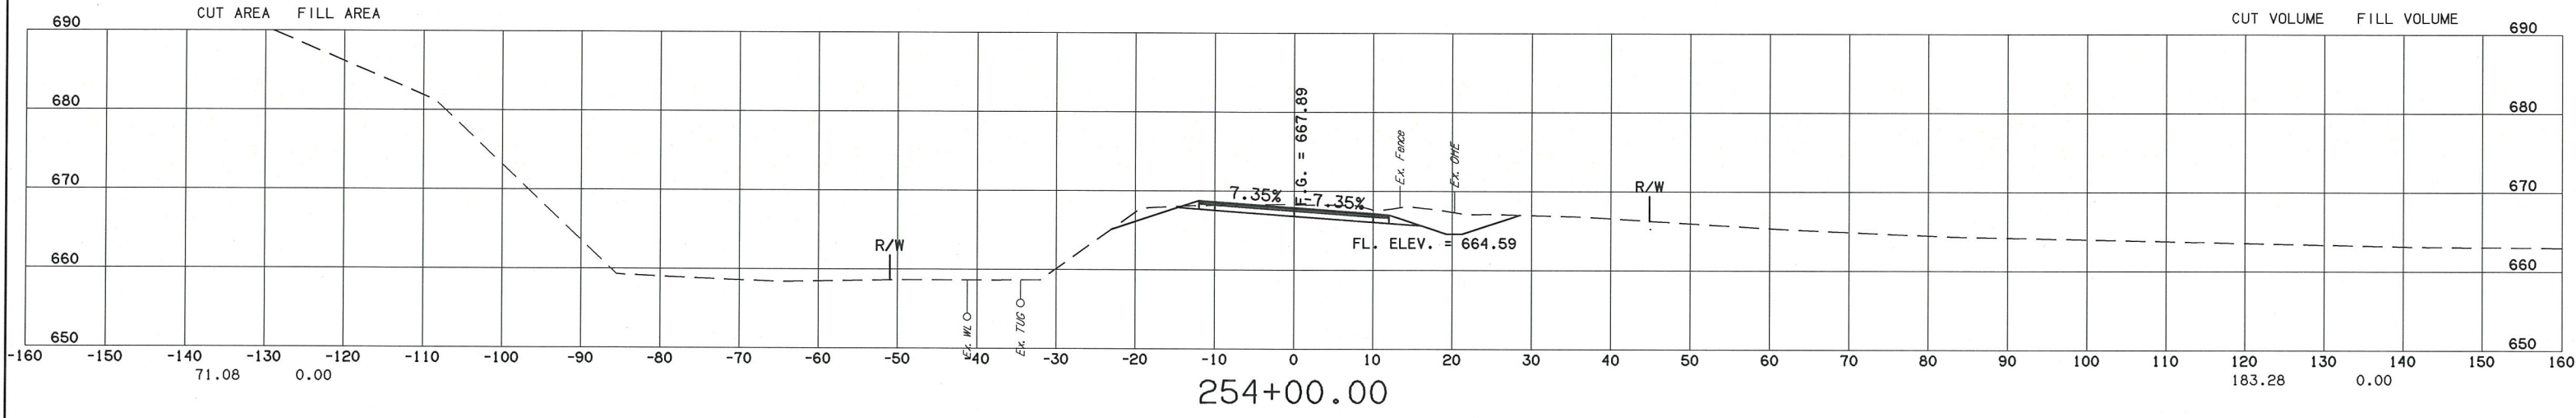

Wednesday, December 02, 2015 2:47:11 PM
 V:\13-828E Barrington Hollow Br 22 & LWC-Cherokee 2-CED2\CIV3D\PLANS\828-SECTIONS.dwg