
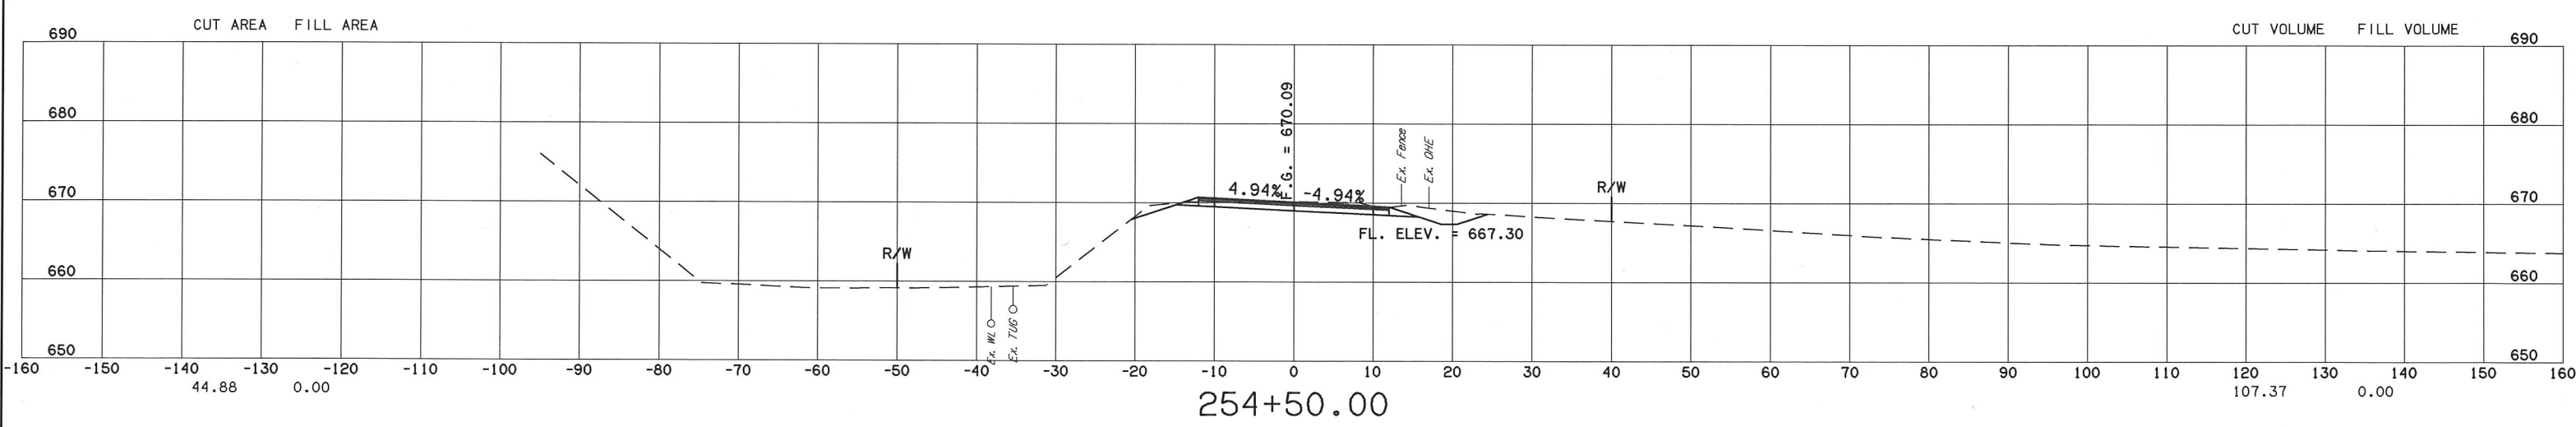
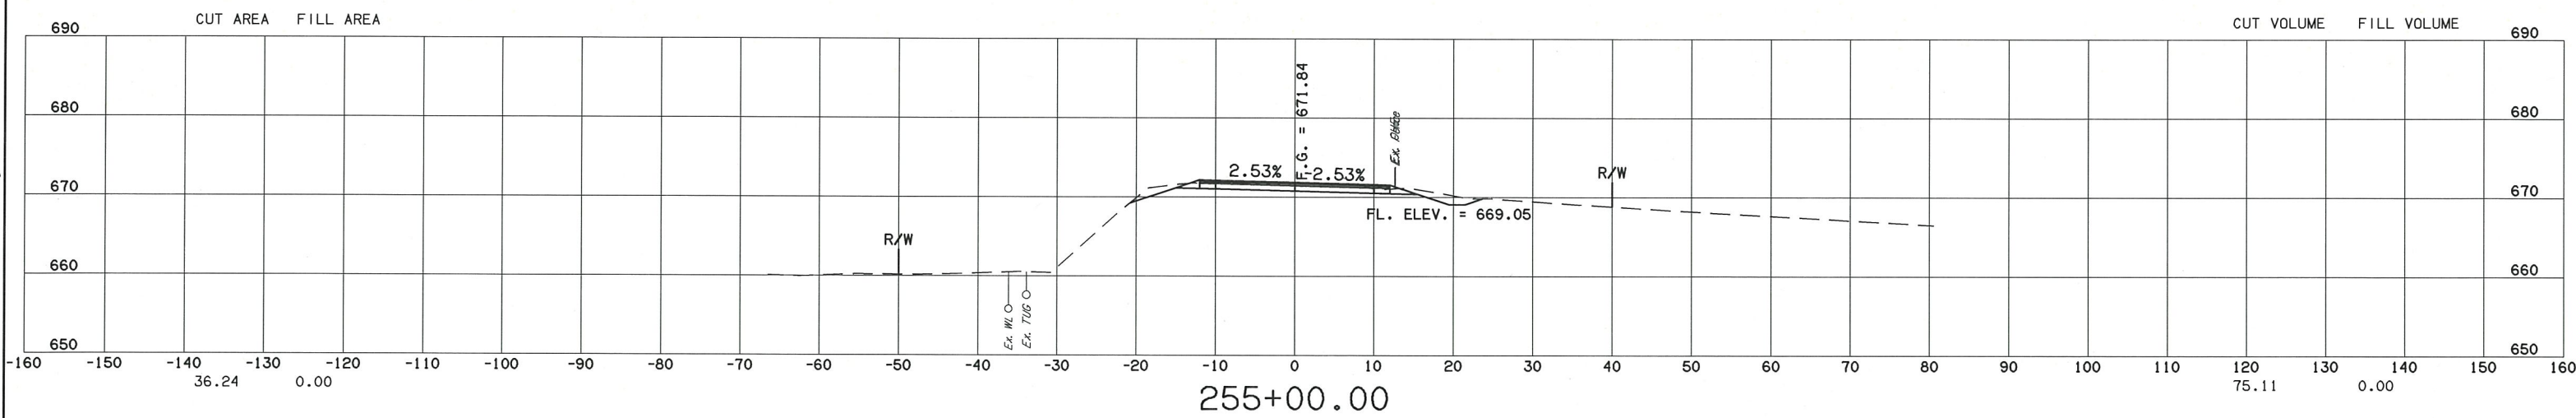


DESCRIPTION	REVISIONS	DATE

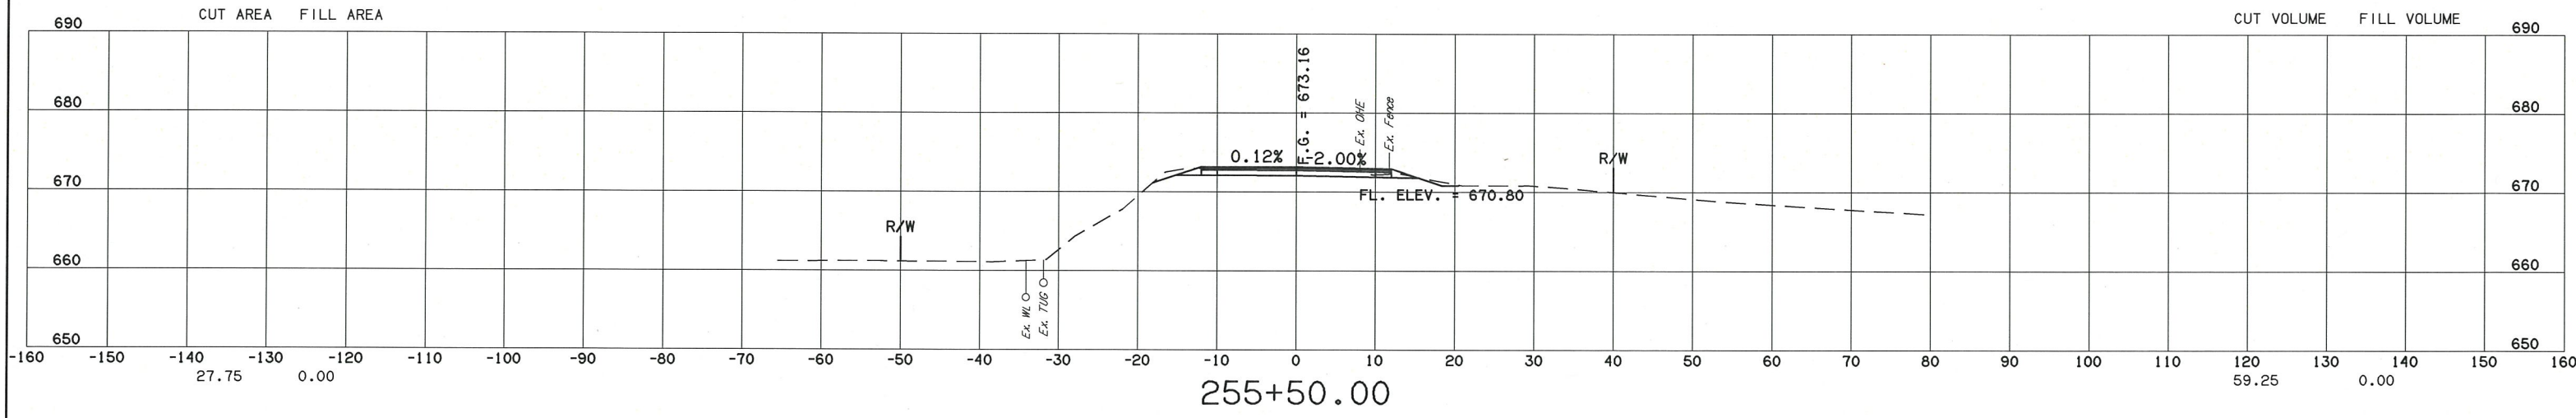

Wednesday, December 02, 2015 2:47:26 PM
 V:\13-828E Barrington Hollow Br 22 & LWC-Cherokee 2-CED2\EC\13\DEPLANS\828-SECTIONS.dwg