
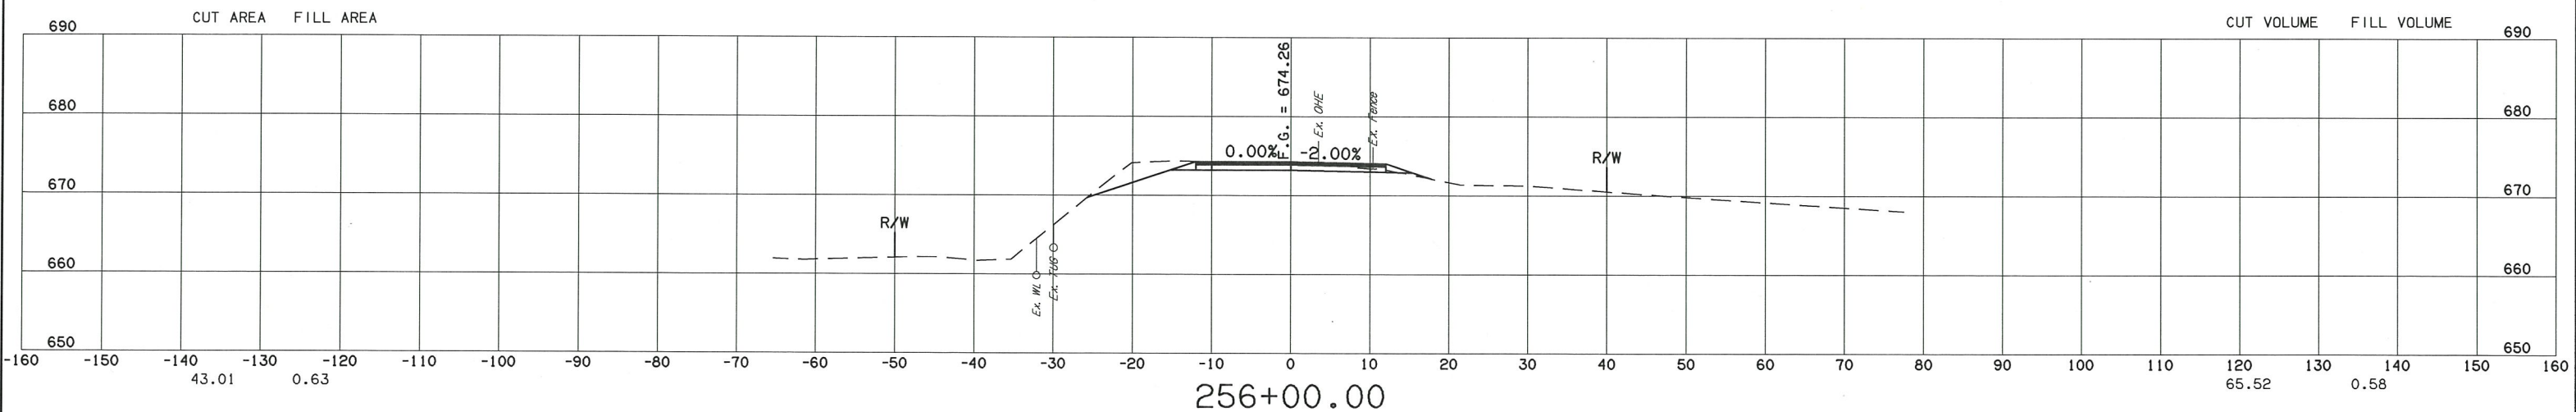
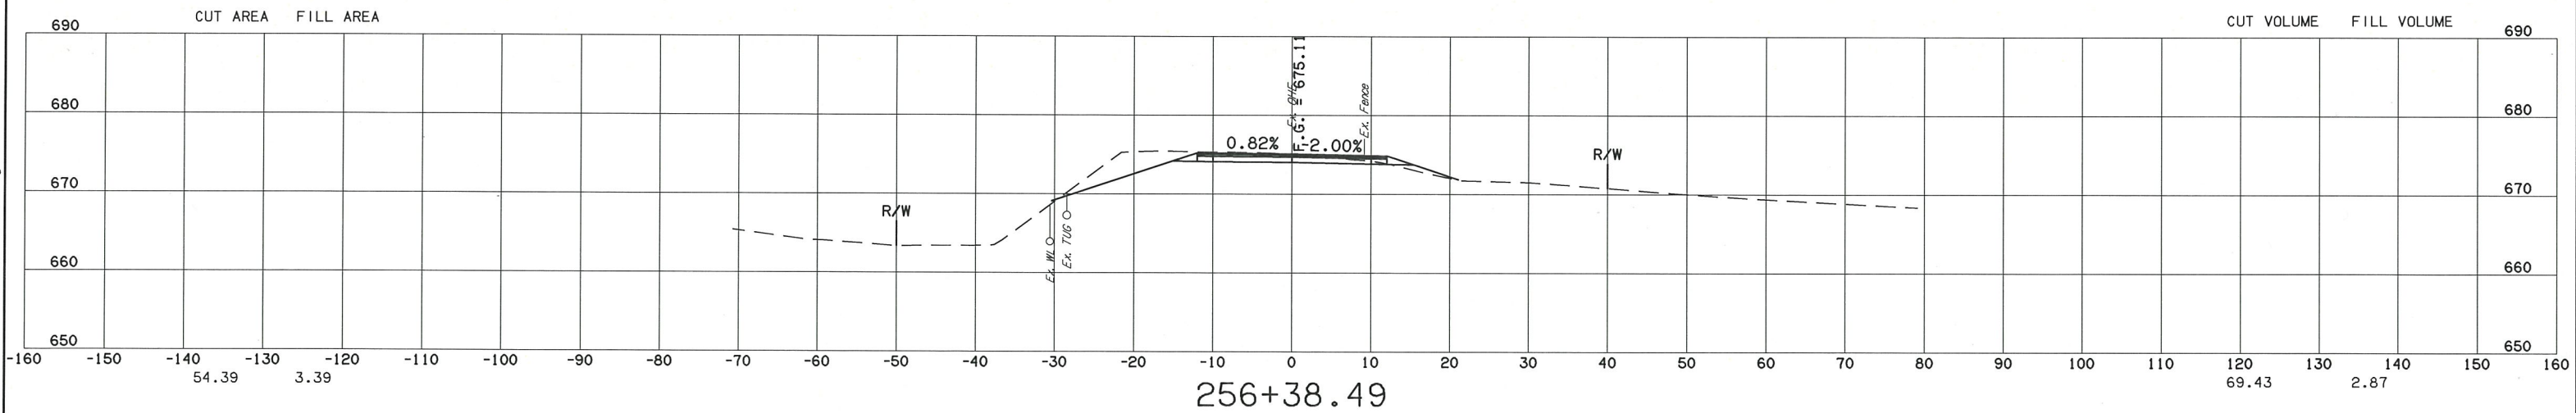


DESCRIPTION	REVISIONS	DATE
-------------	-----------	------

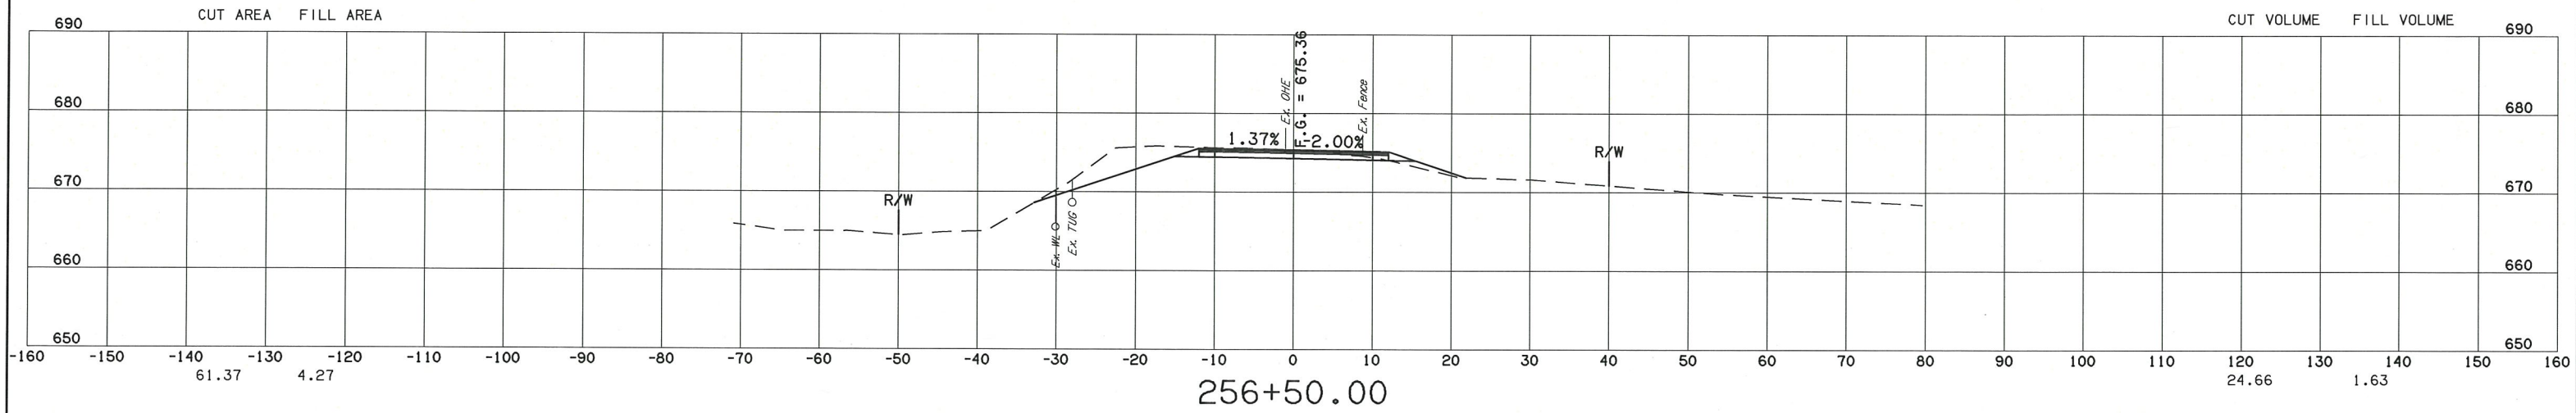

Wednesday, December 02, 2015 2:47:41 PM  
V:\13-828E Barrington Hollow Br 22 & LWC-Cherokee 2-CED2\EC\IV3D\PLANS\B28-SECTIONS.dwg