
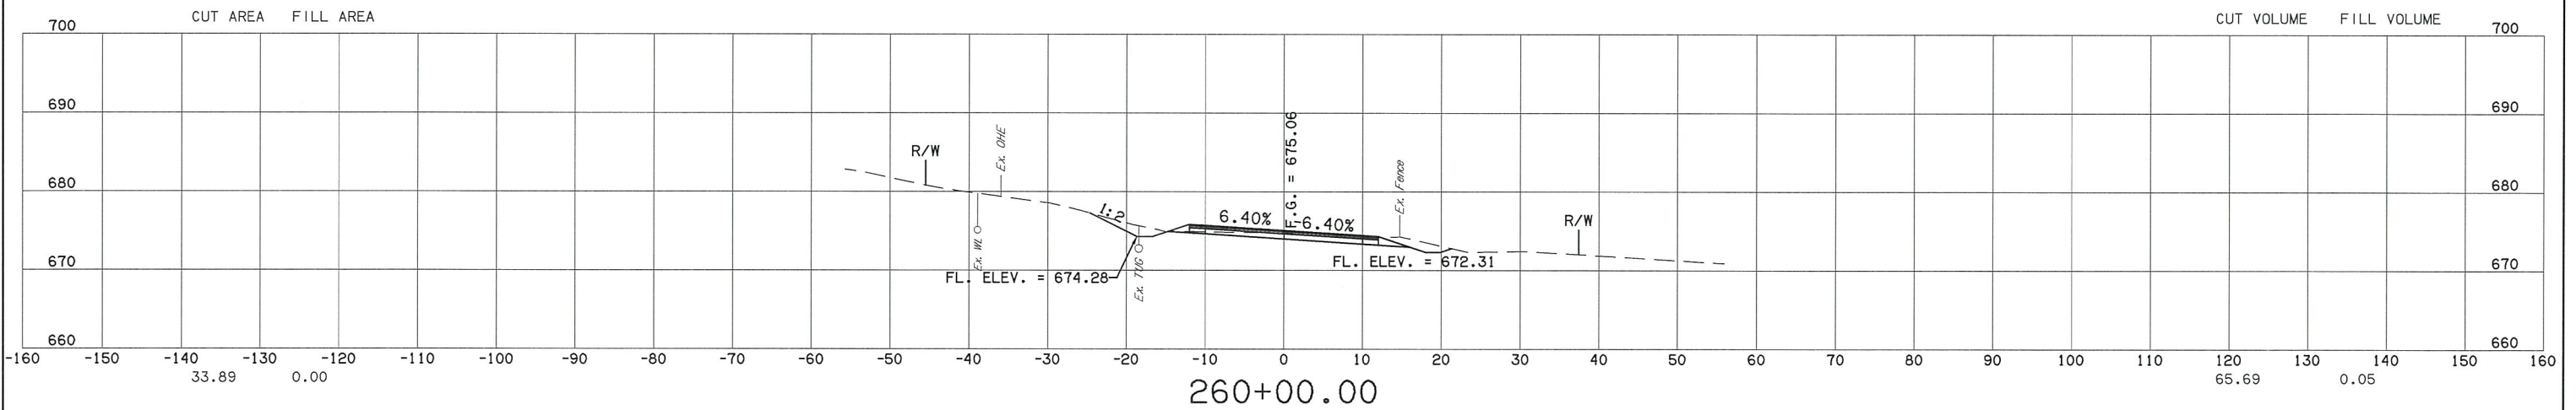


DESCRIPTION	REVISIONS	DATE

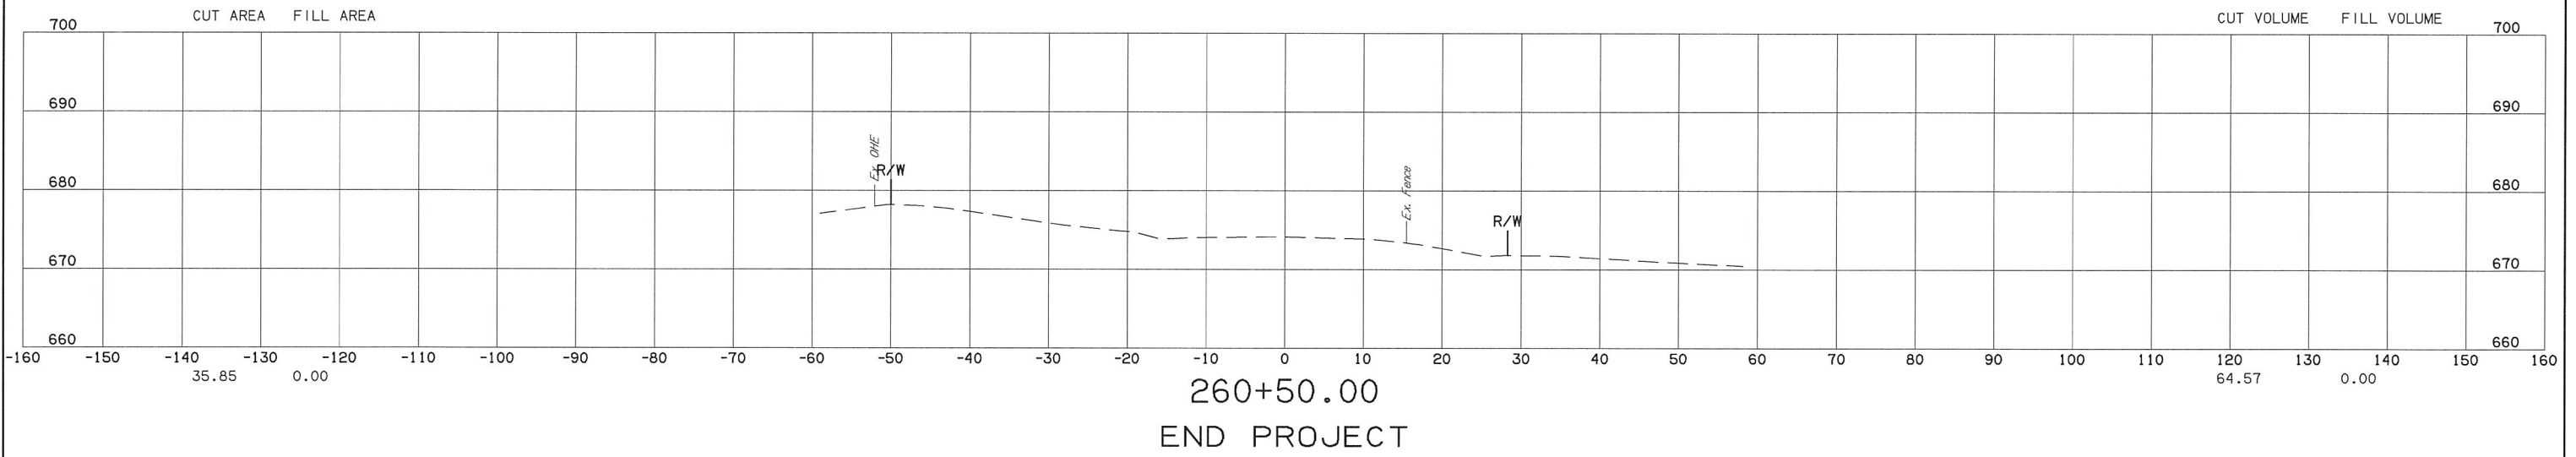

Tuesday, June 07, 2016 2:09:53 PM
 V: E:\13-828E Barrington Hollow Br 22 & LWC-Cherokee 2-CED2E\1\3D\PLAN\SE\828-SECT\ONS.dwg