


C.H. GUERNEY & COMPANY - OK, CA (10) PE, Expires 06/30/16

1/29/2016 M:\7697\010\US-277 Deep Red Creek Plans\DEEP RED CREEK CSI.dwg


DETOUR PHASE 2 PAVING LEGEND

- PHASE 1 ROADWAY
- PHASE 2 ROADWAY
- PHASE 2 DETOUR

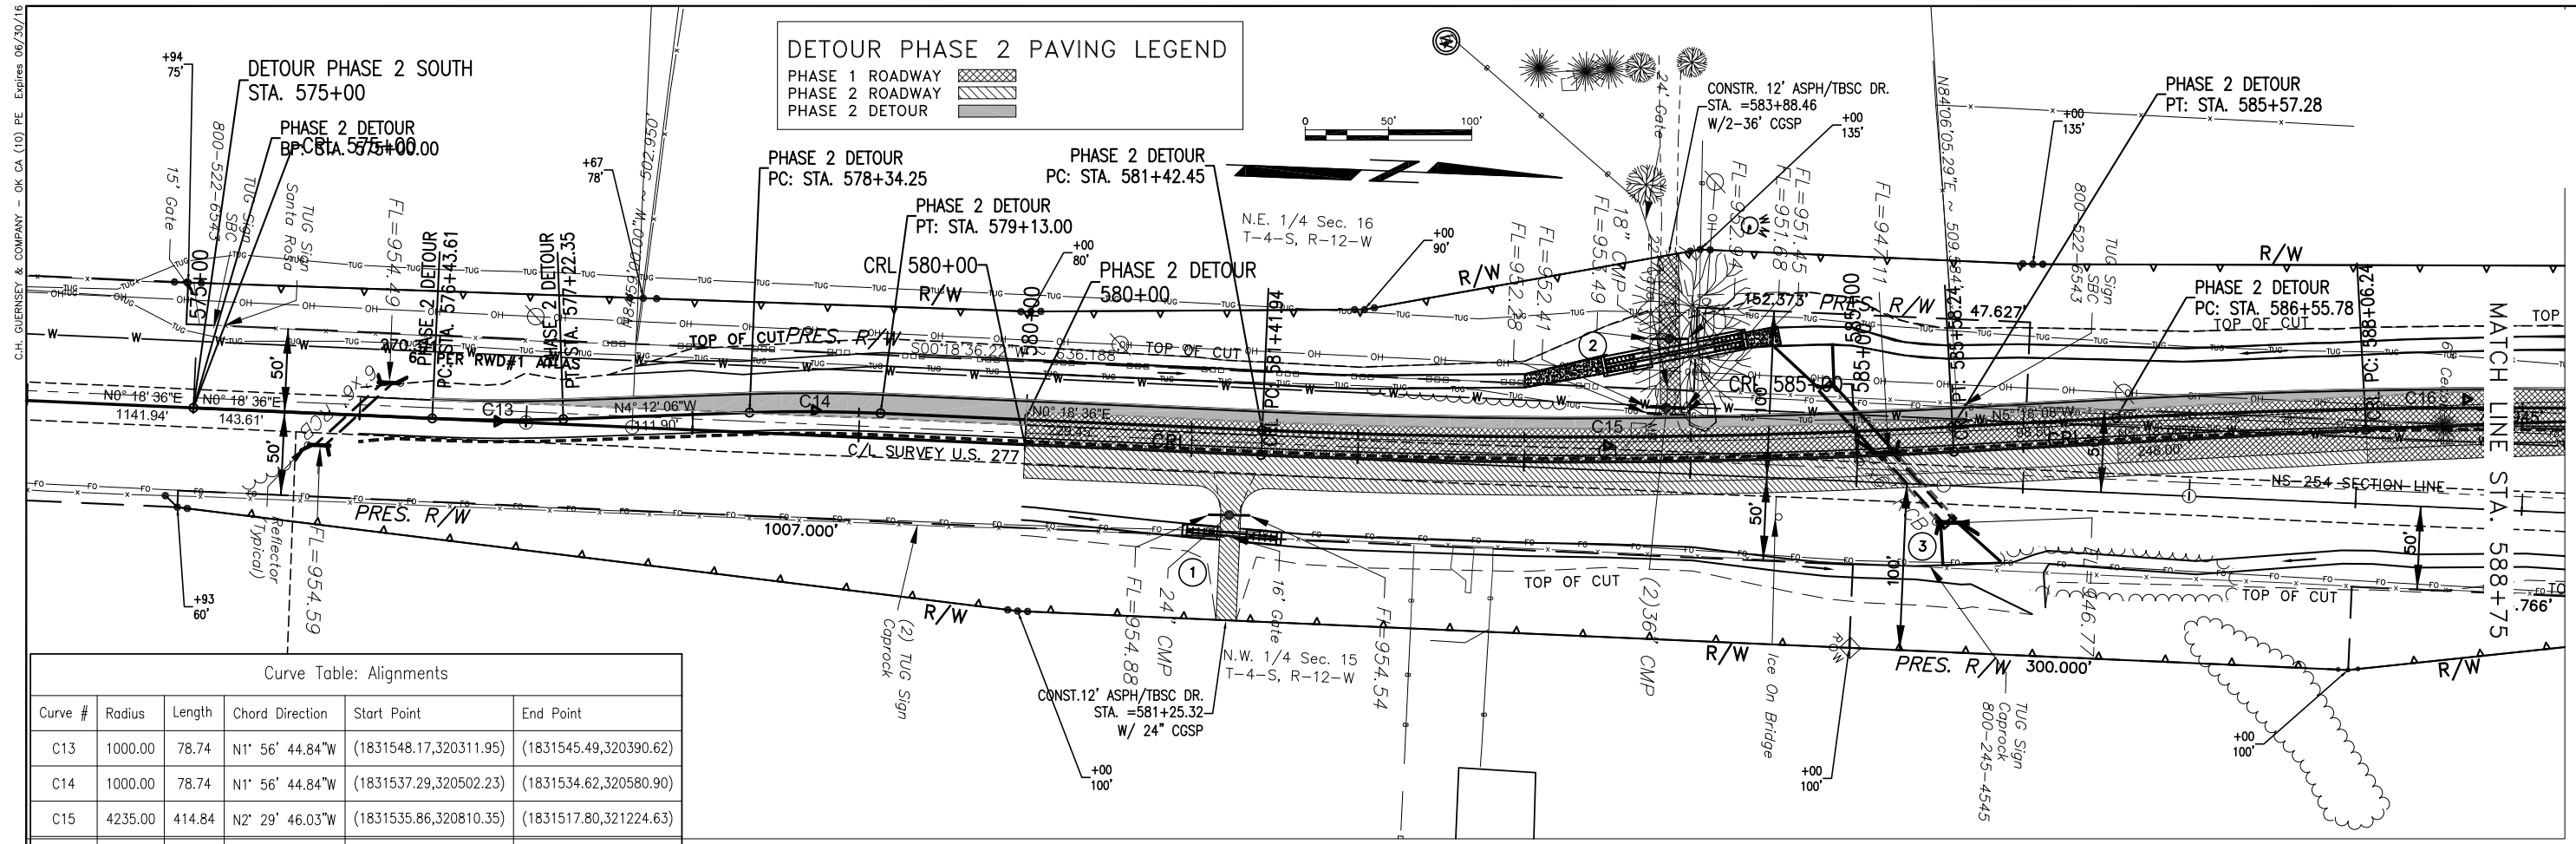

Curve Table: Alignments

Curve #	Radius	Length	Chord Direction	Start Point	End Point
C13	1000.00	78.74	N1° 56' 44.84"W	(1831548.17,320311.95)	(1831545.49,320390.62)
C14	1000.00	78.74	N1° 56' 44.84"W	(1831537.29,320502.23)	(1831534.62,320580.90)
C15	4235.00	414.84	N2° 29' 46.03"W	(1831535.86,320810.35)	(1831517.80,321224.63)
C16	4250.00	421.18	N2° 27' 47.63"W	(1831508.70,321322.70)	(1831490.61,321743.33)

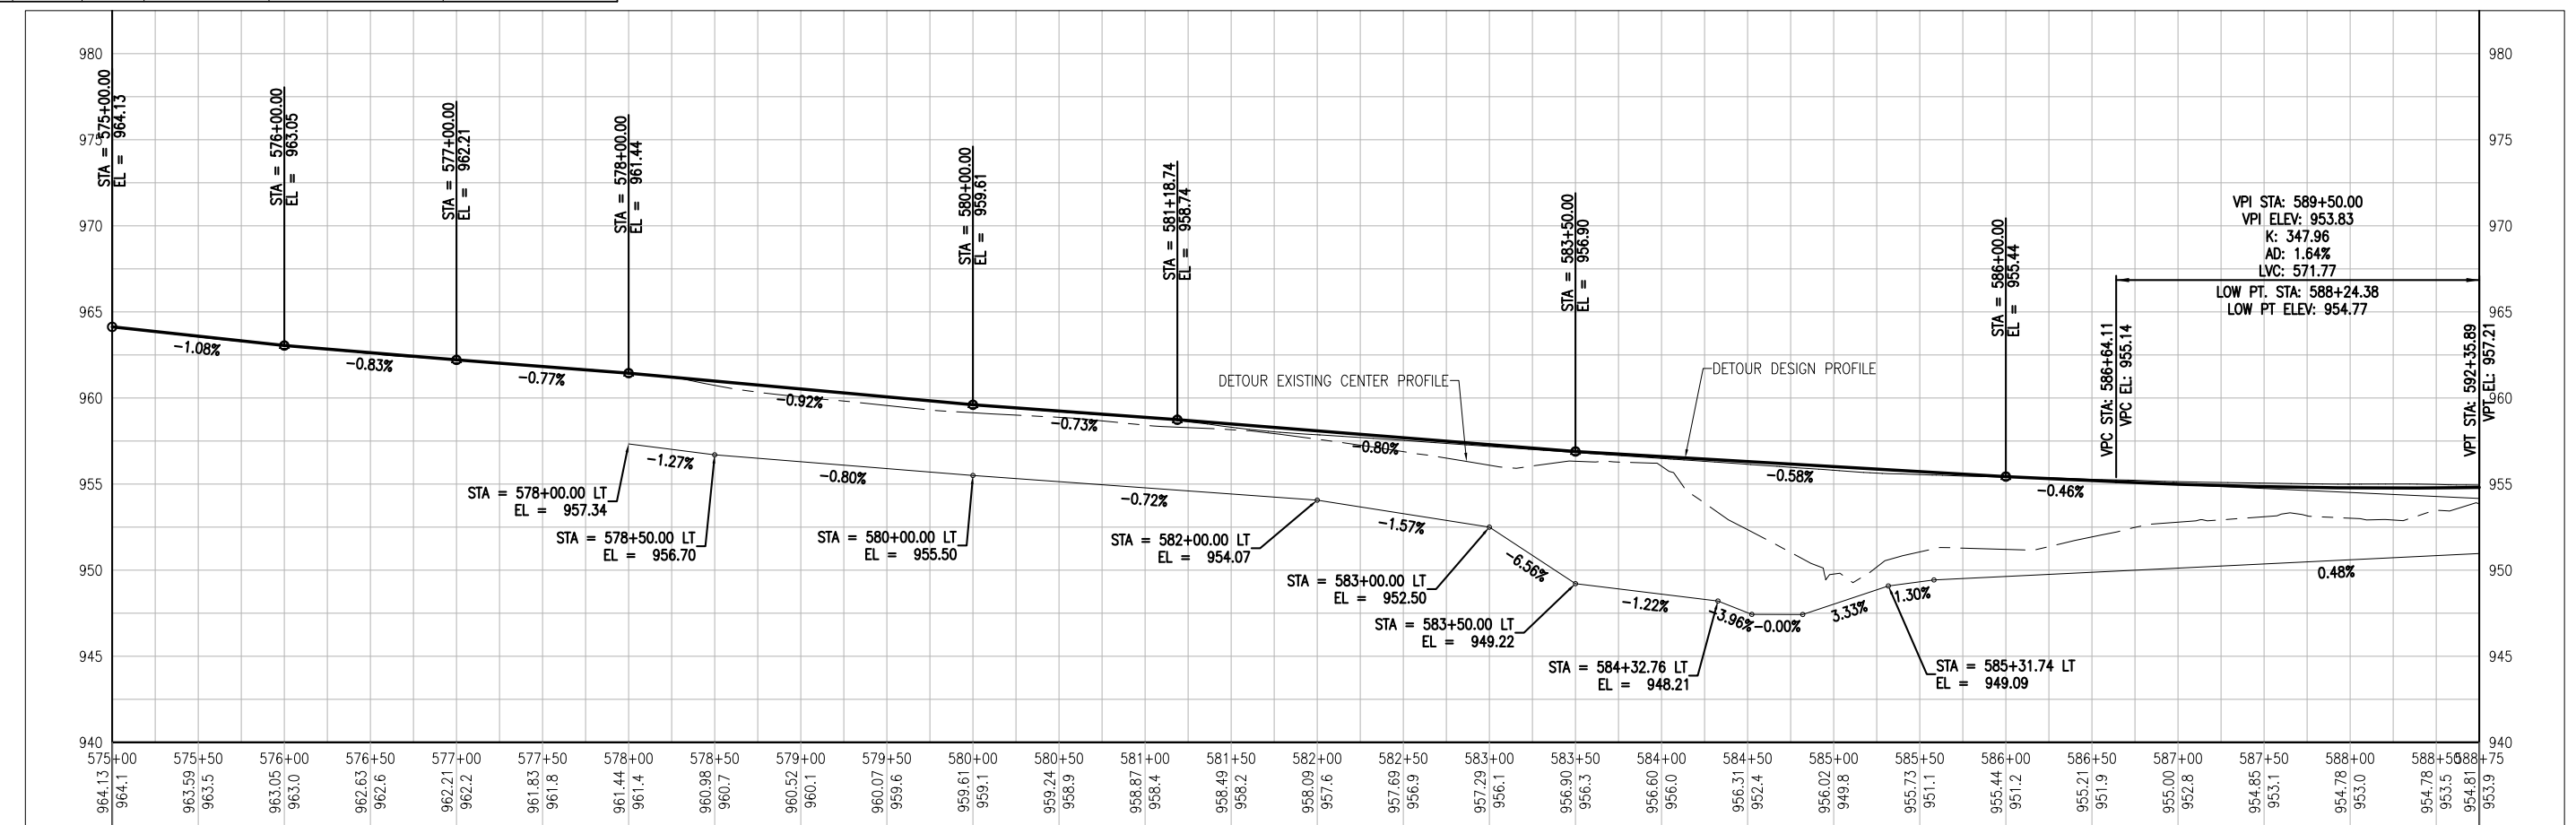

DETOUR PHASE 2 SOUTH