


1375 L.F. SWF 5 BW

MATCH LINE STA. 630+00

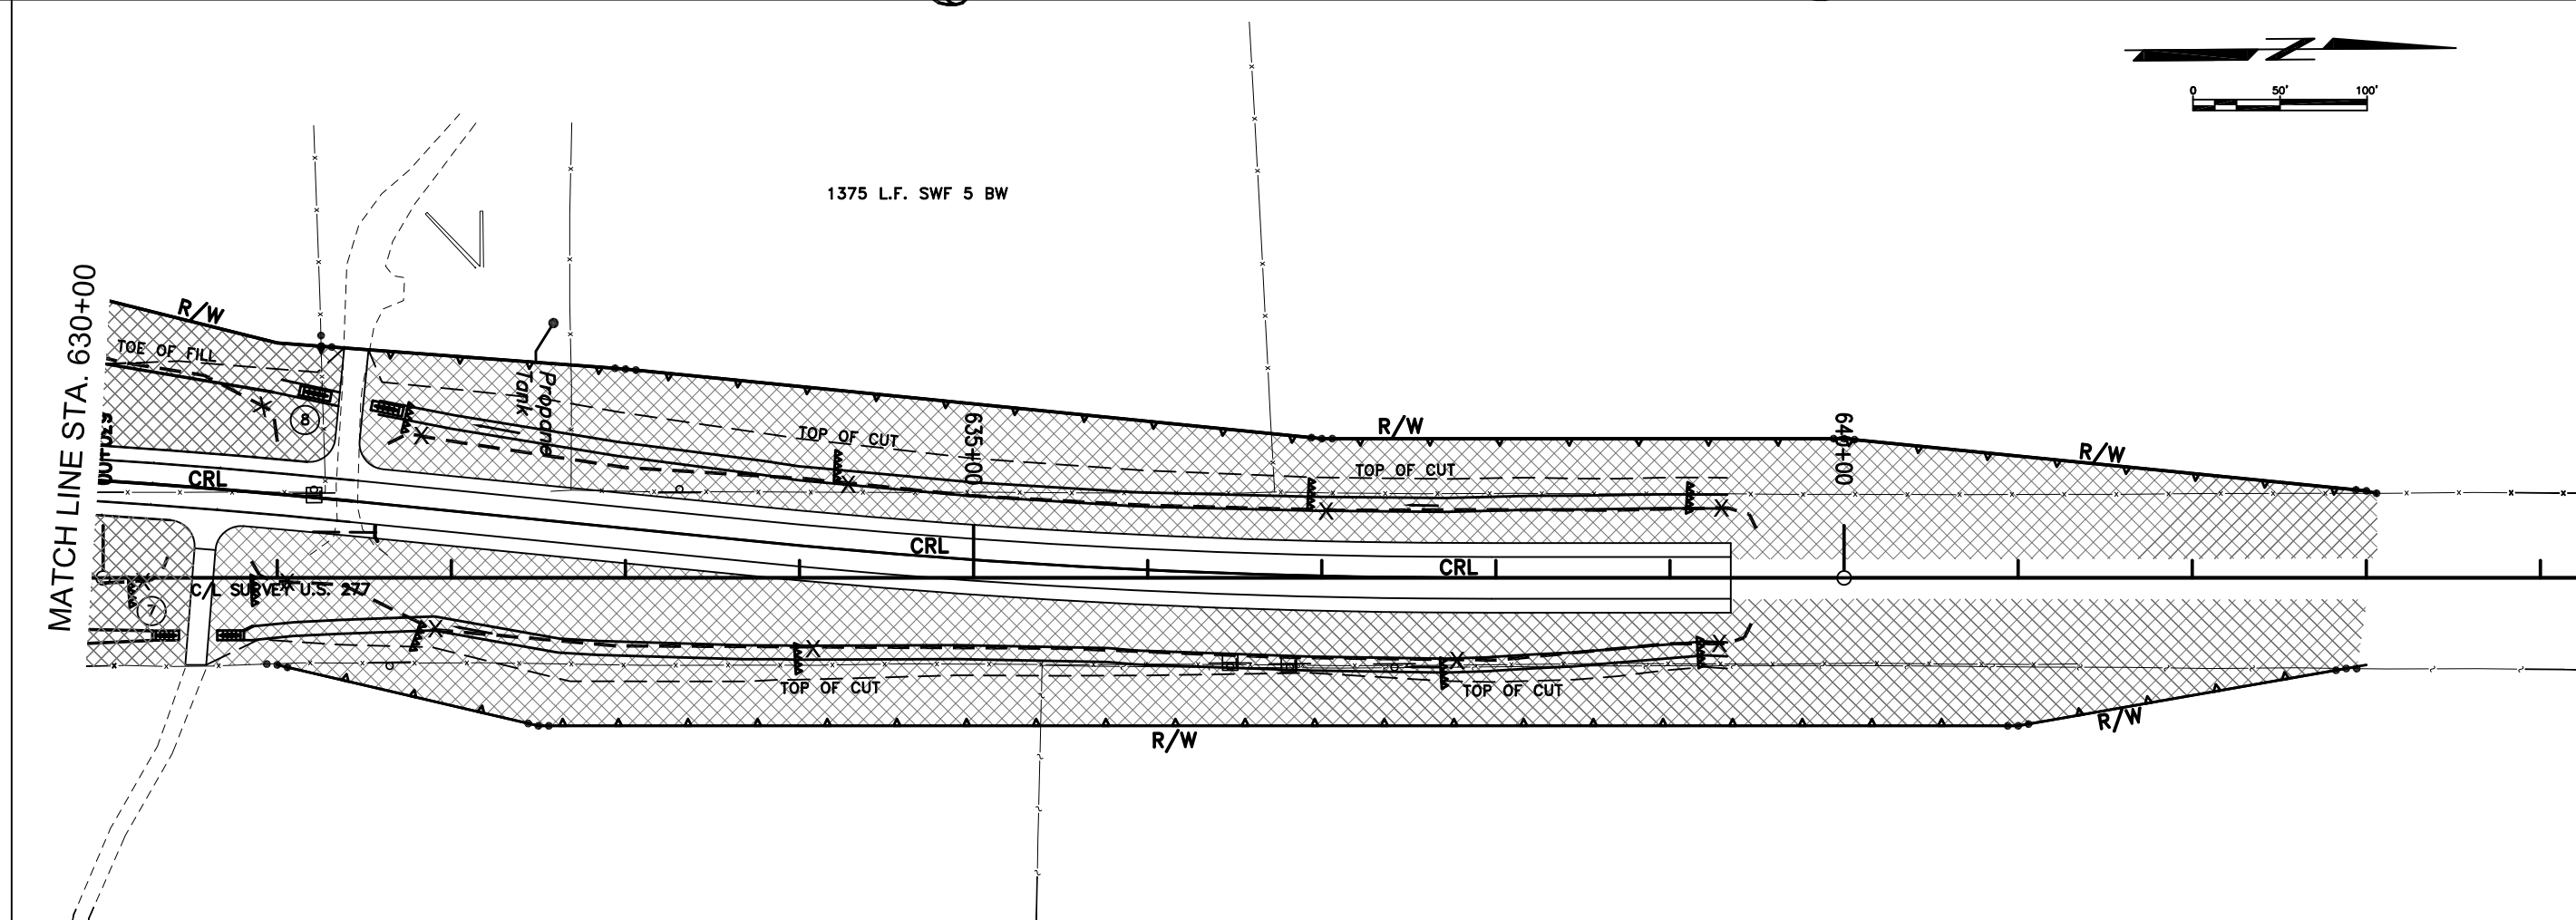

SEDIMENT CONTROL LEGEND

- TEMPORARY SILT FENCE
- X ROCK FILTER OUTLET (SUGGESTED LOCATION)
- ∩∩∩∩ TEMPORARY SILT DIKE (DITCH CHECK)
- TEMPORARY SEDIMENT FILTER
- ▨ CONCRETE DITCH LINER
- ⊠ RIP RAP
- ⊞ SOLID SLAB SOD

Design	
Drawn	
Checked	
Approved	
Squad	GUERNEY

SEDIMENT CONTROL

STATE JOB No. 28036(04) Sheet No. 38