
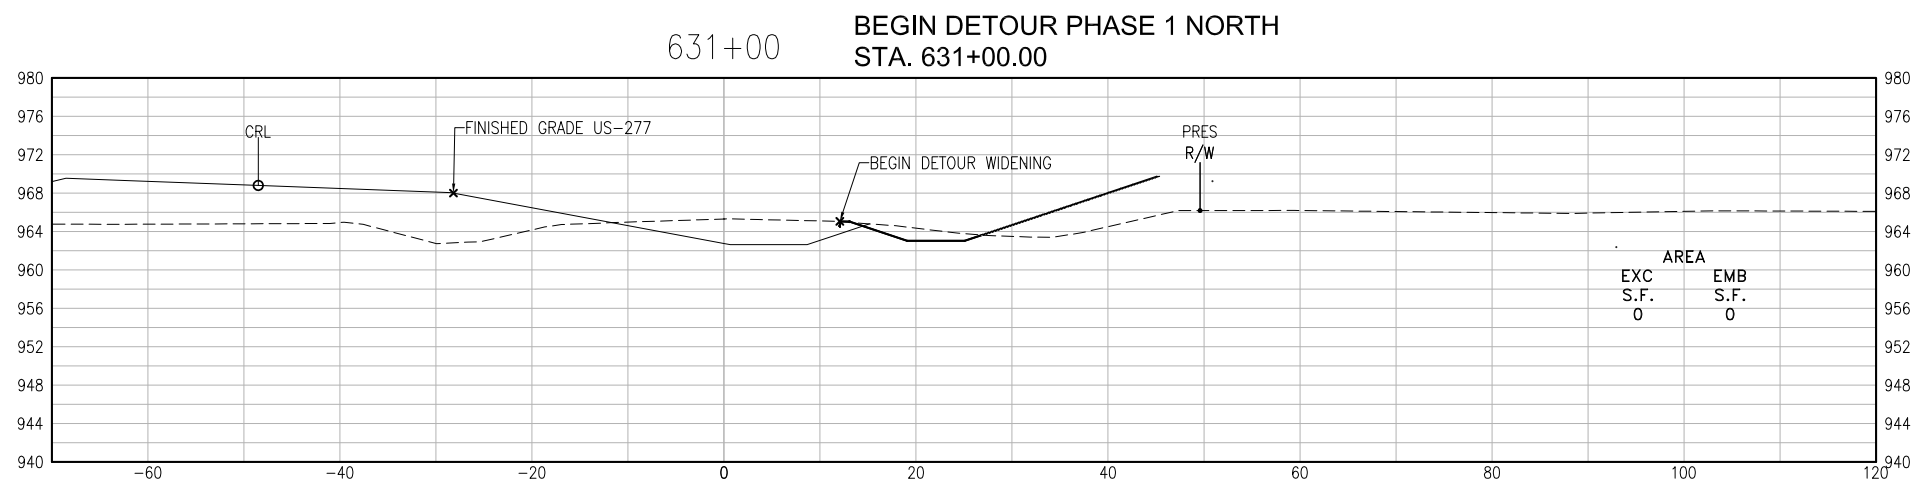


SCALE
 Horizontal = 1" = 10'
 Vertical = 1" = 10'

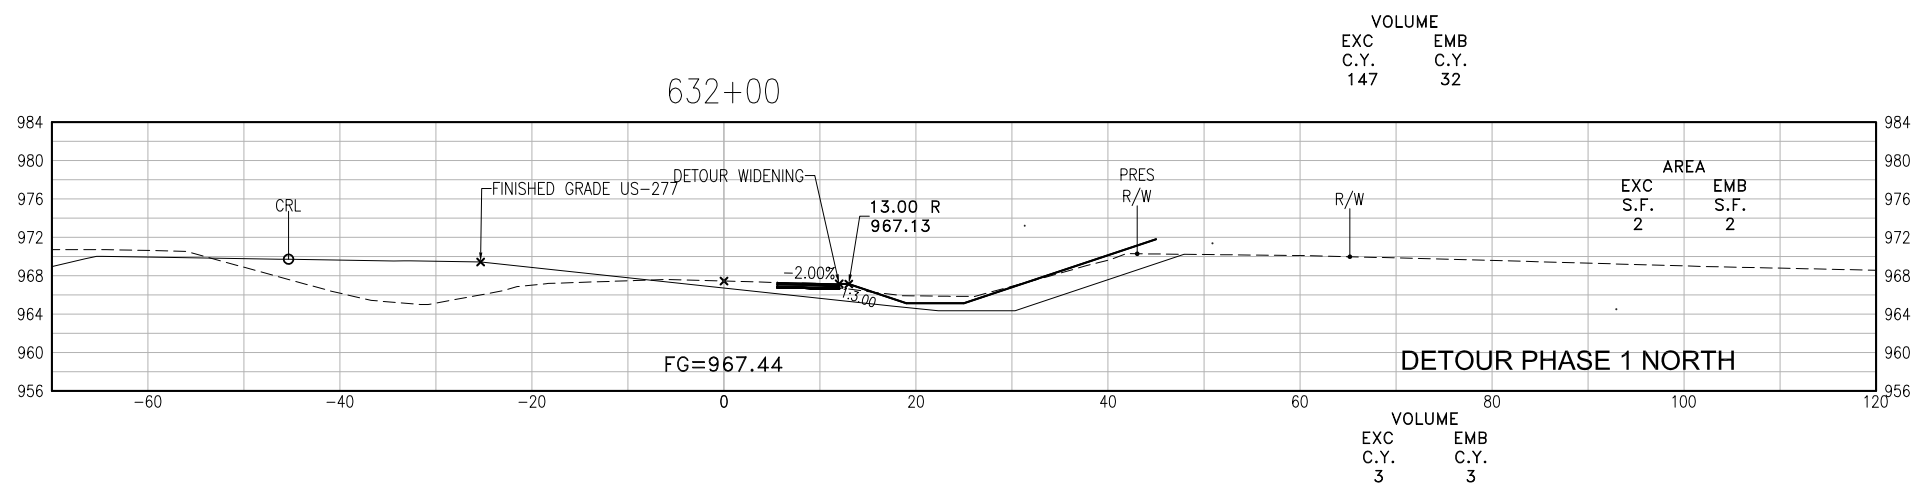

DETOUR PHASE 1 NORTH