
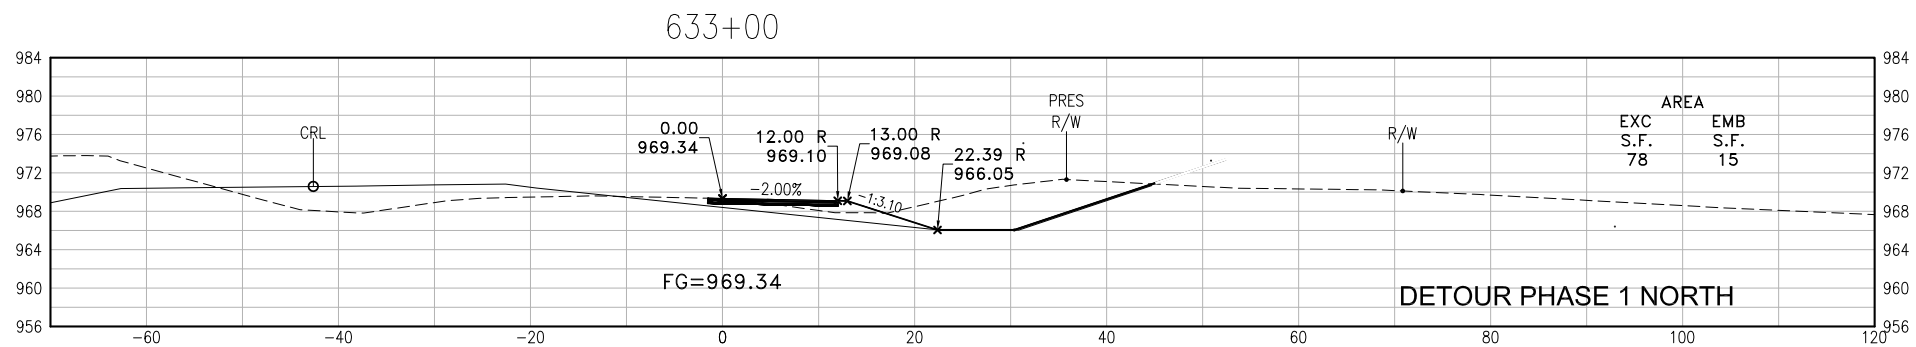
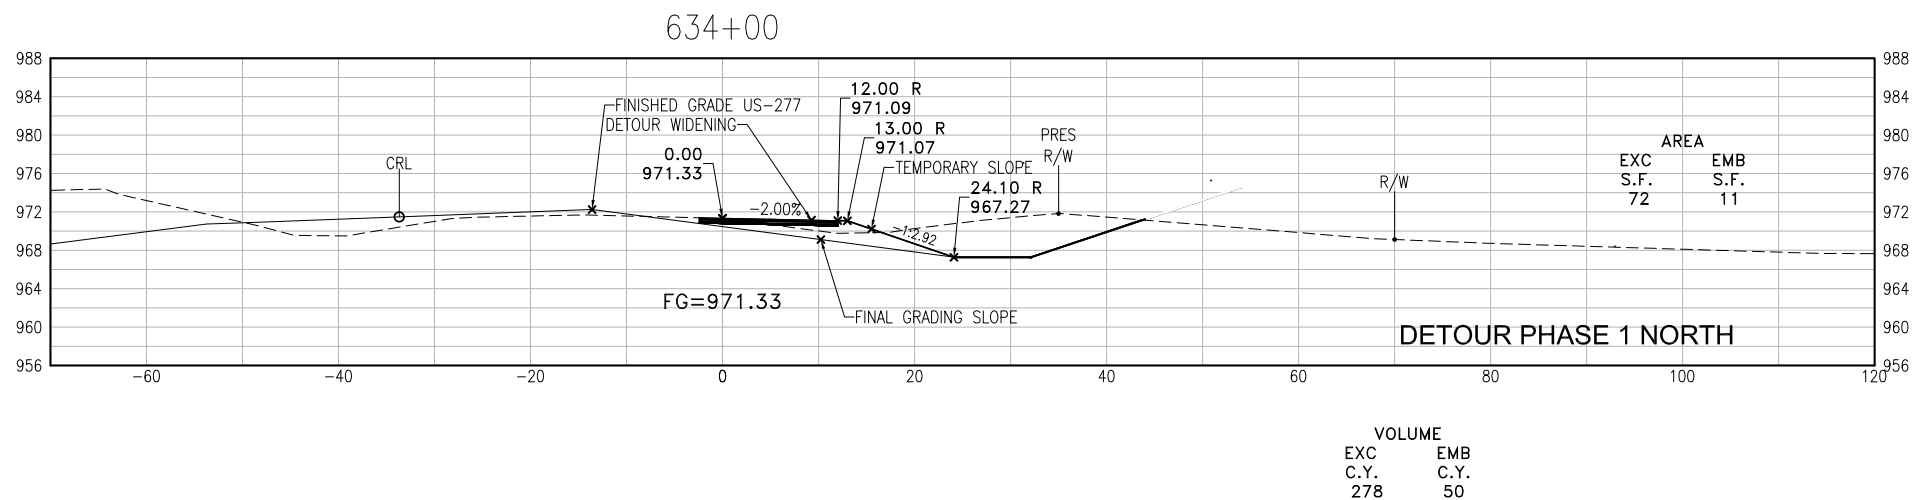
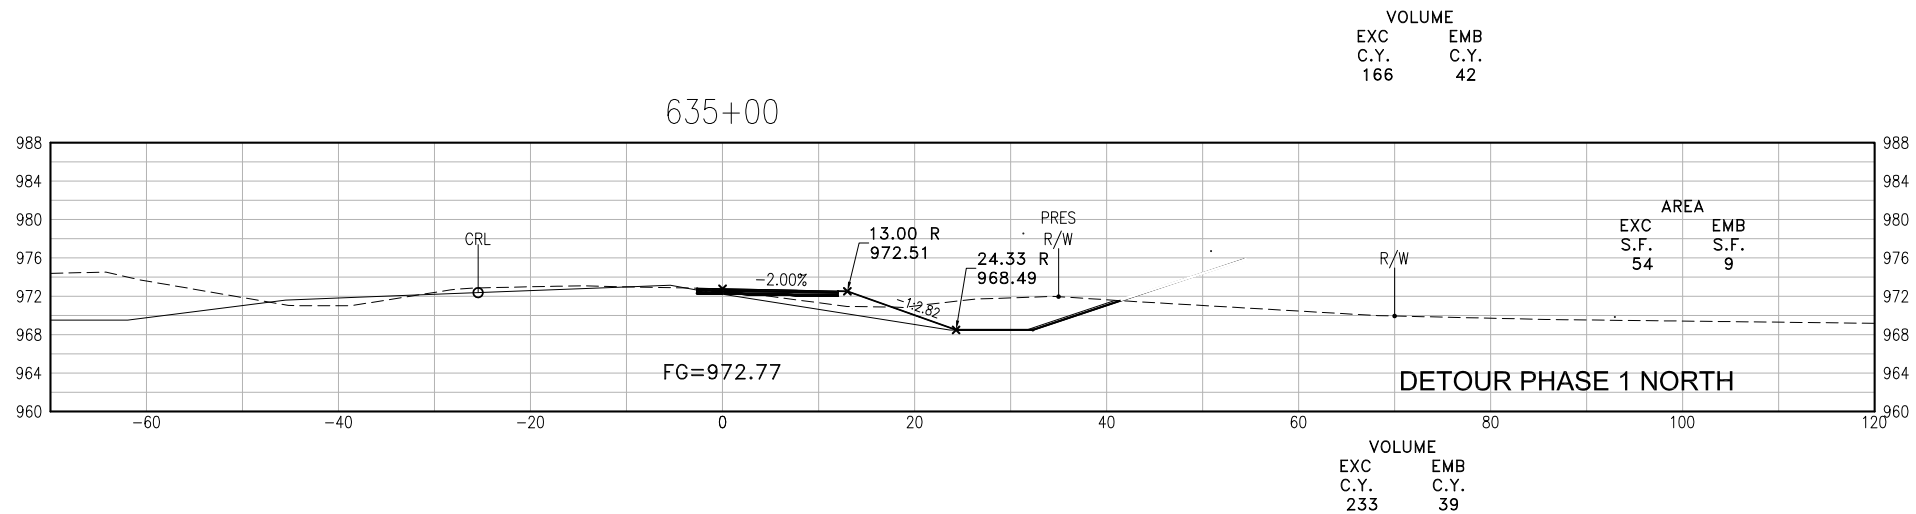


SCALE
Horizontal = 1" = 10'
Vertical = 1" = 10'

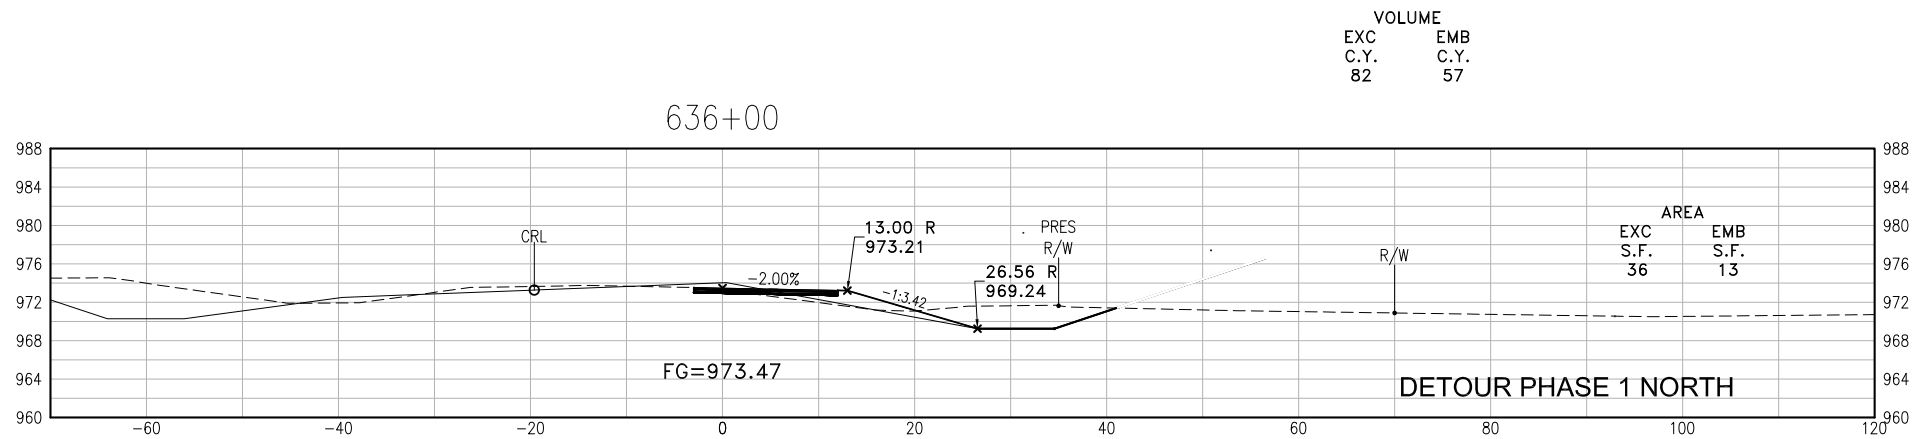

DETOUR PHASE 1 NORTH