
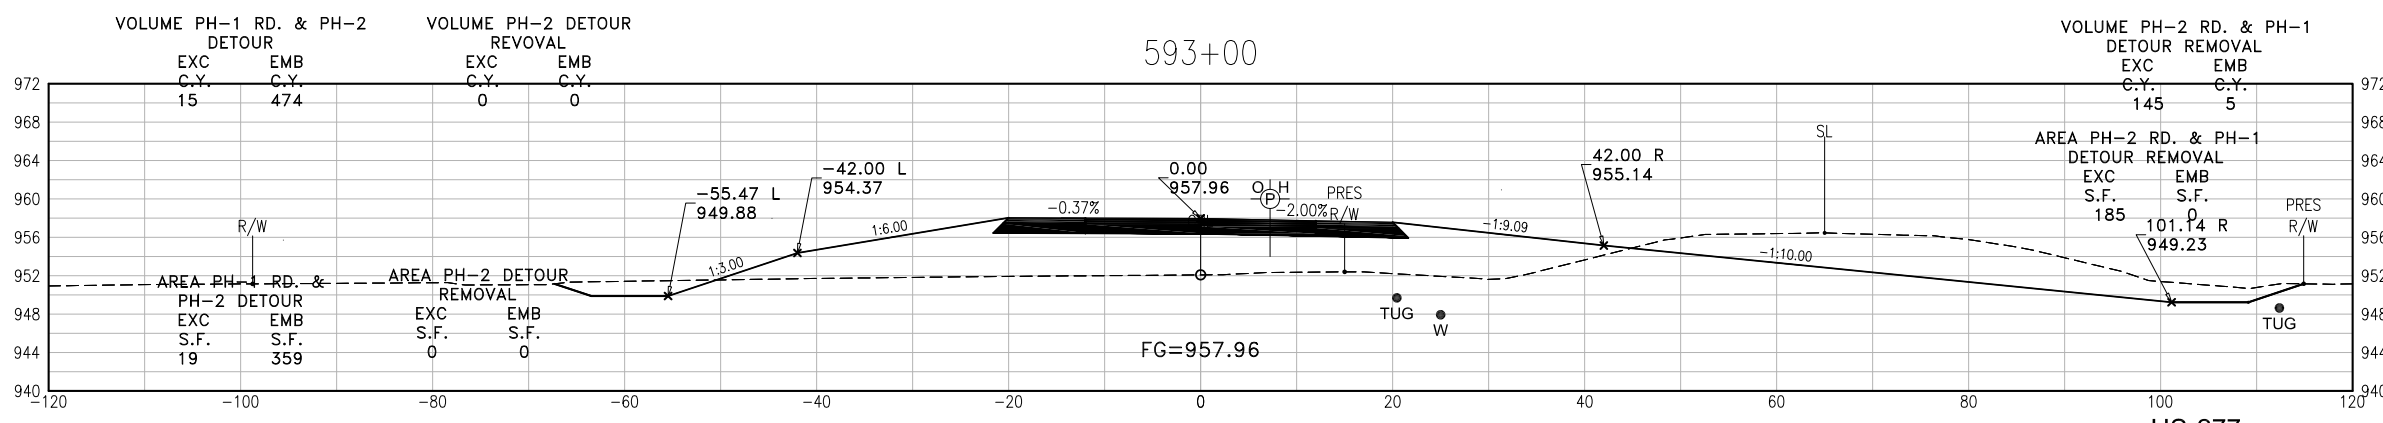
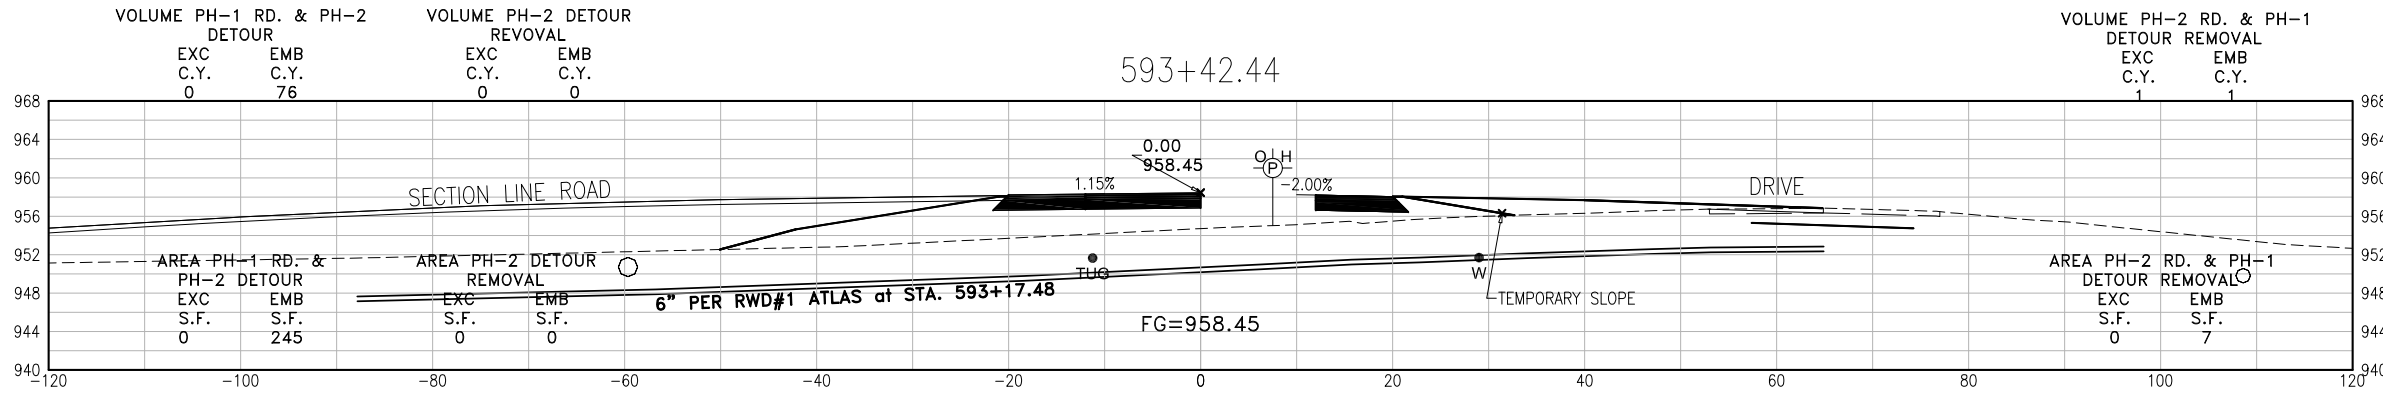
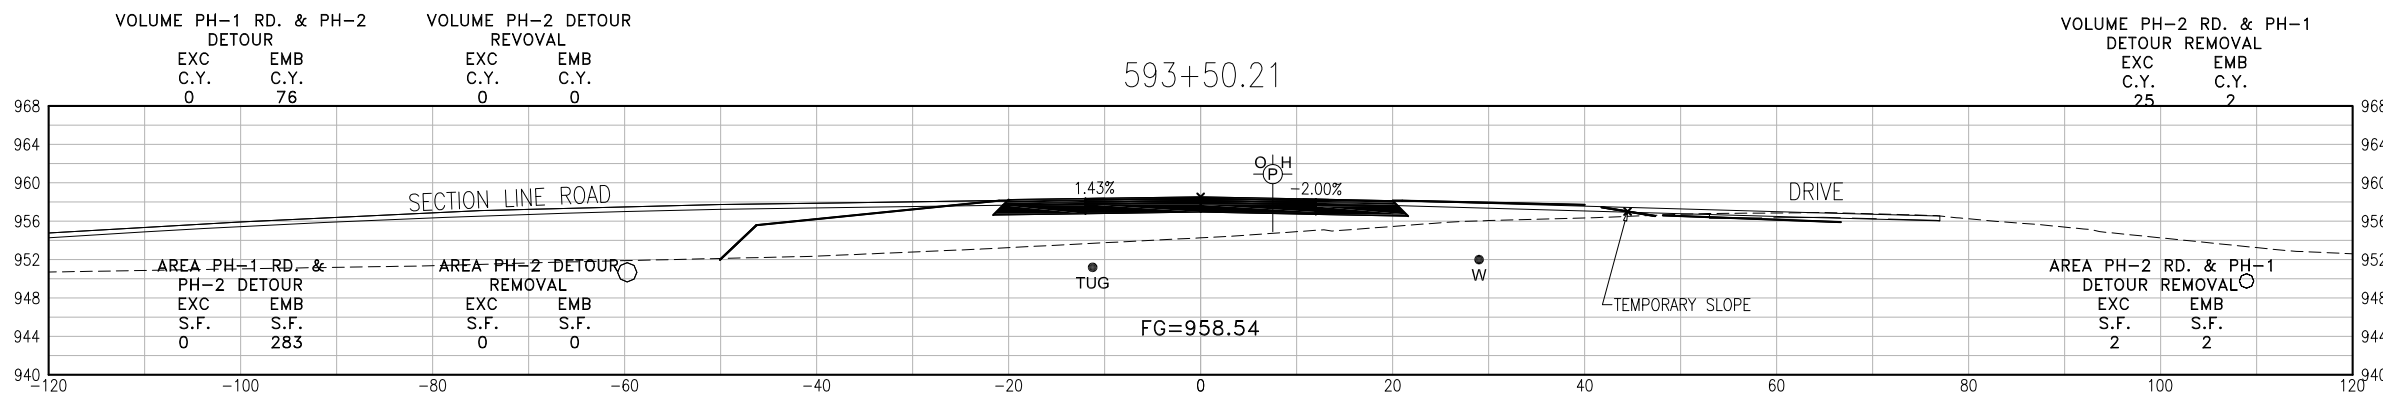


CH. GUERNSEY & COMPANY - OK CA (10) PE Expires 06/30/16

M:\7697\010\US-277 Deep Red Creek\Plans\DEEP RED CROSS SECTIONS.dwg

SCALE
Horizontal = 1" = 10'
Vertical = 1" = 10'

1/28/2016

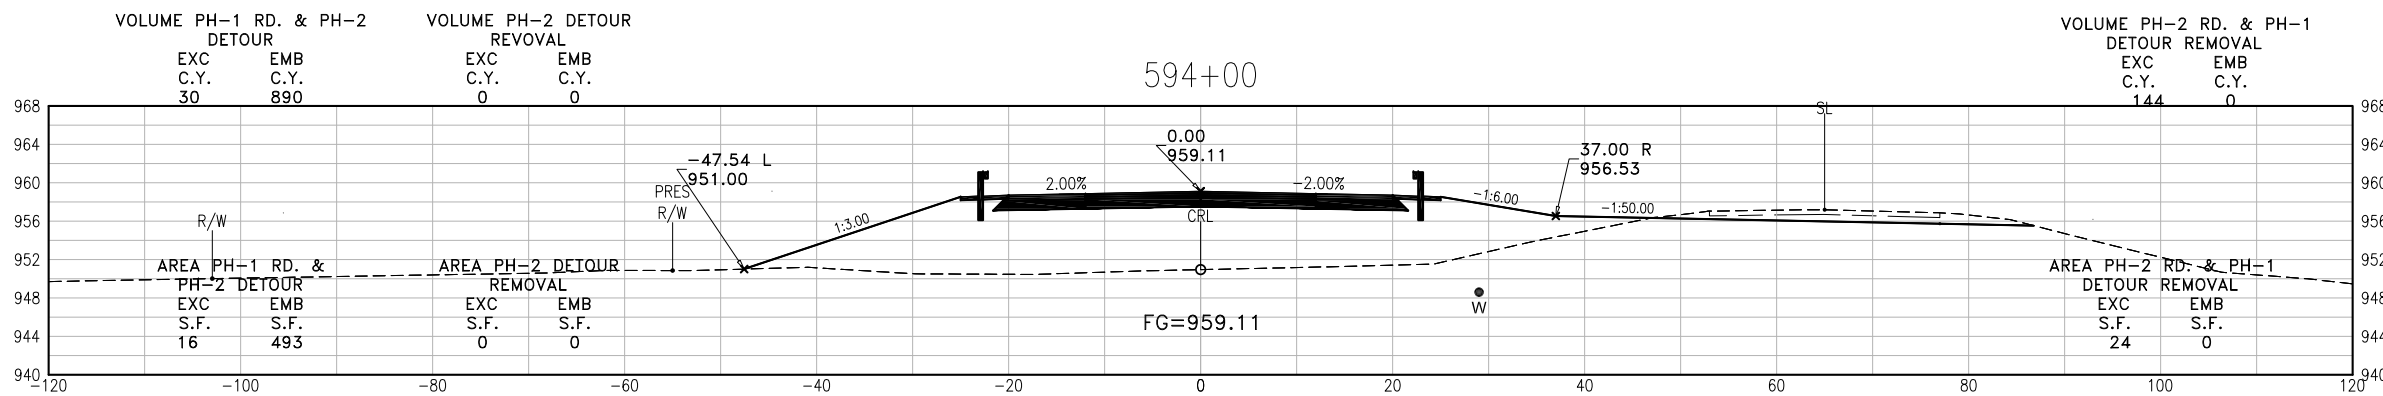

US-277