


OKLAHOMA DEPARTMENT OF TRANSPORTATION					
FED. ROAD DIST. NO.	STATE	JOB PIECE NO.	FISCAL YEAR	SHEET NO.	TOTAL SHEETS
6	OKLA.				
DESCRIPTION		REVISIONS	DATE		

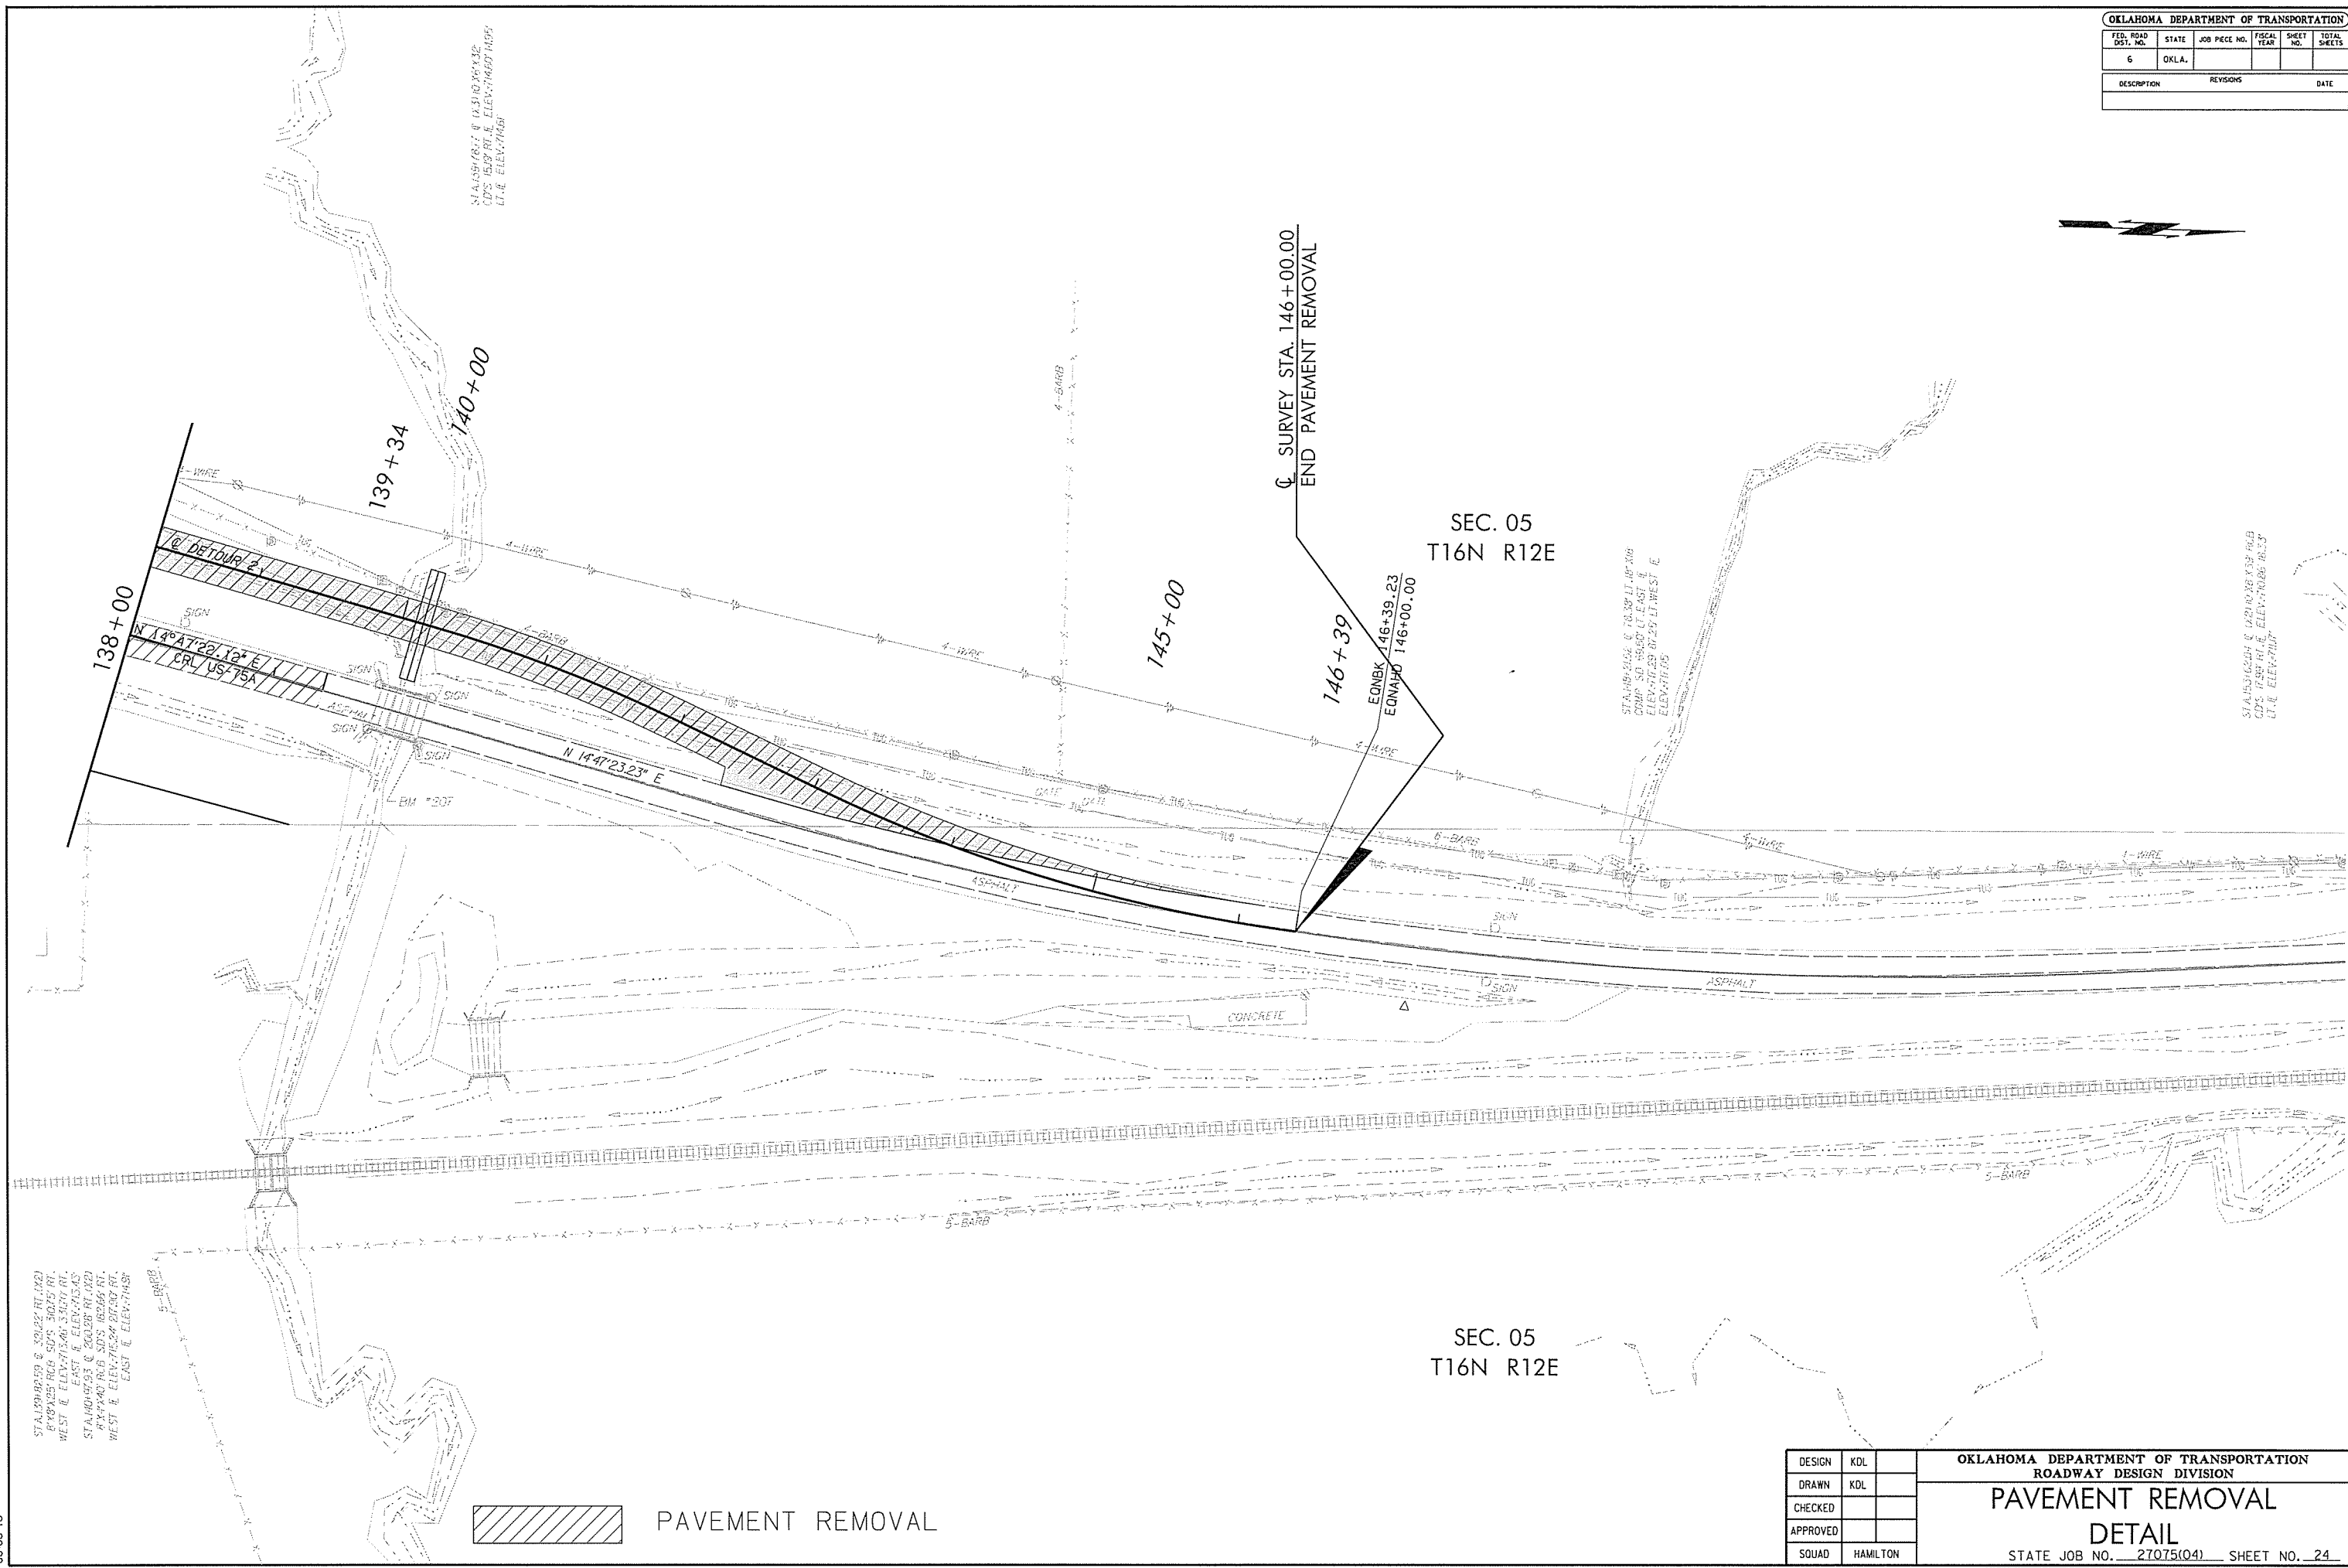

STA. 139+00.00 @ 324.22' RT. (22)  
 BY 8/25/85 NCB SDS 31025 RT.  
 WEST @ ELEV. 715.46' 3.327' RT.  
 EAST @ ELEV. 715.43'  
 STA. 140+00.00 @ 260.28' RT. (22)  
 BY 4/40/86 NCB SDS 16226 RT.  
 WEST @ ELEV. 715.24' 217.00' RT.  
 EAST @ ELEV. 714.51'

STA. 139+00.00 @ 113.10' RT. (32)  
 CDS 1458 RT. @ ELEV. 714.65' RT. (3)  
 EAST @ ELEV. 714.68'

STA. 146+00.00 @ 10.39' LT. (10)  
 COMP. SD 15600' LT. EAST @  
 ELEV. 714.29 RT. (25) LT. WEST @  
 ELEV. 714.05

STA. 146+00.00 @ 142.00' RT. (142)  
 CDS 1758 RT. @ ELEV. 710.85 RT. (3)  
 LT. @ ELEV. 710.17'

 PAVEMENT REMOVAL

DESIGN	KDL
DRAWN	KDL
CHECKED	
APPROVED	
SQUAD	HAMILTON

OKLAHOMA DEPARTMENT OF TRANSPORTATION  
 ROADWAY DESIGN DIVISION  
**PAVEMENT REMOVAL**  
 DETAIL  
 STATE JOB NO. 27075(04) SHEET NO. 24