



END AREAS (SF)

VOLUMES (CY)


PHASE 1      PHASE 2      PHASE 3      PHASE 4      PHASE 1      PHASE 2      PHASE 3      PHASE 4

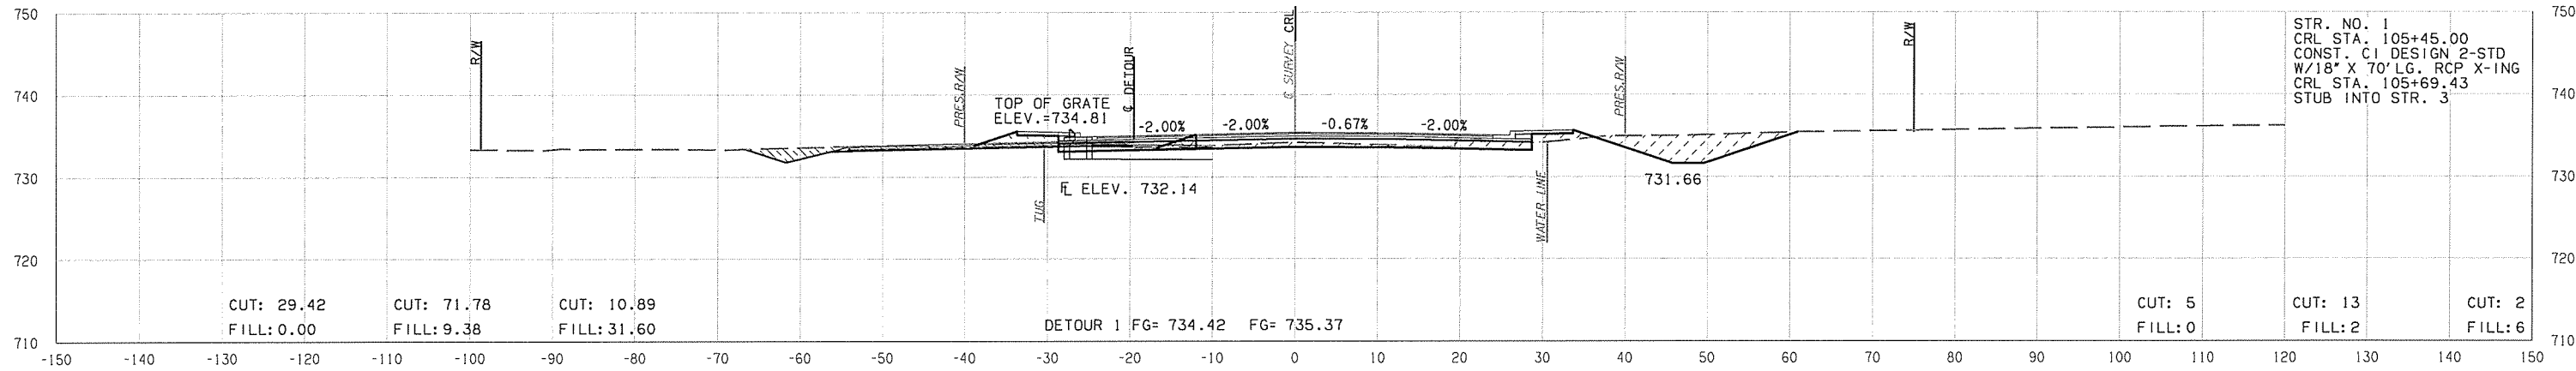


105 + 45.00

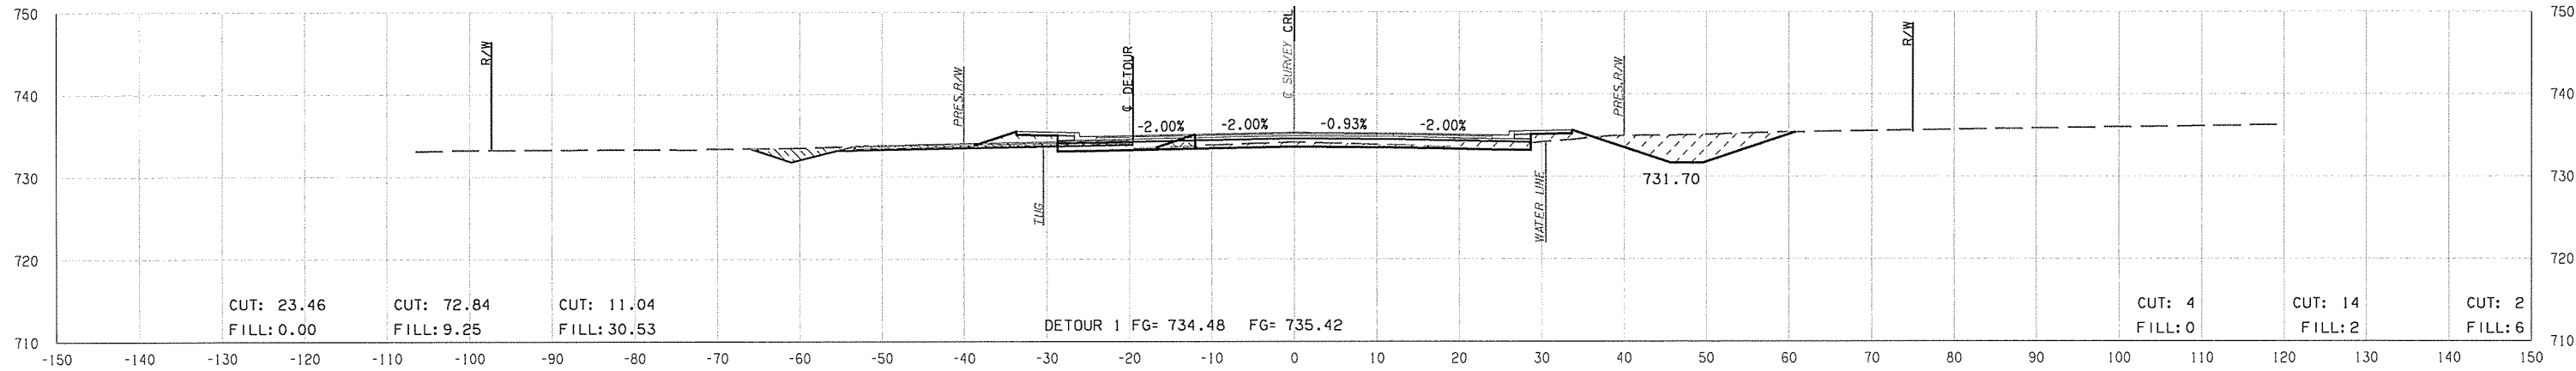

105 + 40.00

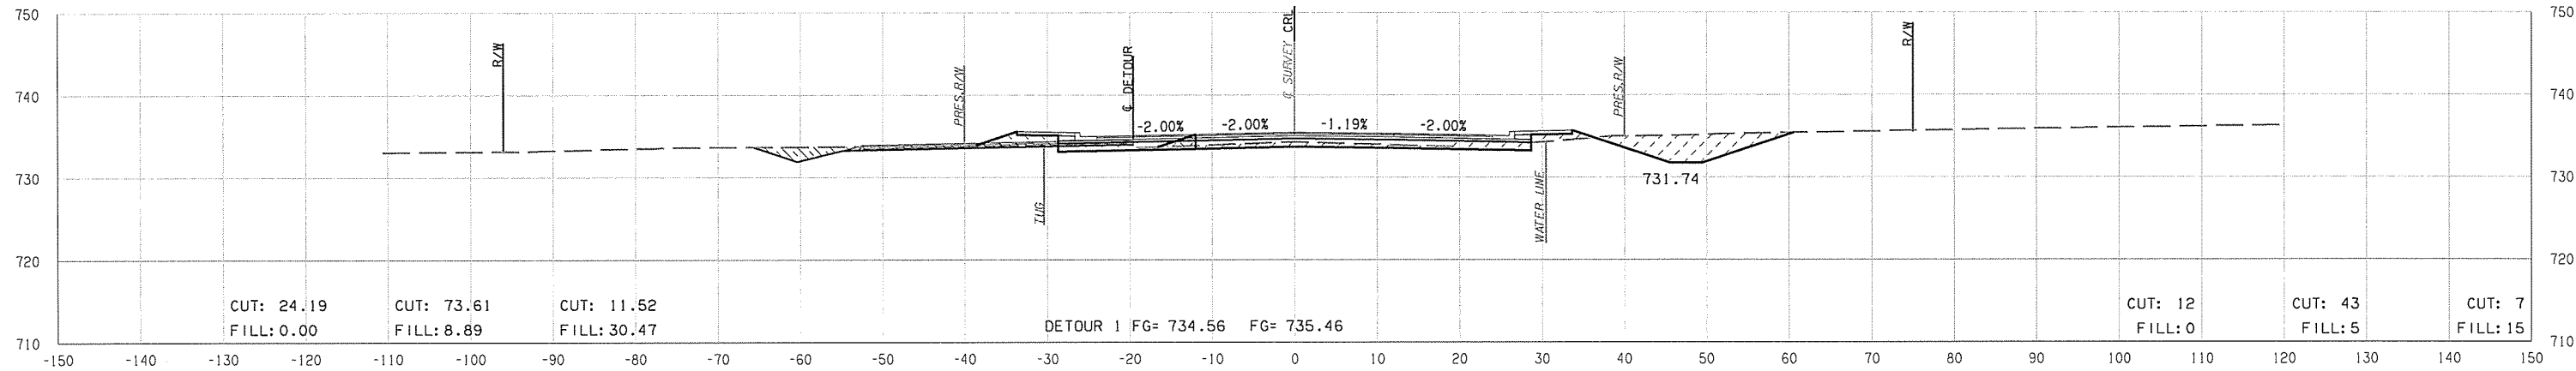

105 + 35.00

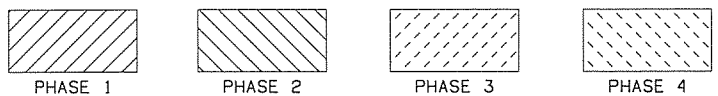

Y:\Division 8\JP27075 (04) Creek\DG\PROJECT DGN's\27075 (04) Xsecs.dgn 05-03-16