
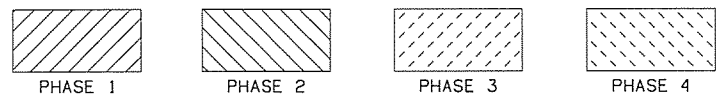
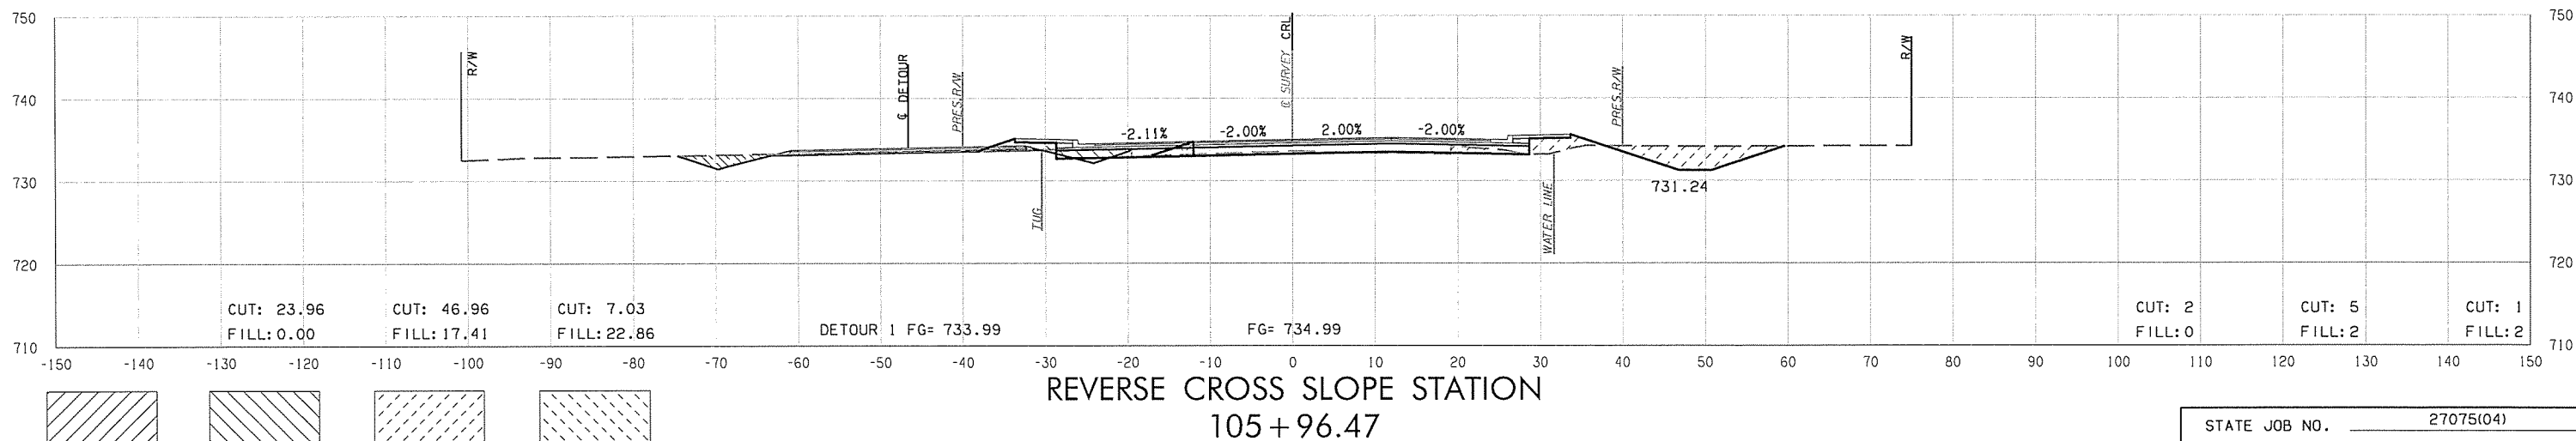
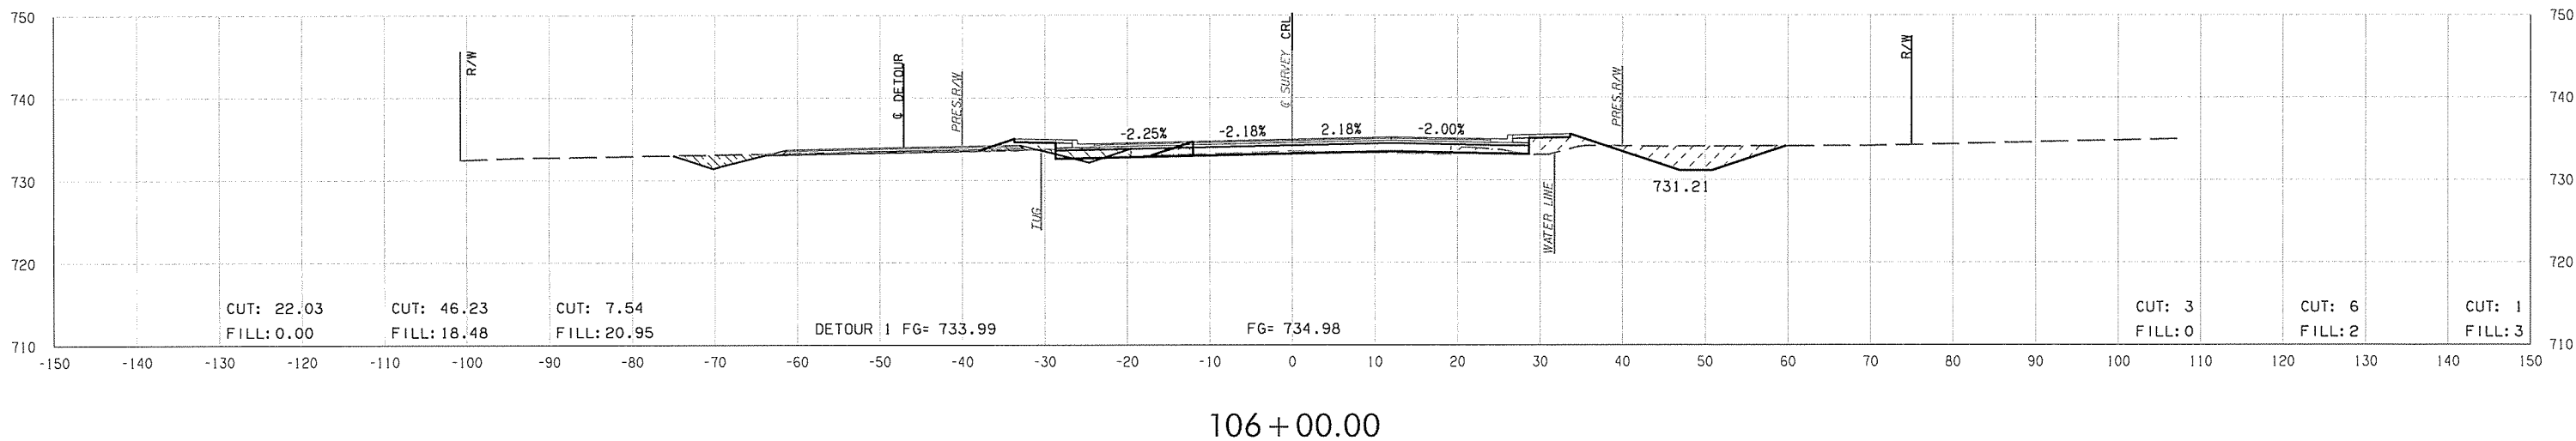


END AREAS (SF)

VOLUMES (CY)

PHASE 1 PHASE 2 PHASE 3 PHASE 4

PHASE 1 PHASE 2 PHASE 3 PHASE 4

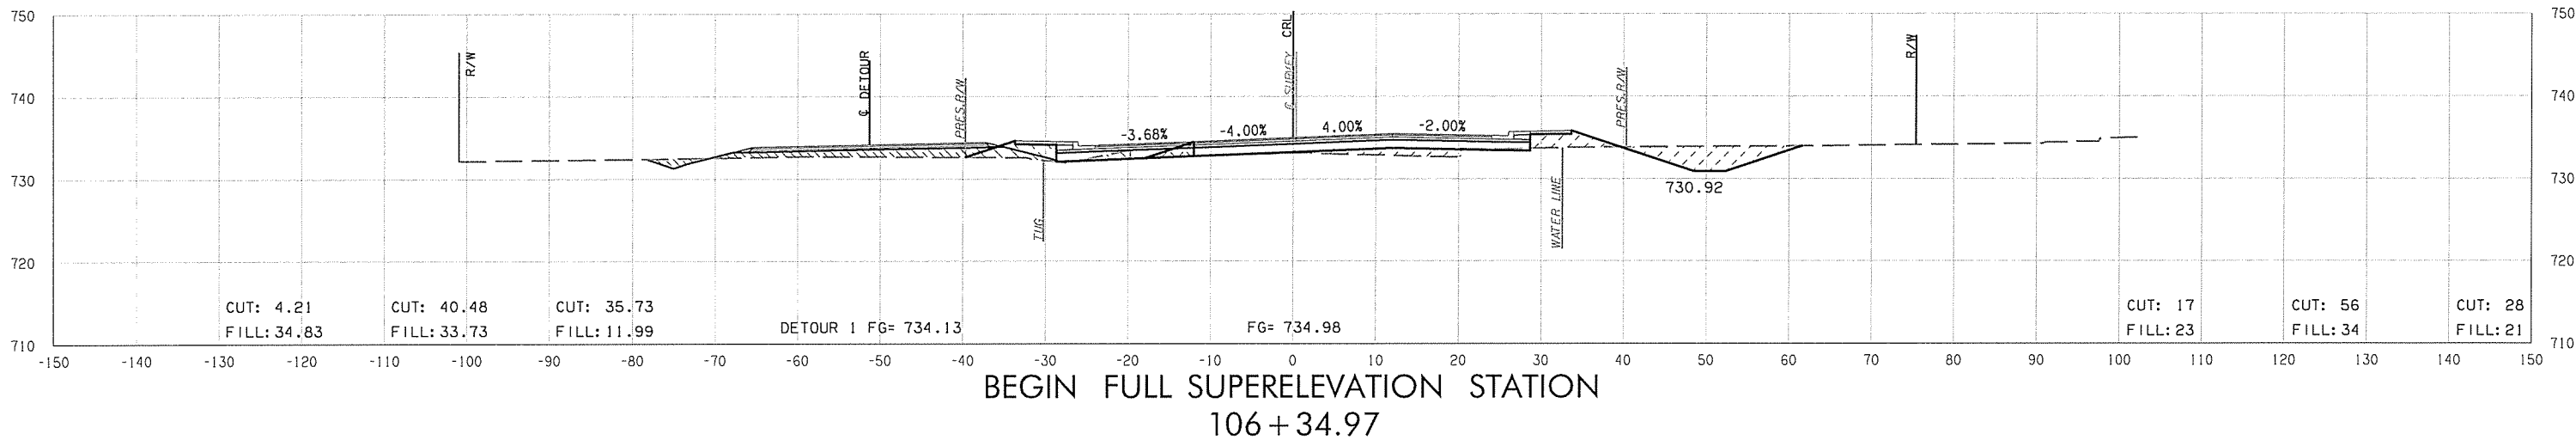

Y:\Division 8\JP27075 (04) Creek\DM\PROJECT DGN\127075 (04) Xsees.dgn

05-03-16