



END AREAS (SF)

PHASE 1 PHASE 2 PHASE 3 PHASE 4

VOLUMES (CY)

PHASE 1 PHASE 2 PHASE 3 PHASE 4

Y:\Division 8\JP27075 (04) Creek\IGN\PROJECT DGN's\27075 (04) Xsecs.dgn

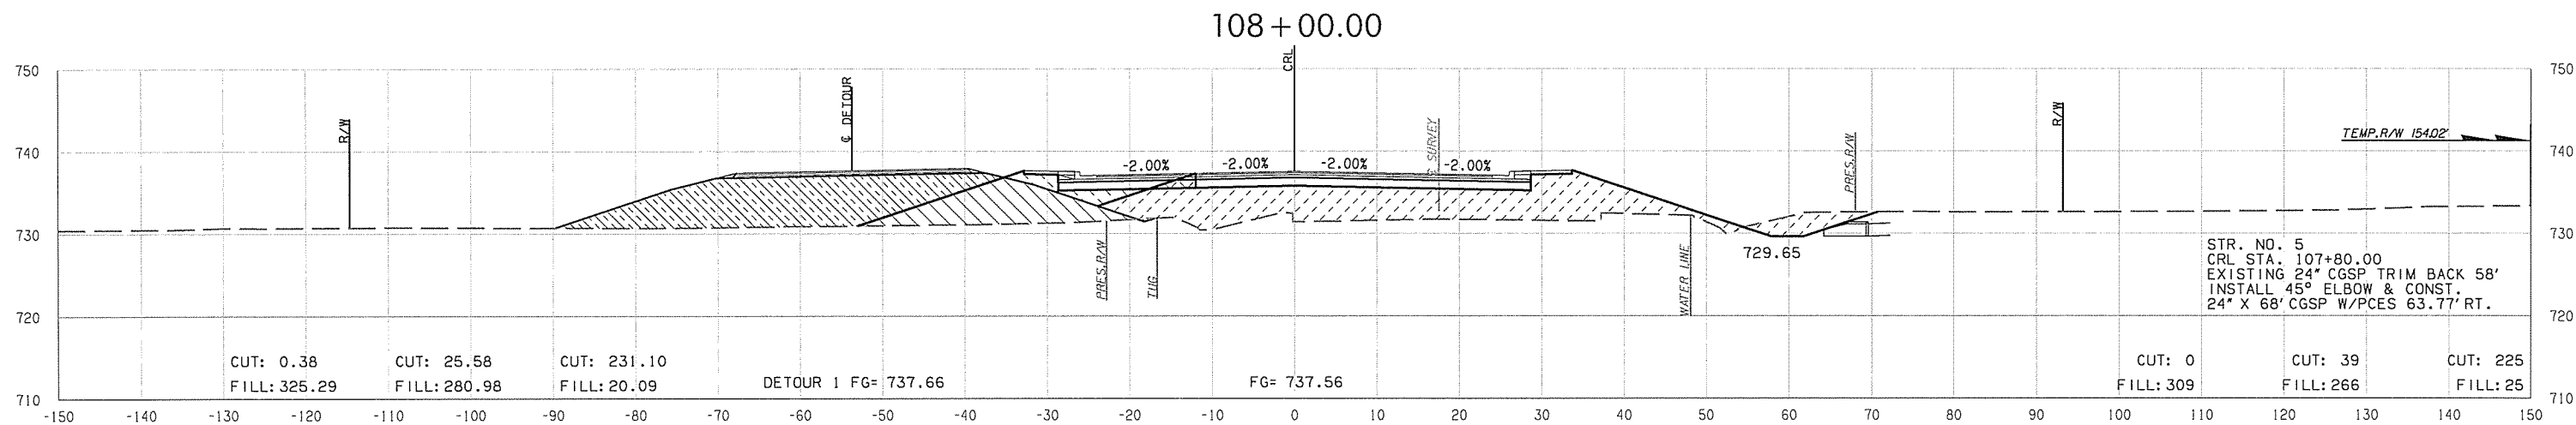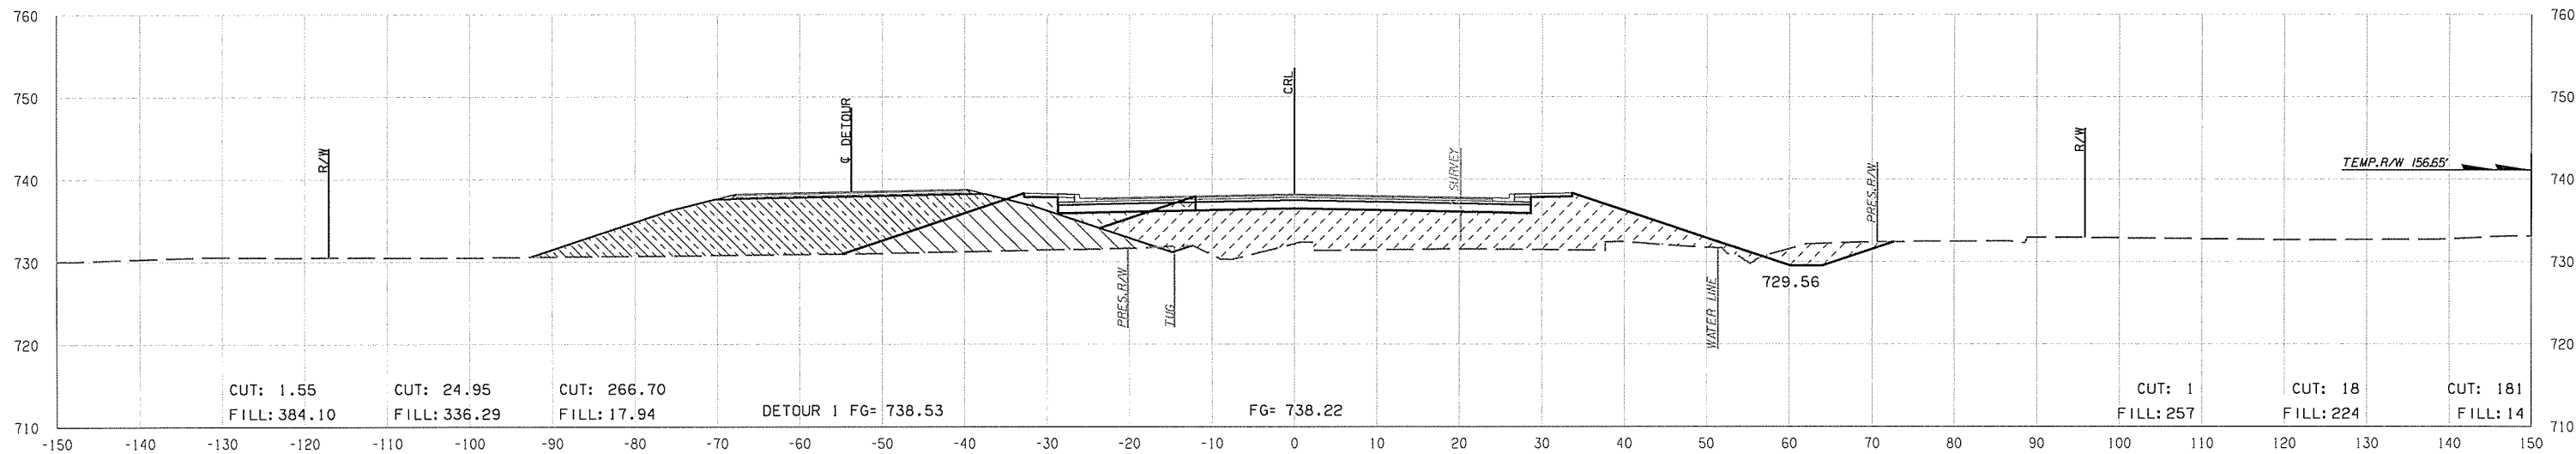

END SUPERELEVATION STATION
107 + 80.42

