


END AREAS (SF)


PHASE 1      PHASE 2      PHASE 3      PHASE 4

VOLUMES (CY)


PHASE 1      PHASE 2      PHASE 3      PHASE 4

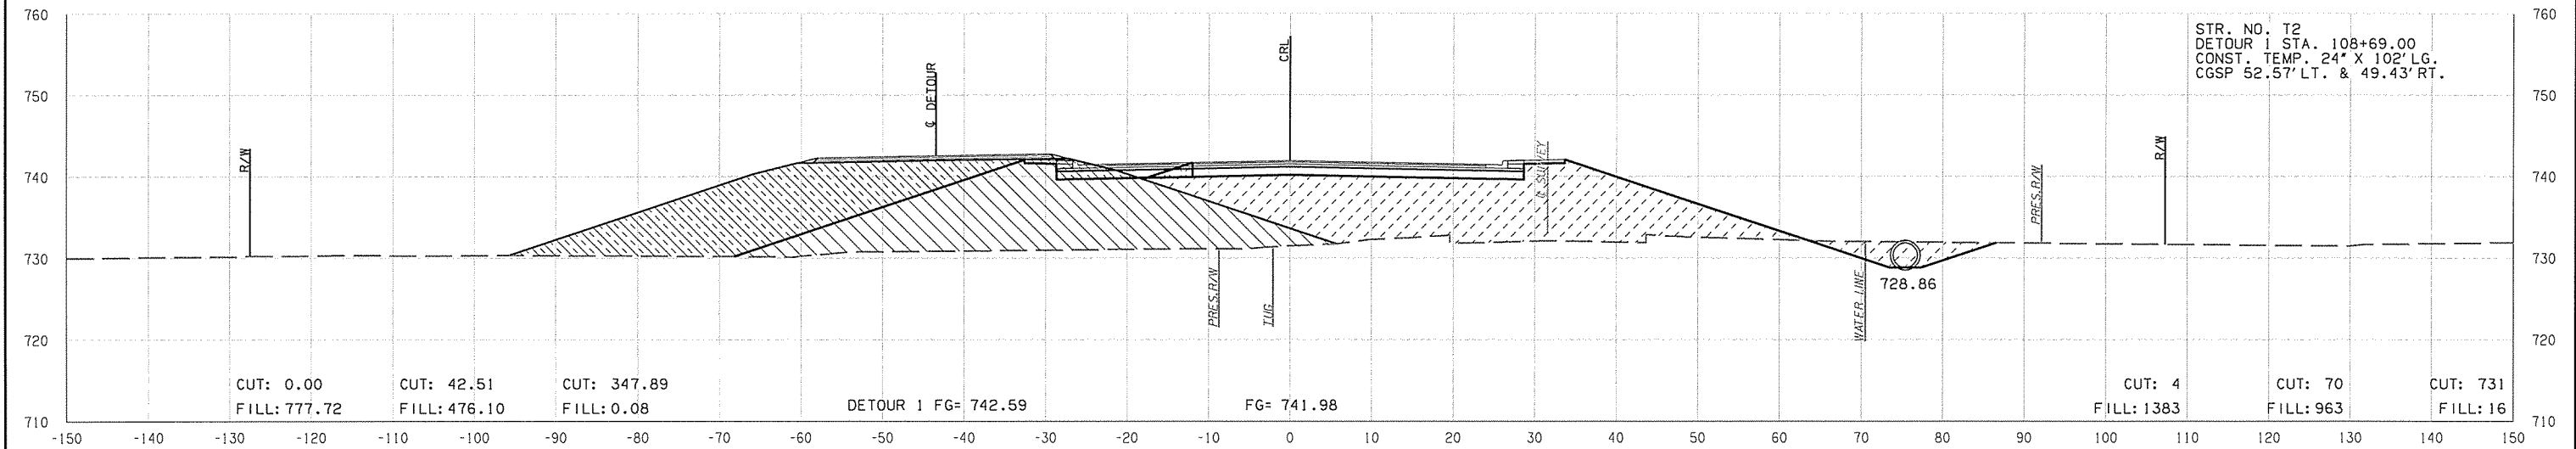

108 + 85.00

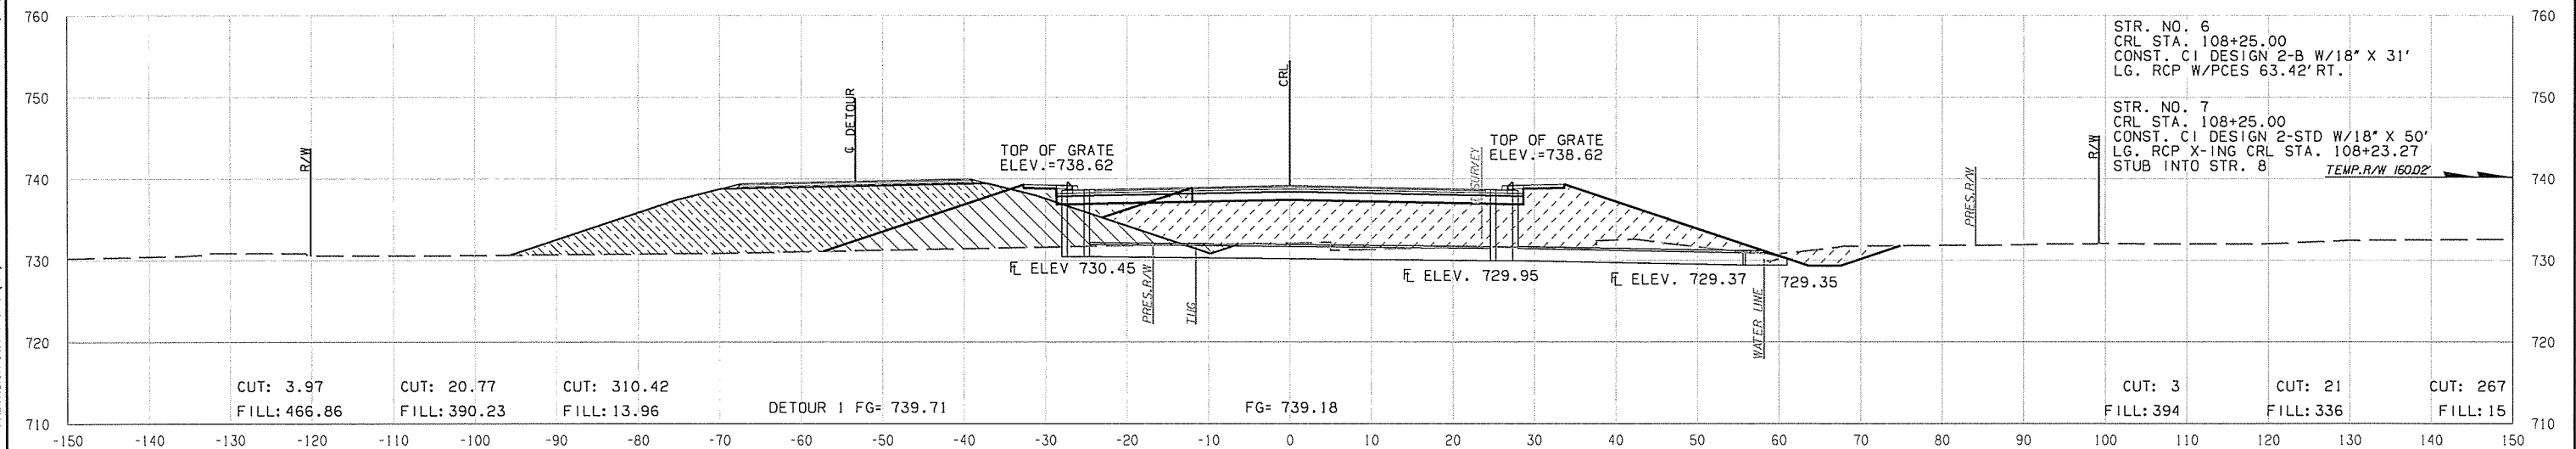

108 + 25.00

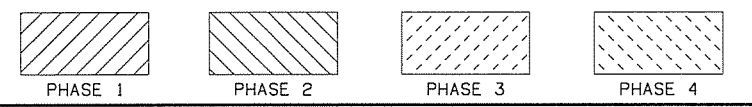

Y:\Division 8\J27075 (04) Creek\IDG\PROJECT\DWG\127075 (04) Xsecs.dgn

05-03-16