


END AREAS (SF)


PHASE 1 PHASE 2 PHASE 3 PHASE 4

VOLUMES (CY)


PHASE 1 PHASE 2 PHASE 3 PHASE 4

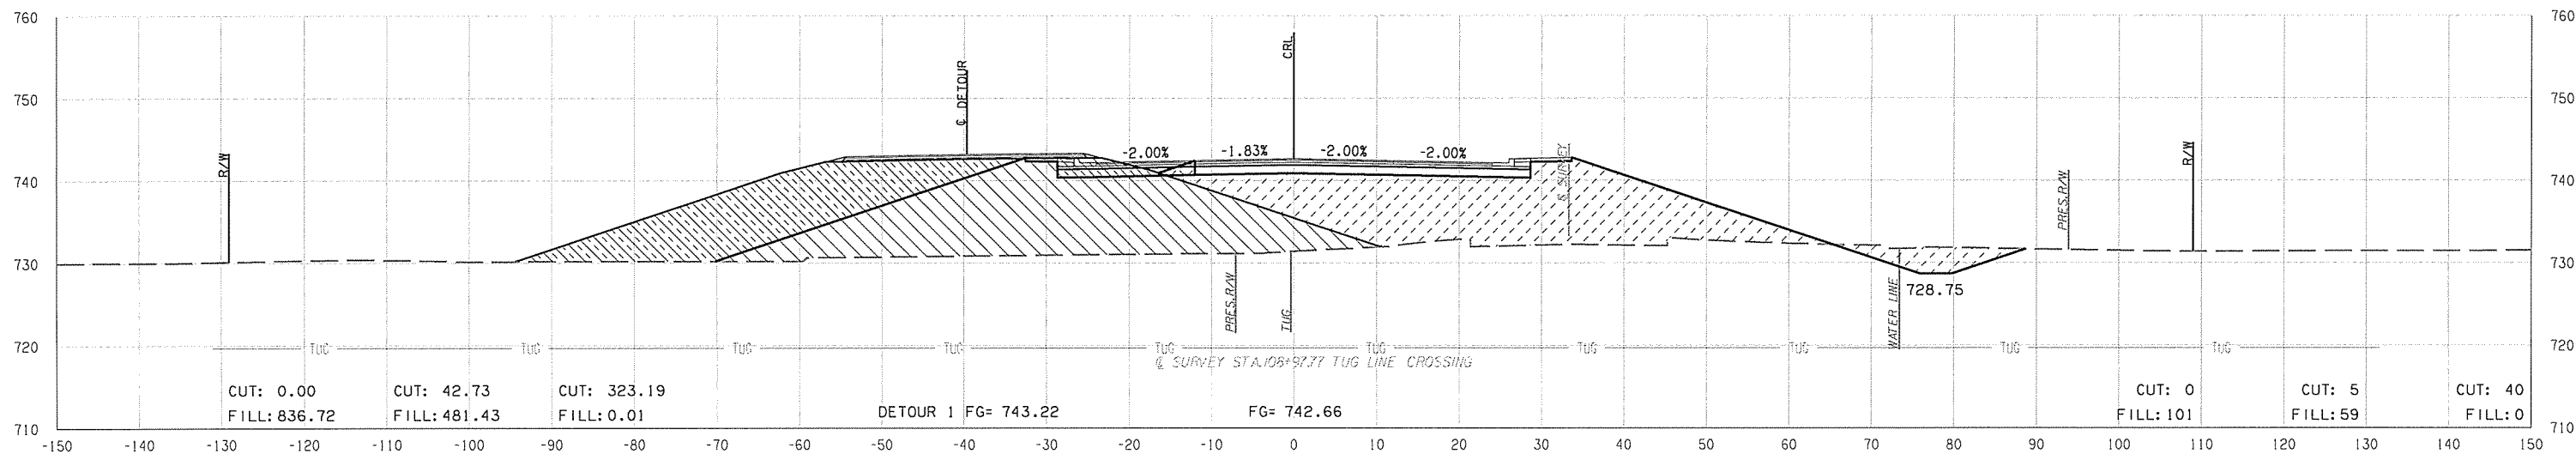

108+97.77

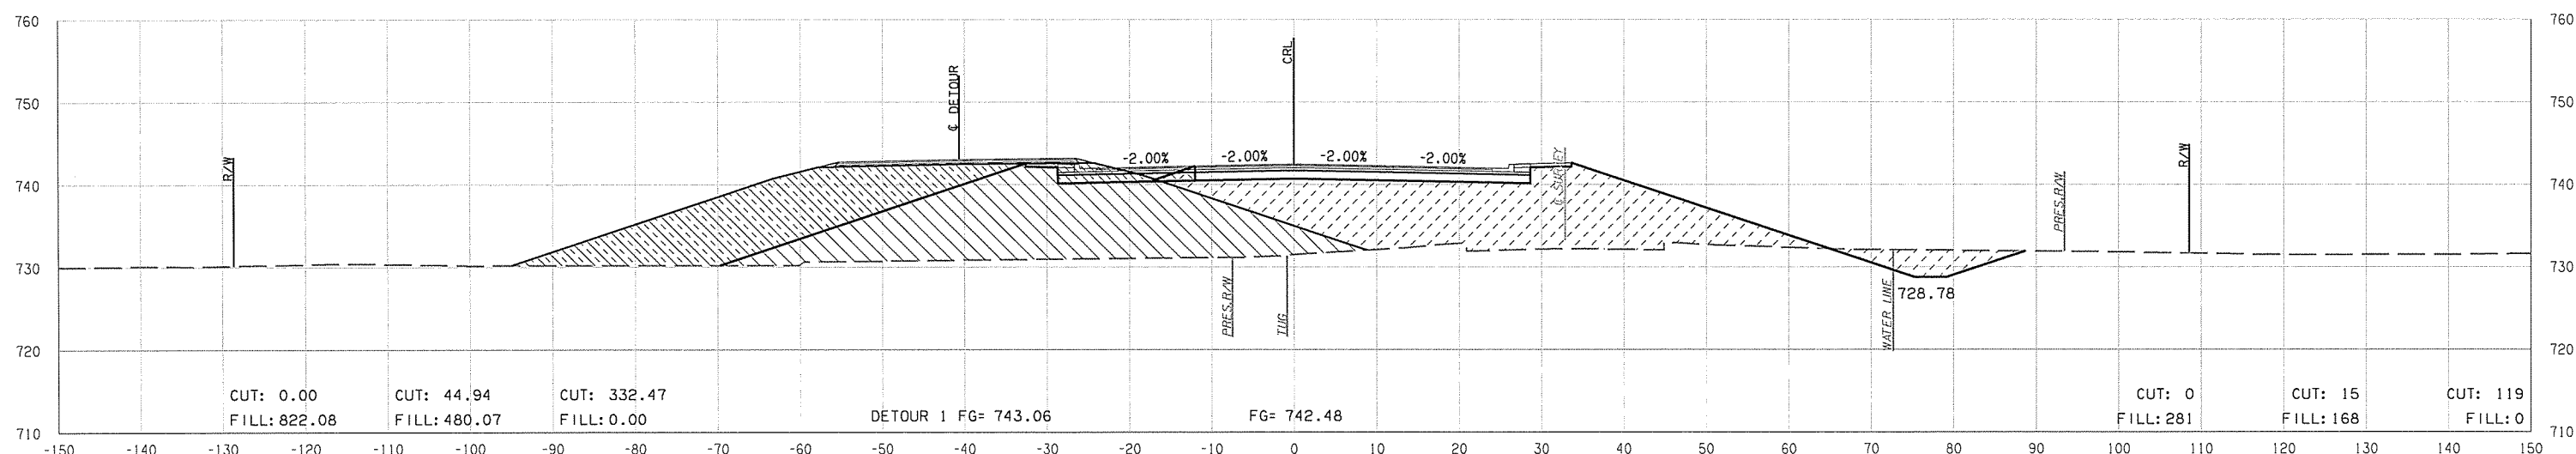

BEGIN SUPERELEVATION STATION
108+94.47

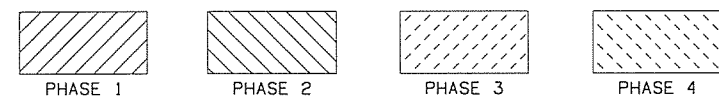

Y:\Division 8\JP27075 (04) Creek\DWG\PROJECT DGNs\27075 (04) Xsecs.dgn 05-03-16