


END AREAS (SF)


PHASE 1      PHASE 2      PHASE 3      PHASE 4

VOLUMES (CY)


PHASE 1      PHASE 2      PHASE 3      PHASE 4

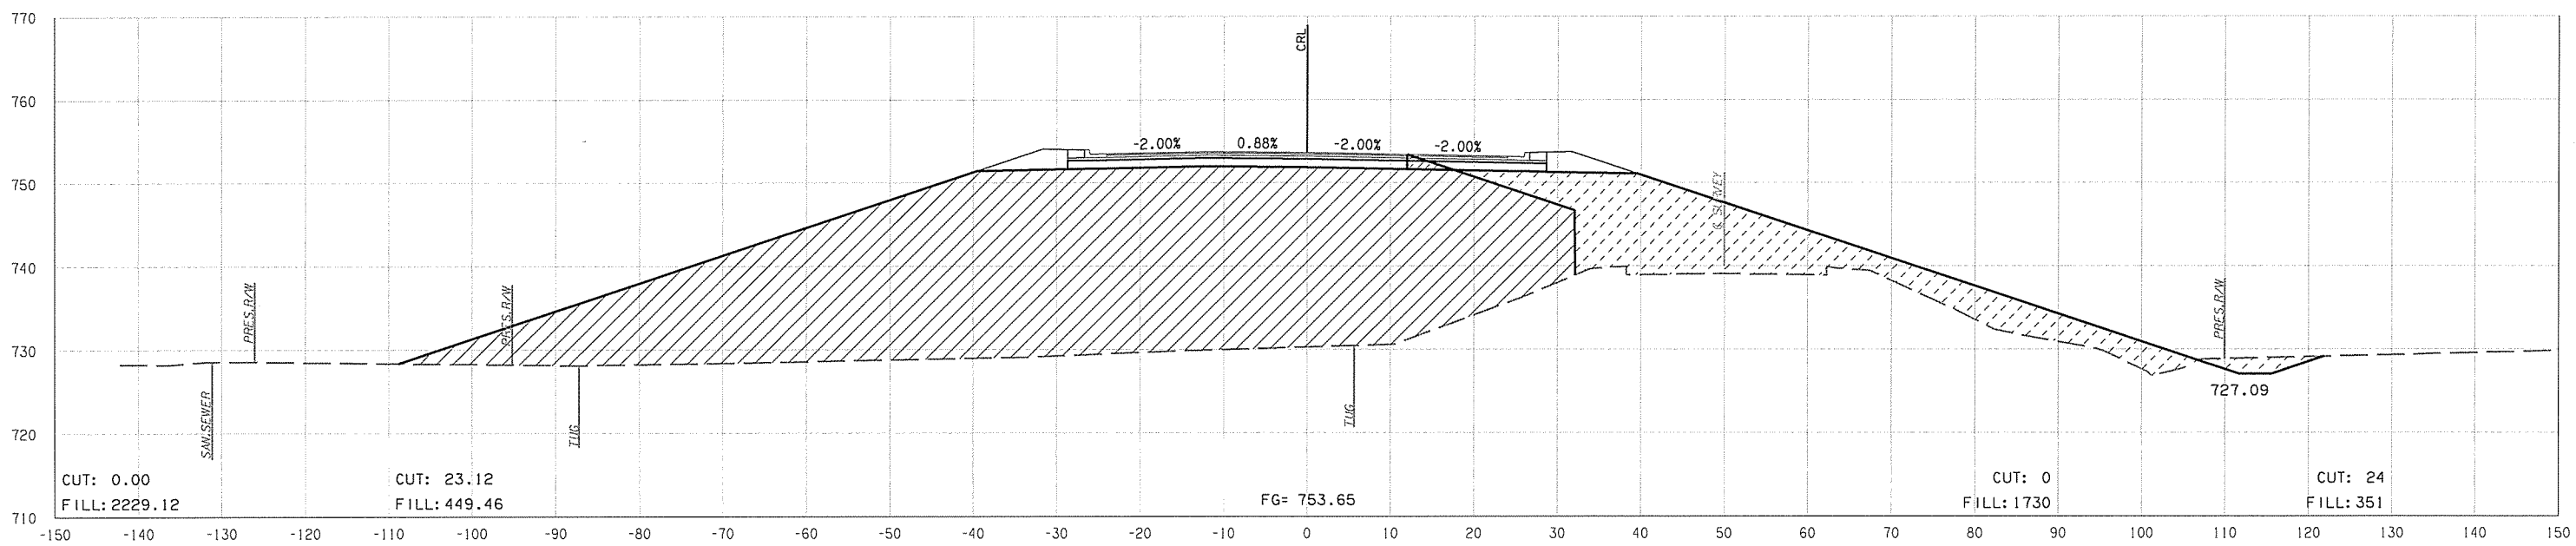

111+00.00

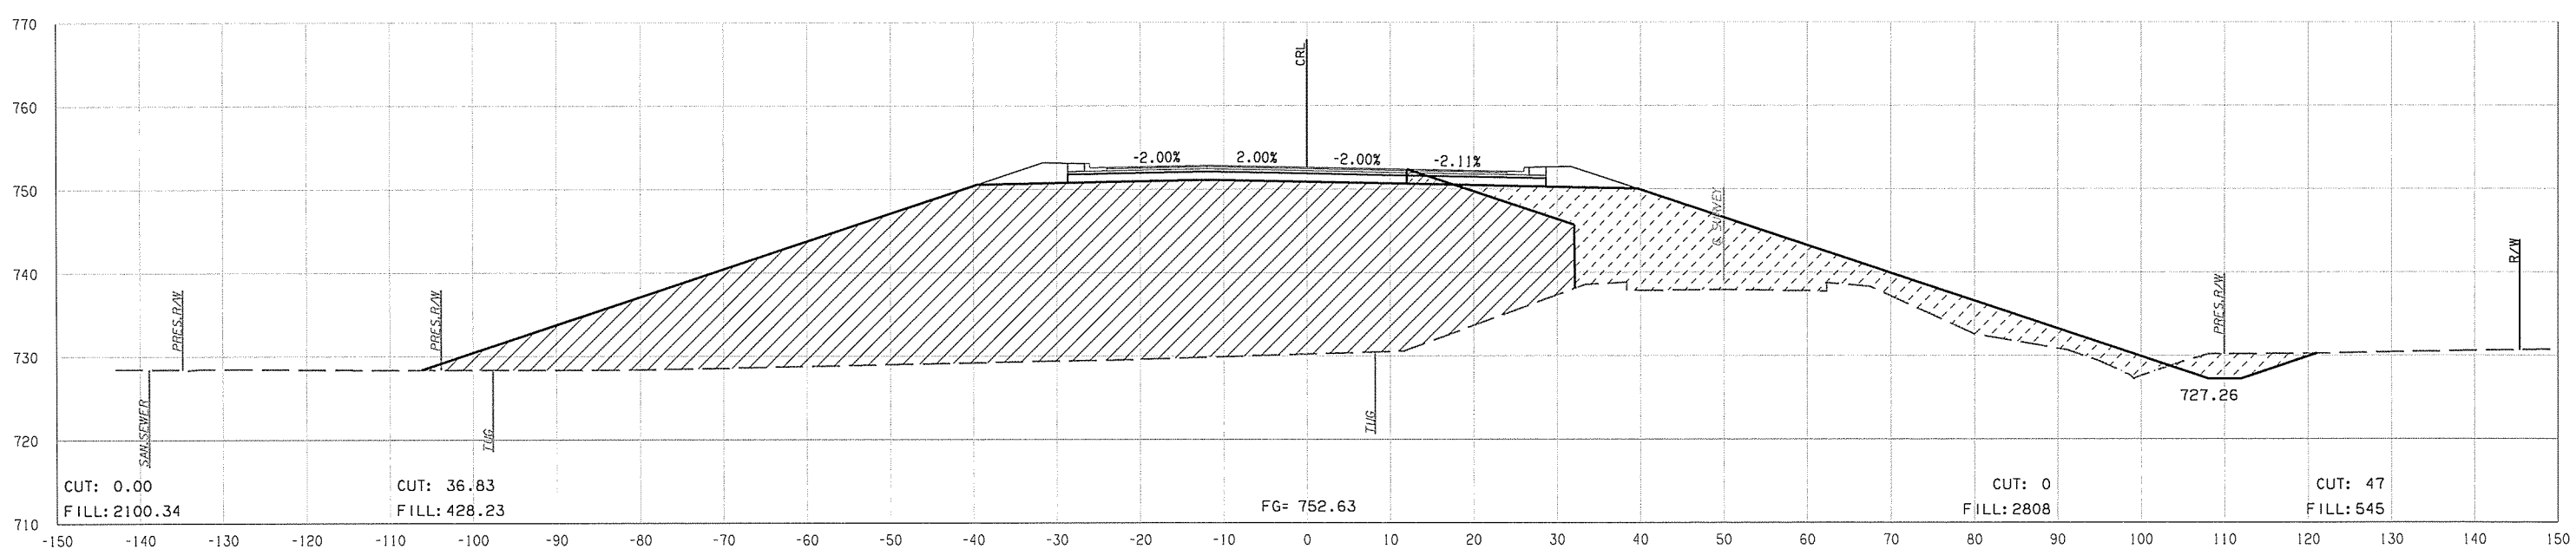

REVERSE CROSS SLOPE STATION  
110+78.42

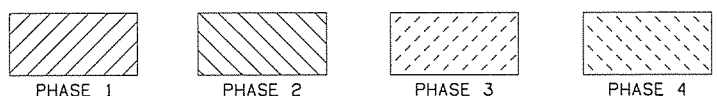

Y:\Division 8\JRP27075 (04) Creek\DGN\PROJECT DGNs\27075 (04) Xsecs.dgn

05-03-16