


END AREAS (SF)

PHASE 1      PHASE 2      PHASE 3      PHASE 4


VOLUMES (CY)

PHASE 1      PHASE 2      PHASE 3      PHASE 4

Y:\Division 8\JP27075 (04) Creek\IGN\PROJECT DGNs\27075 (04) Xsecs.dgn

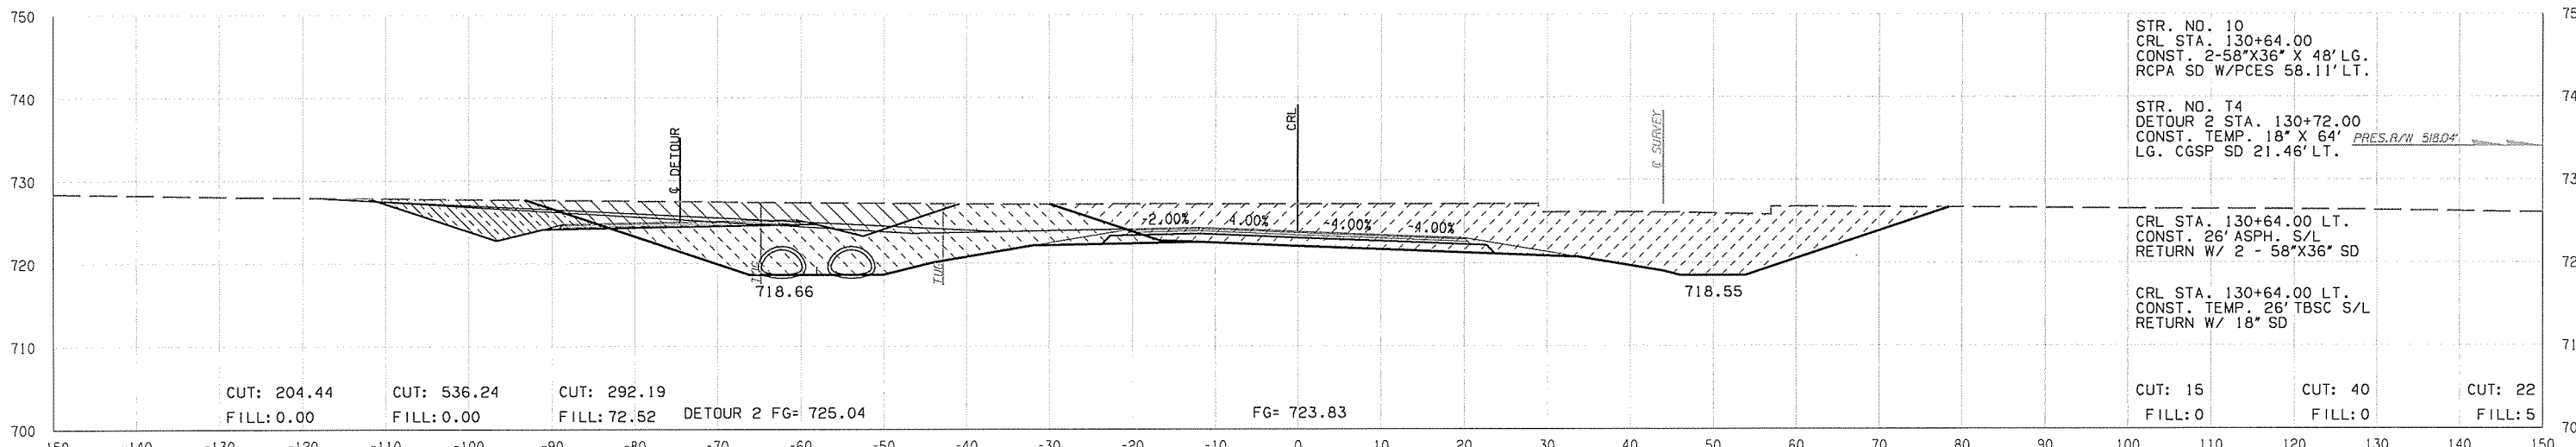

130 + 64.00

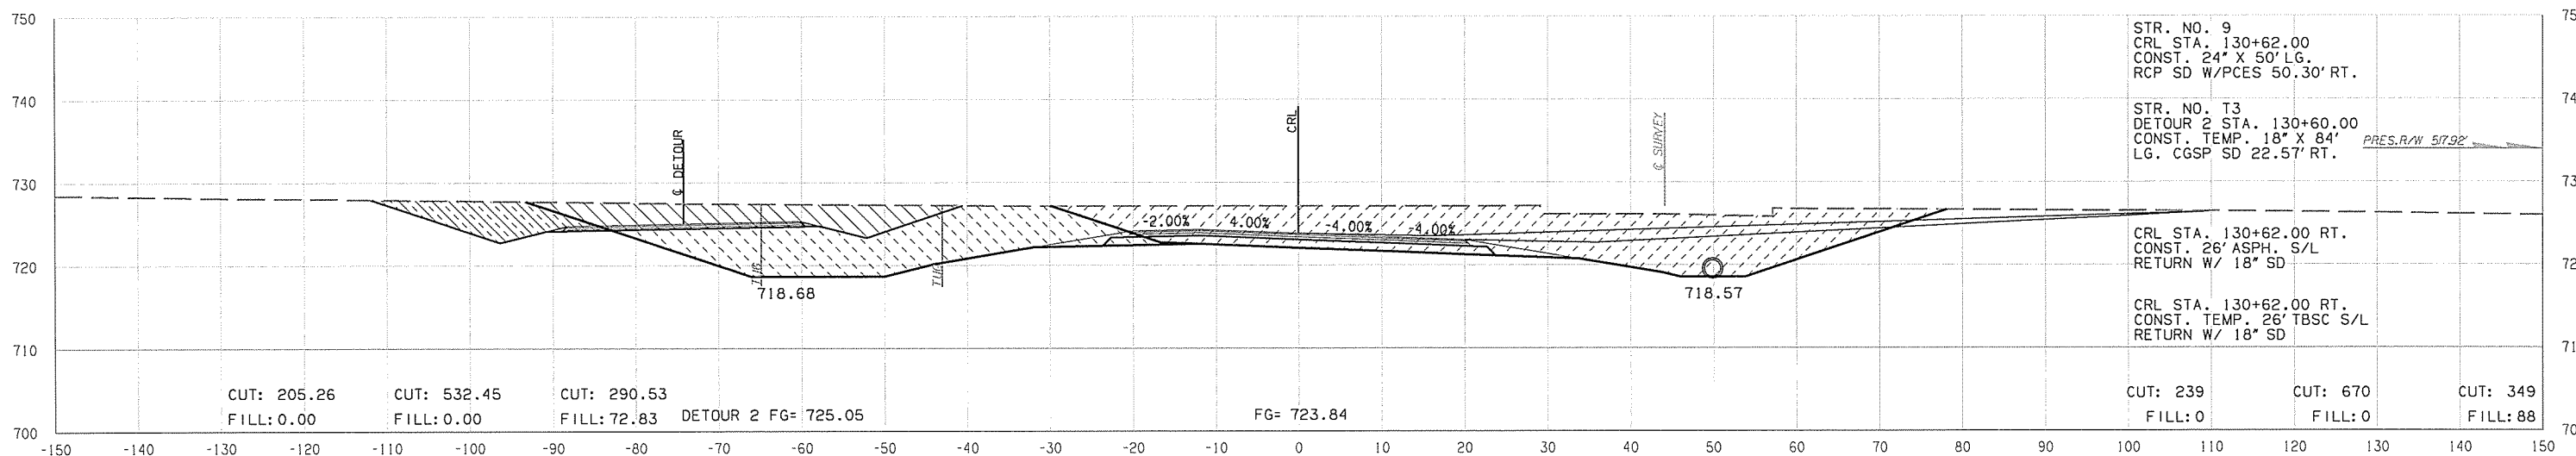

130 + 62.00

