



END AREAS (SF)

VOLUMES (CY)


PHASE 1      PHASE 2      PHASE 3      PHASE 4      PHASE 1      PHASE 2      PHASE 3      PHASE 4

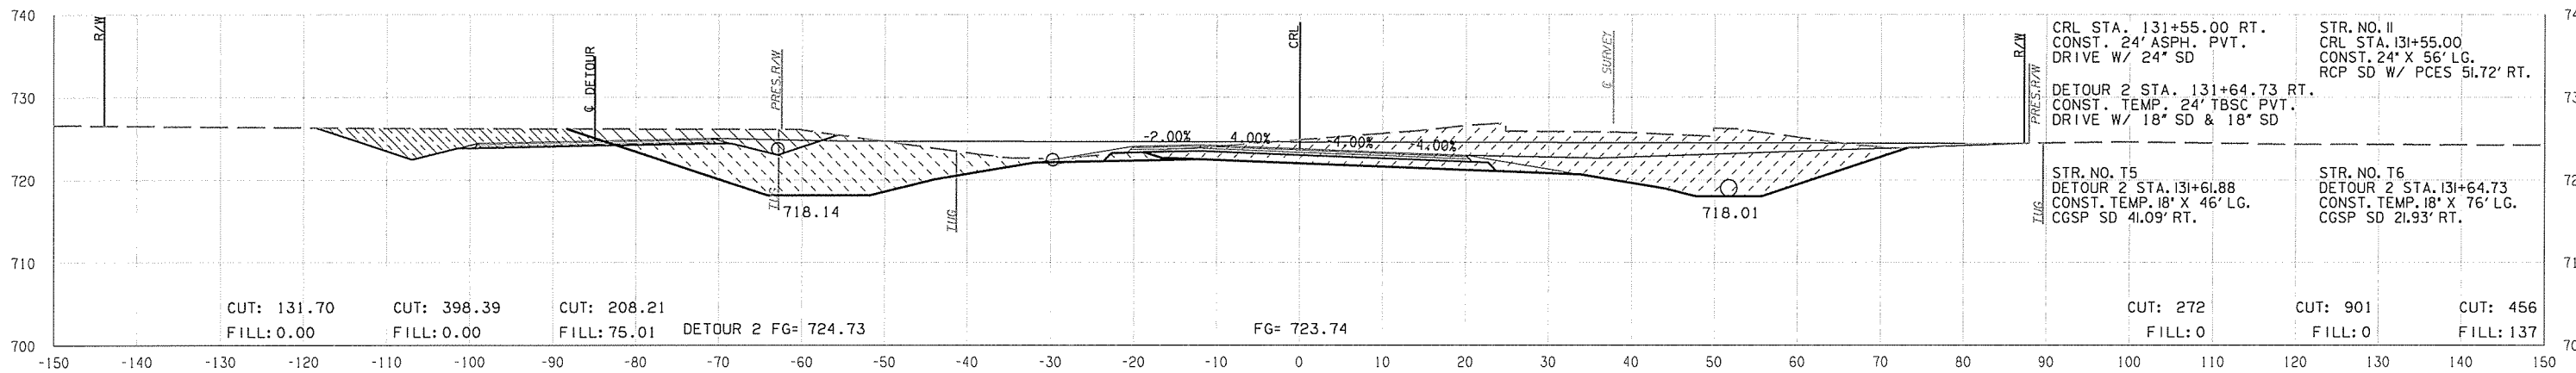


131+55.00

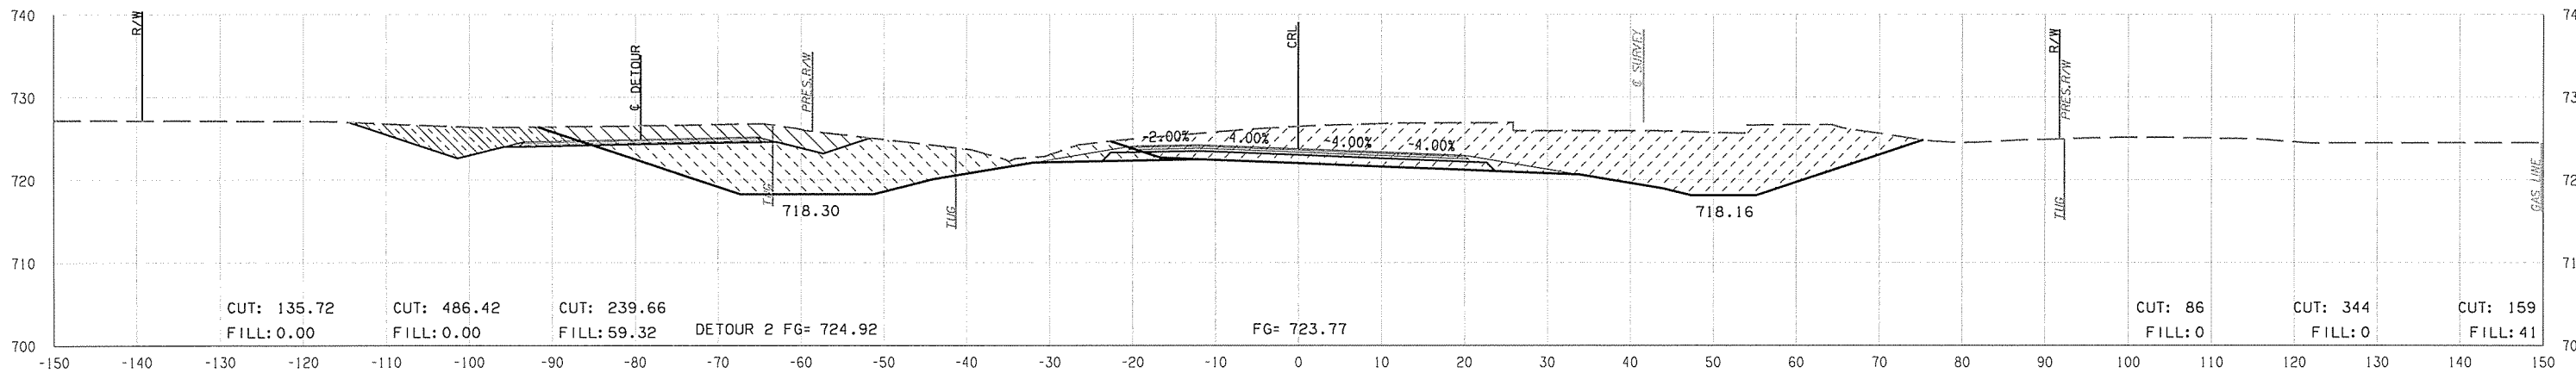

131+00.00

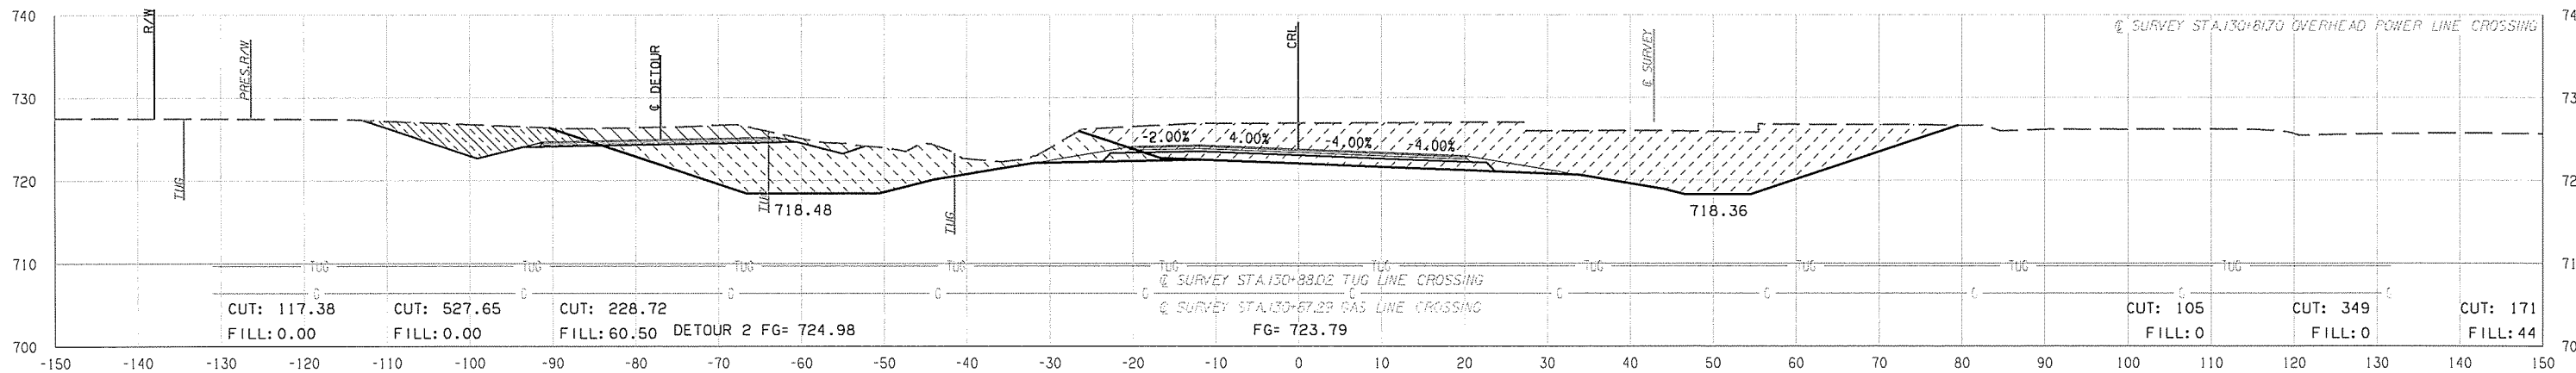

130+81.70

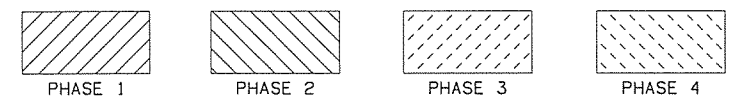

Y:\Division 8\UP\27075 (04) Creek\IGN\PROJECT DGN's\27075 (04) Xsecs.dgn

05-03-16