



END AREAS (SF)

VOLUMES (CY)


PHASE 1      PHASE 2      PHASE 3      PHASE 4      PHASE 1      PHASE 2      PHASE 3      PHASE 4

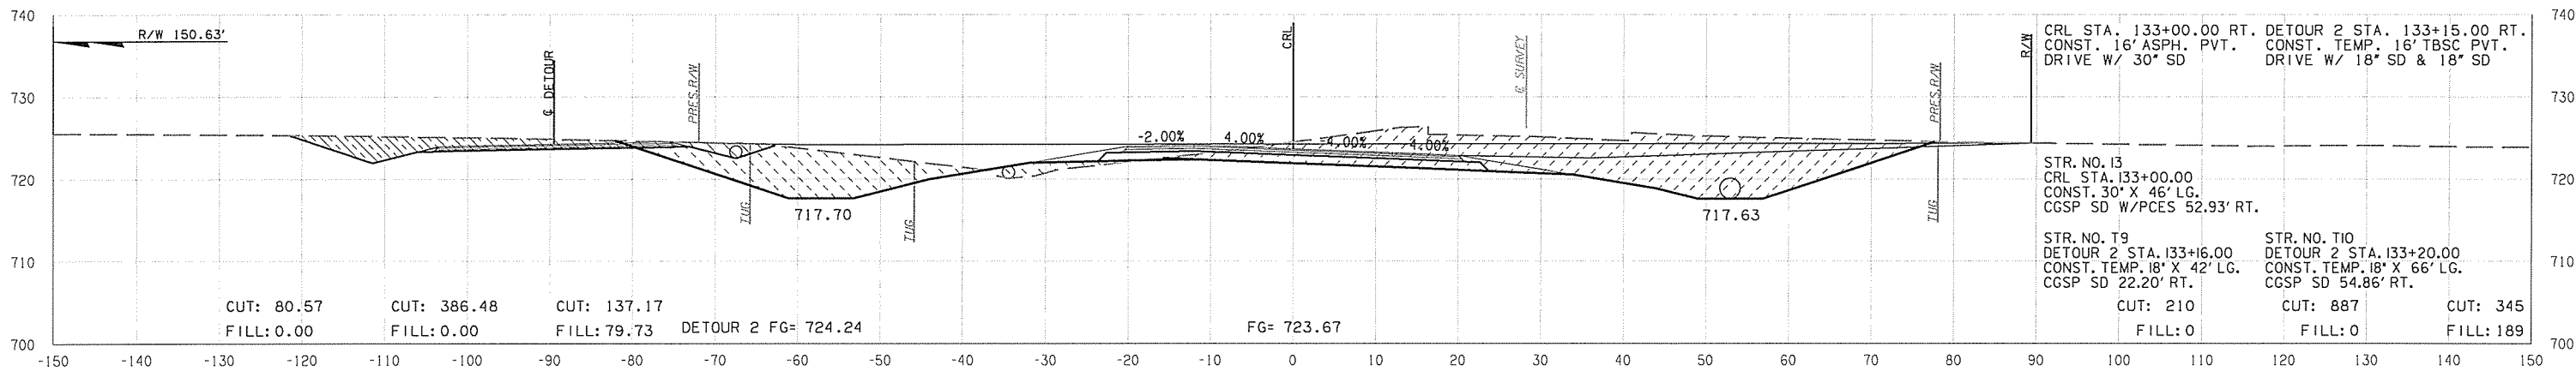


133 + 00.00

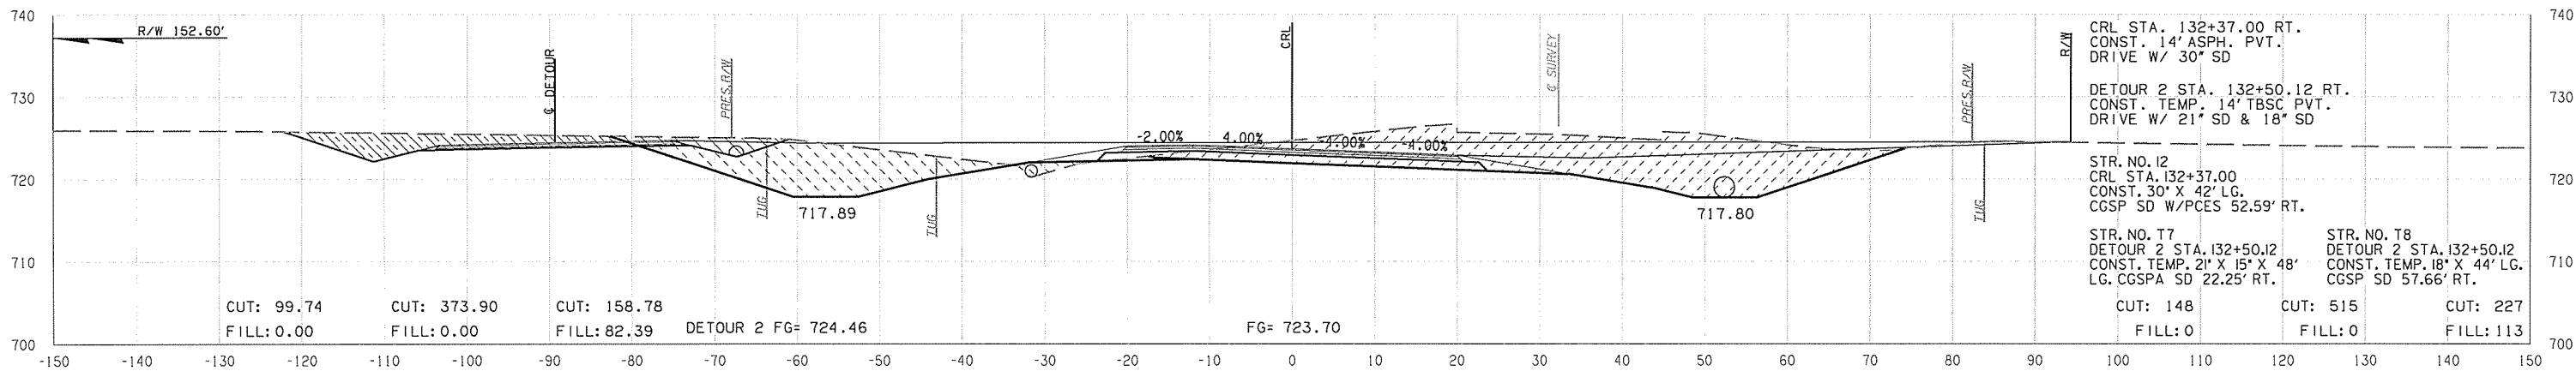

132 + 37.00

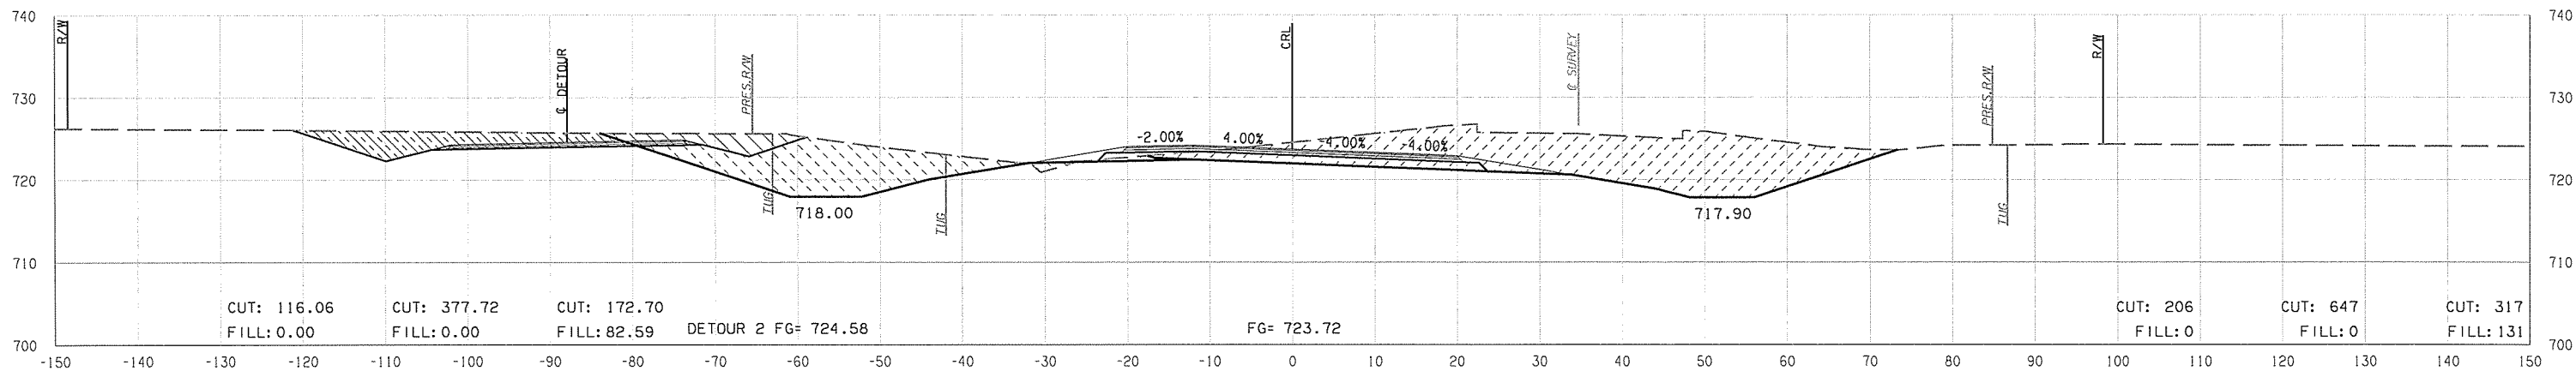

132 + 00.00

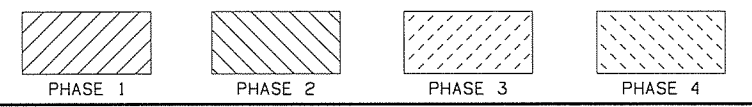

Y:\Division 8\JP27075 (04) Creek\IDGN\PROJECT DGNs\27075 (04) Xsecs.dgn

05-03-16