


NOTE: PHASE 2 DETOUR PAVEMENT BASED ON SURVEY CL
 PHASE 3 DETOUR PAVEMENT BASED ON CRL A.

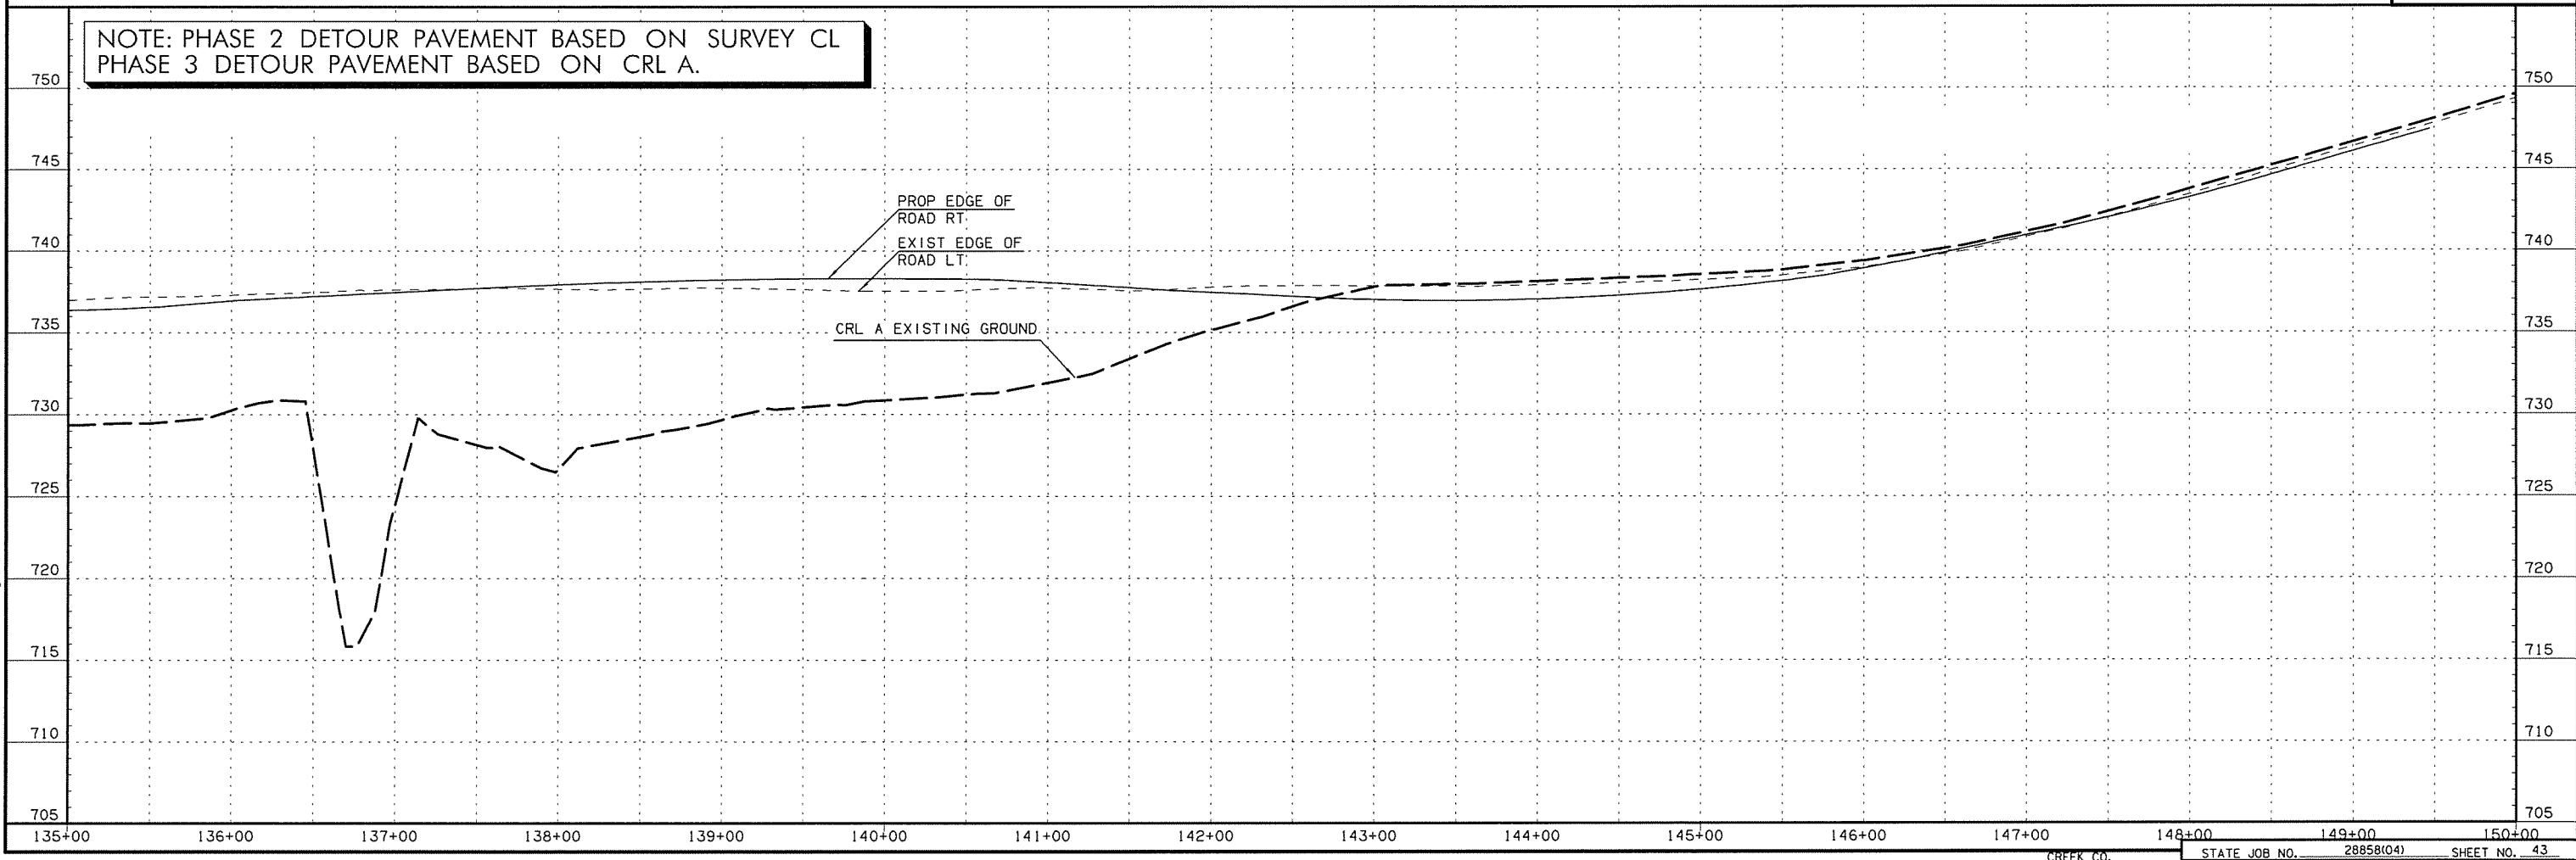

P&P 54 SH 16 Detour.dgn
 6/6/2016