


OKLAHOMA DEPARTMENT OF TRANSPORTATION				
FED. ROAD DIST. NO.	STATE	PROJ. NO.	FISCAL YEAR	SHEET NO.
	OKLA.			
DESCRIPTION		REVISIONS	DATE	

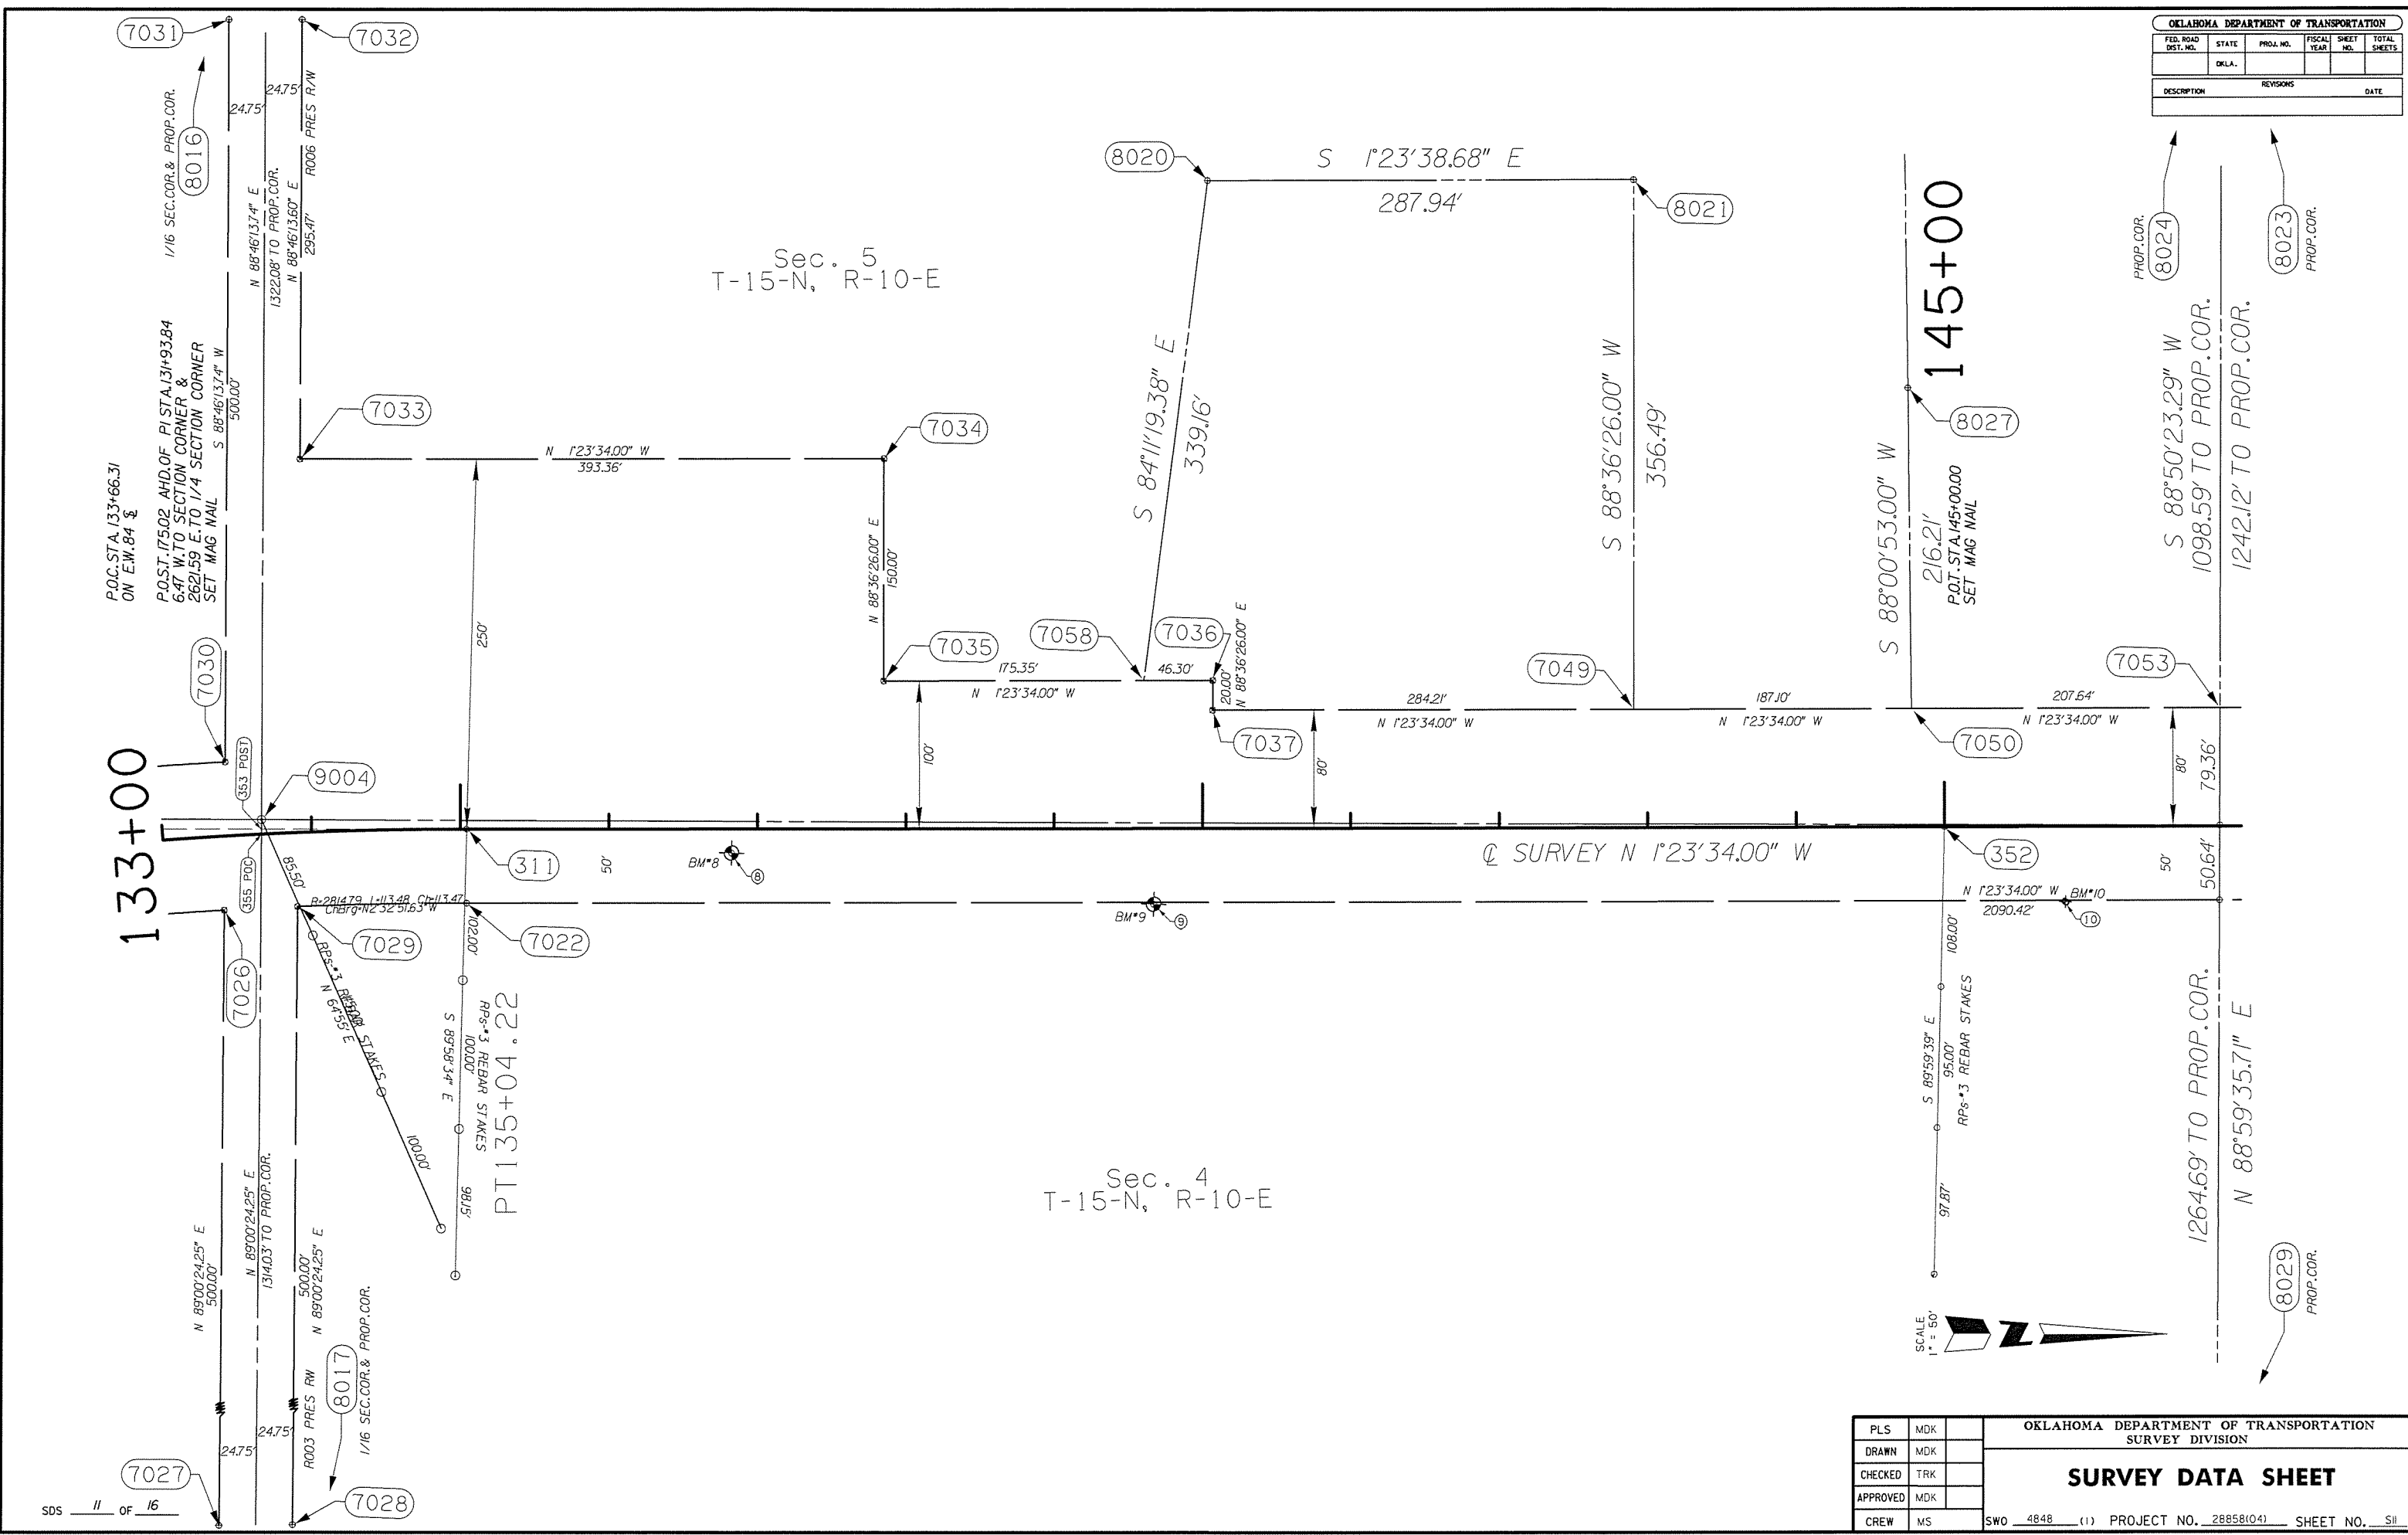

OKLAHOMA DEPARTMENT OF TRANSPORTATION				
SURVEY DIVISION				
PLS	MDK			
DRAWN	MDK			
CHECKED	TRK			
APPROVED	MDK			
CREW	MS	SWO 4848 (1)	PROJECT NO. 28858(04)	SHEET NO. 11

SDS 11 OF 16