


7/8/2016 11:42:19 AM N:\000\TRANSPORTATION\HIGHWAY\PRODUCTION\000A10019.04 - WEATHERFORD - I-40 RAMP PHASE 2 PROJECT DRAWINGS\GENERAL\OVERVIEW LAYOUT SHEET.DWG

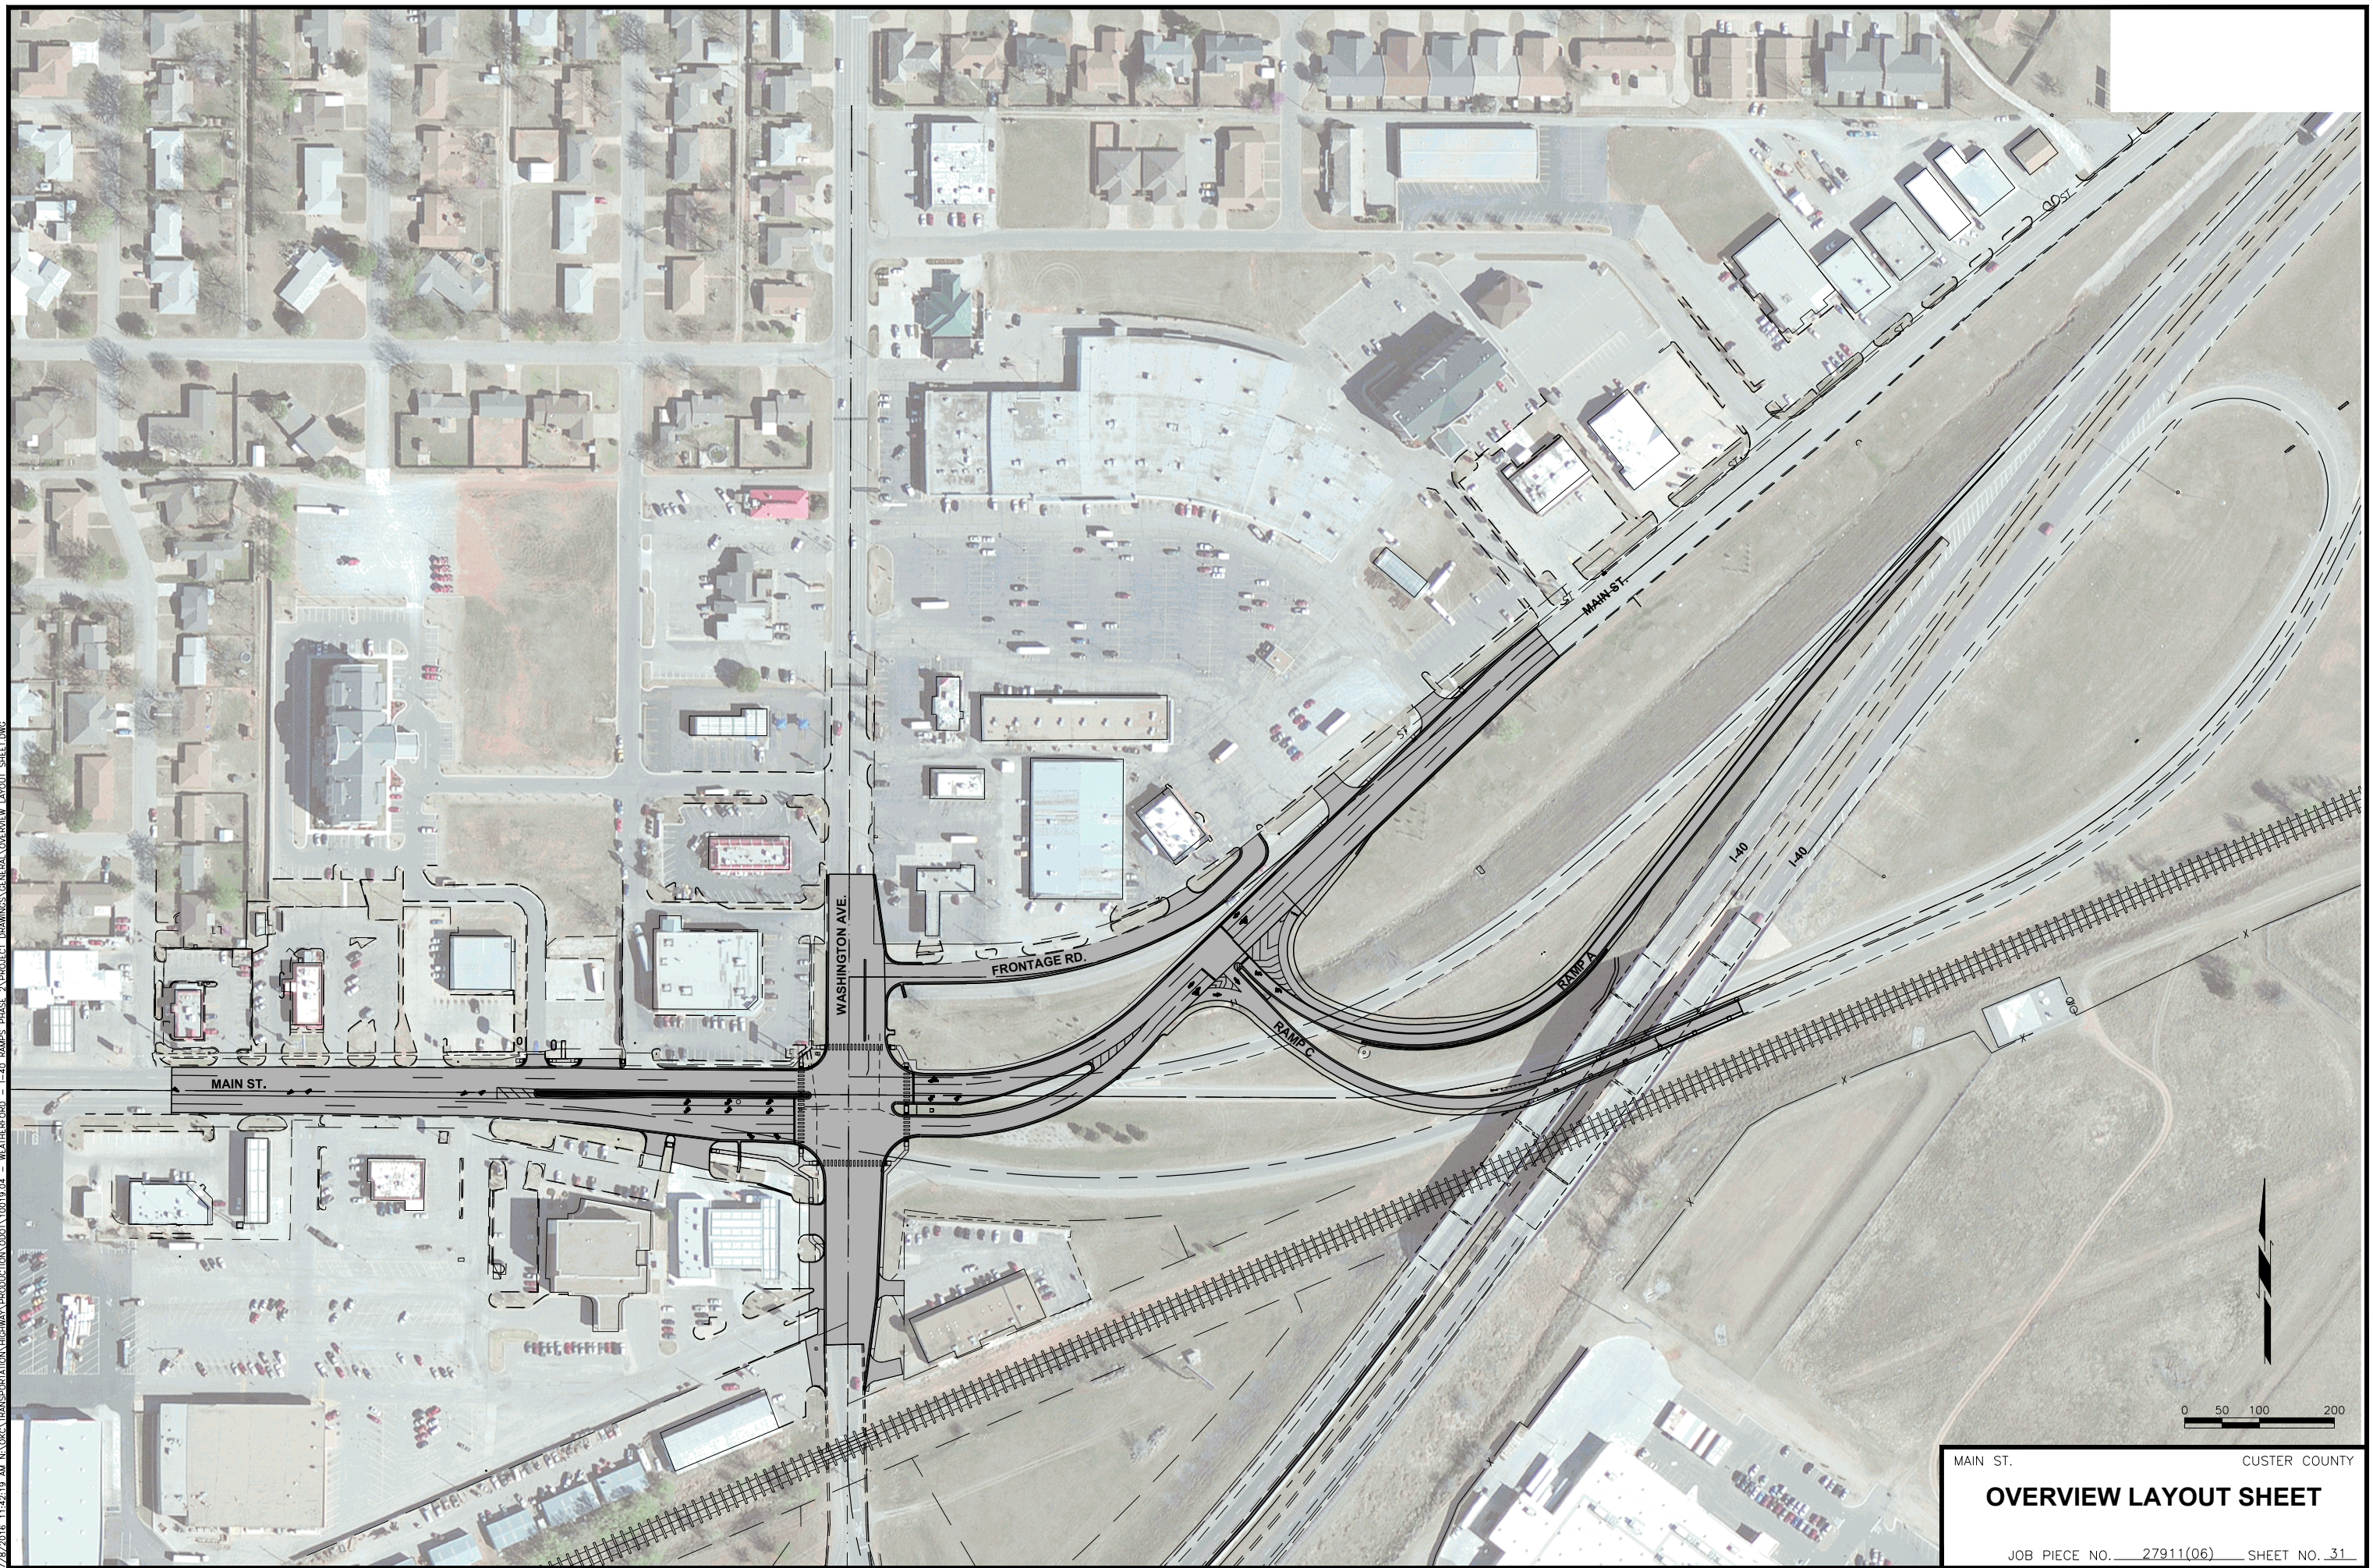

MAIN ST. CUSTER COUNTY
OVERVIEW LAYOUT SHEET
JOB PIECE NO. 27911(06) SHEET NO. 31