


LEGEND	
▲ CHANNELIZING CONE	☒ REMOVE THIS PHASE
● DRUMS	1 4" SOLID DOUBLE YELLOW (PAINT)
△△△ TYPE III BARRICADES	2 4" SOLID WHITE (PAINT)
⤴ PROPOSED TEMPORARY SIGN	3 FLEX TABS (YELLOW)
← FLOW OF TRAFFIC	4 FLEX TABS (WHITE)
■ CONST. THIS PHASE	⬇ PORTABLE TRAFFIC SIGNAL SYSTEM
▨ PREV. CONST. PHASE	

FOR ADVANCED WARNING SIGNS
SECTION 2

FOR ADVANCED WARNING SIGNS
SECTION 1

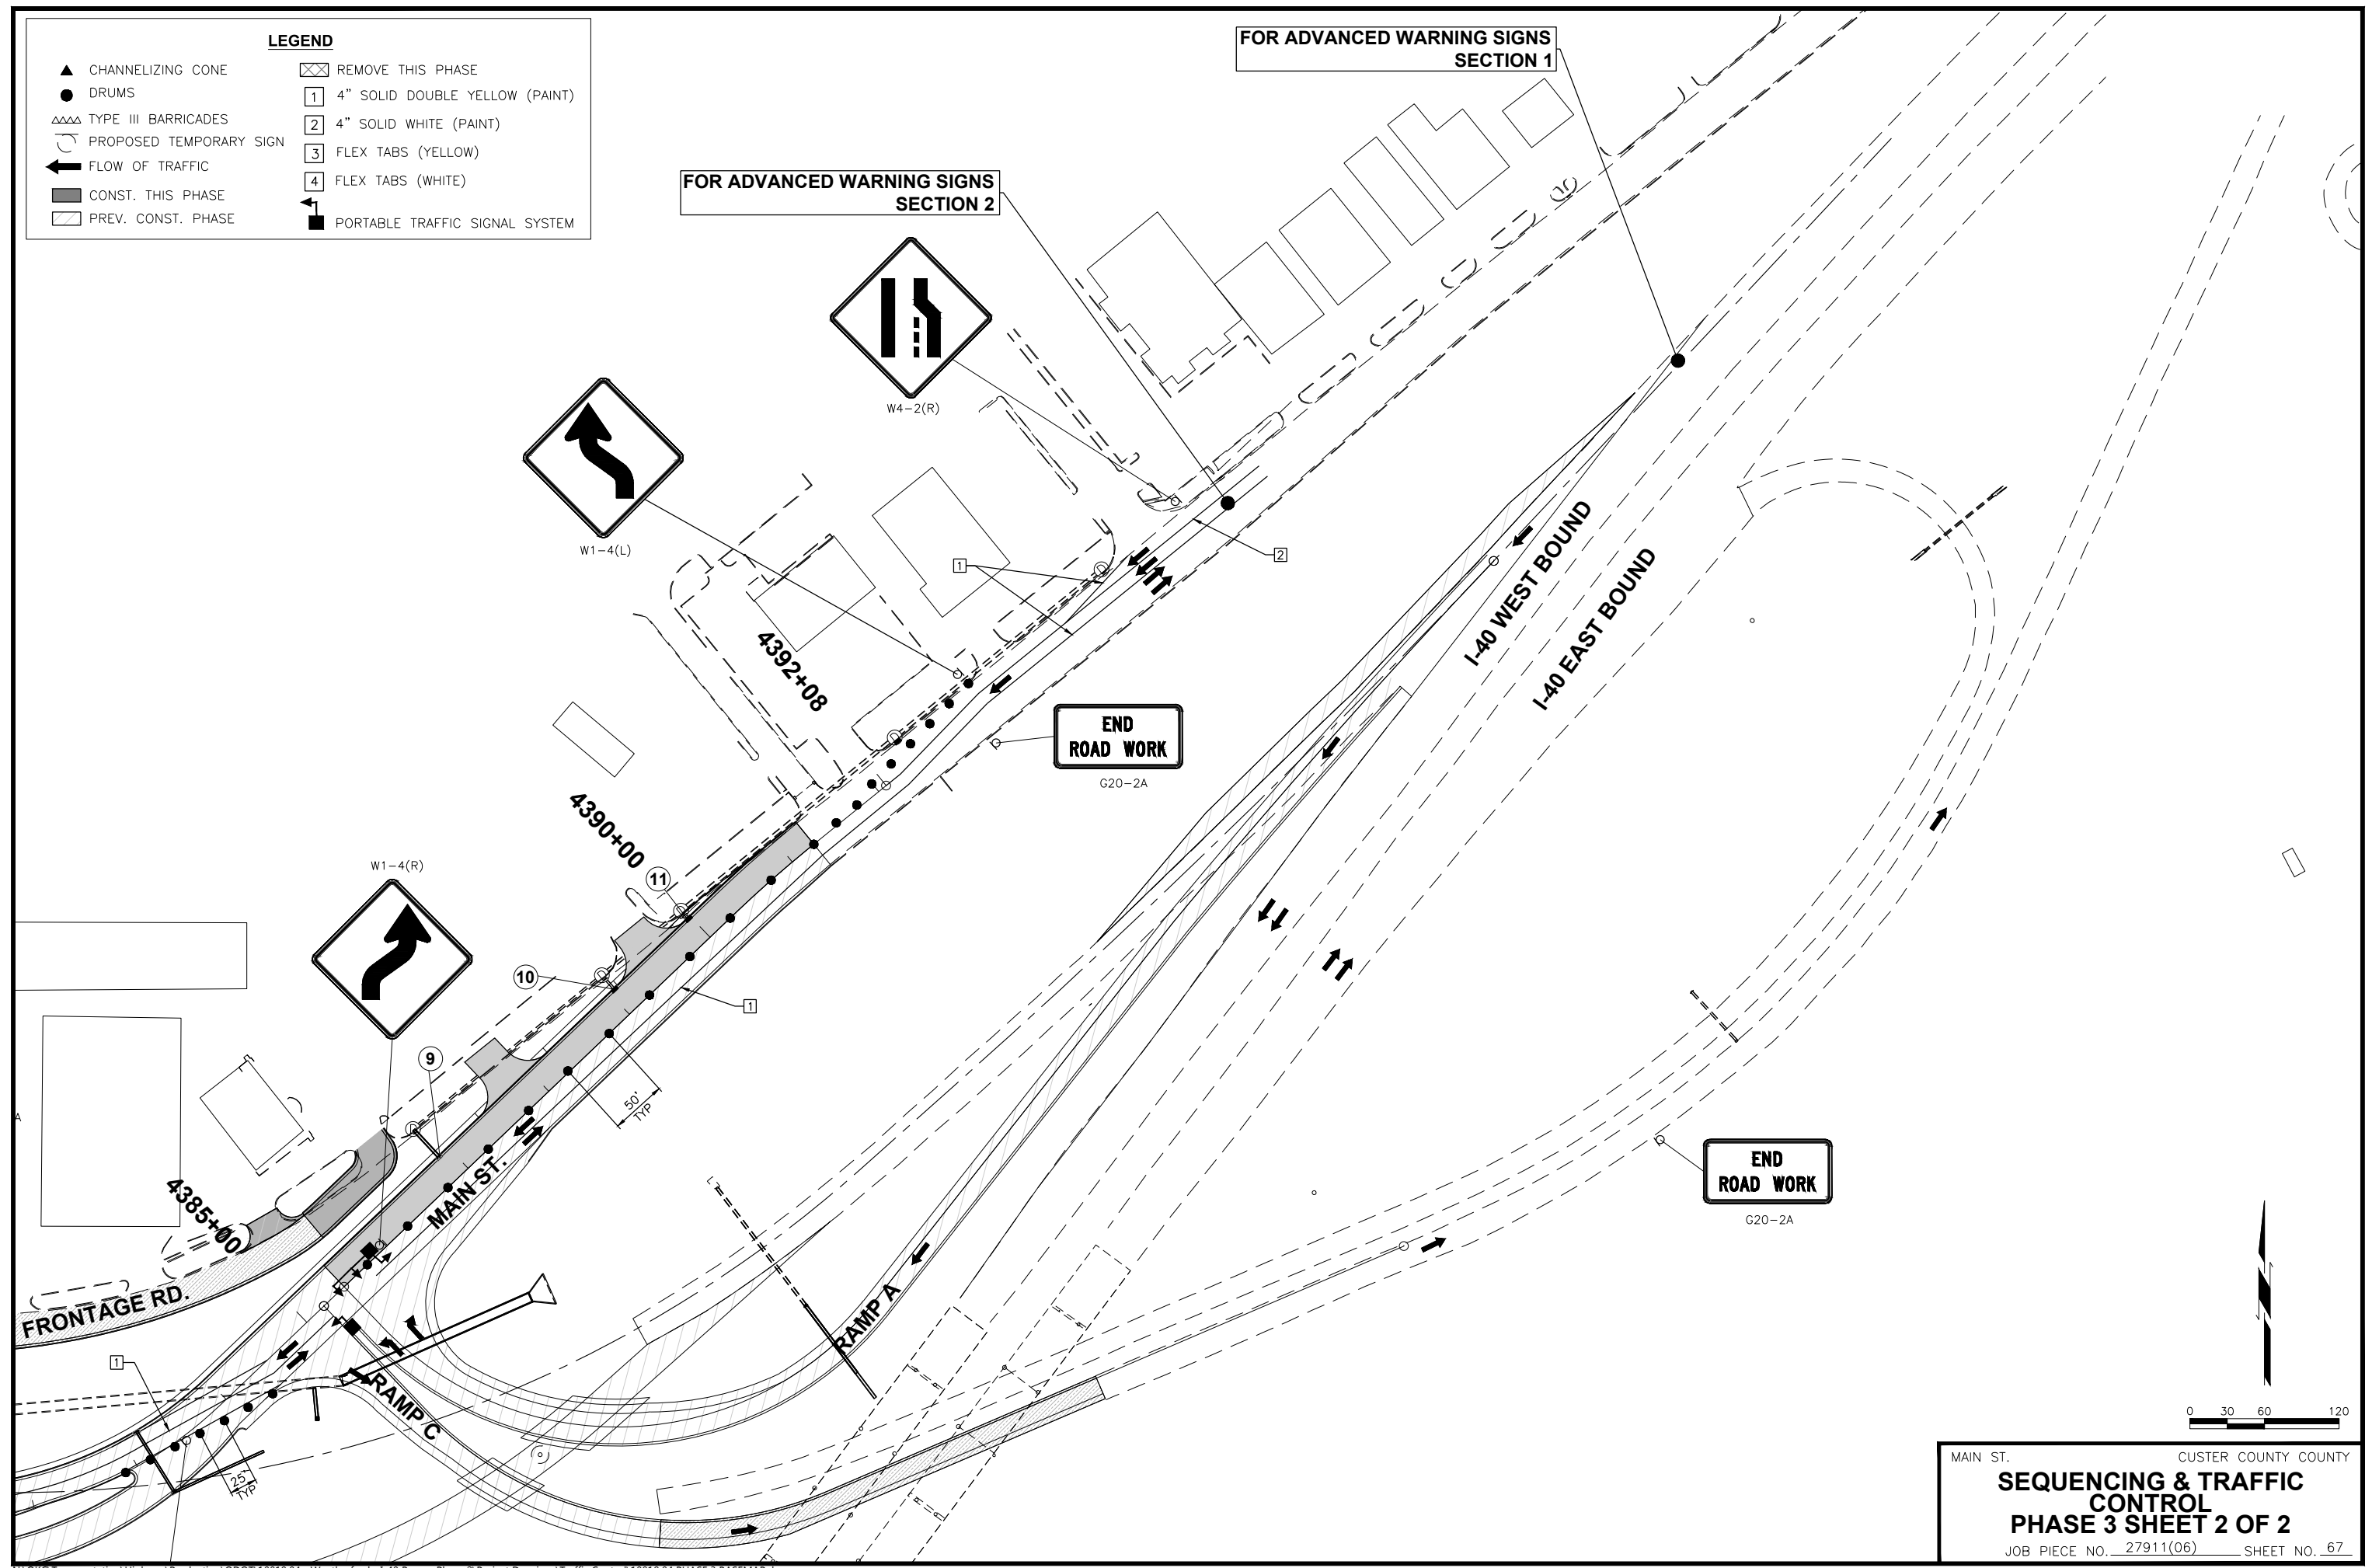

MAIN ST. CUSTER COUNTY COUNTY
SEQUENCING & TRAFFIC CONTROL
PHASE 3 SHEET 2 OF 2
 JOB PIECE NO. 27911(06) SHEET NO. 67