

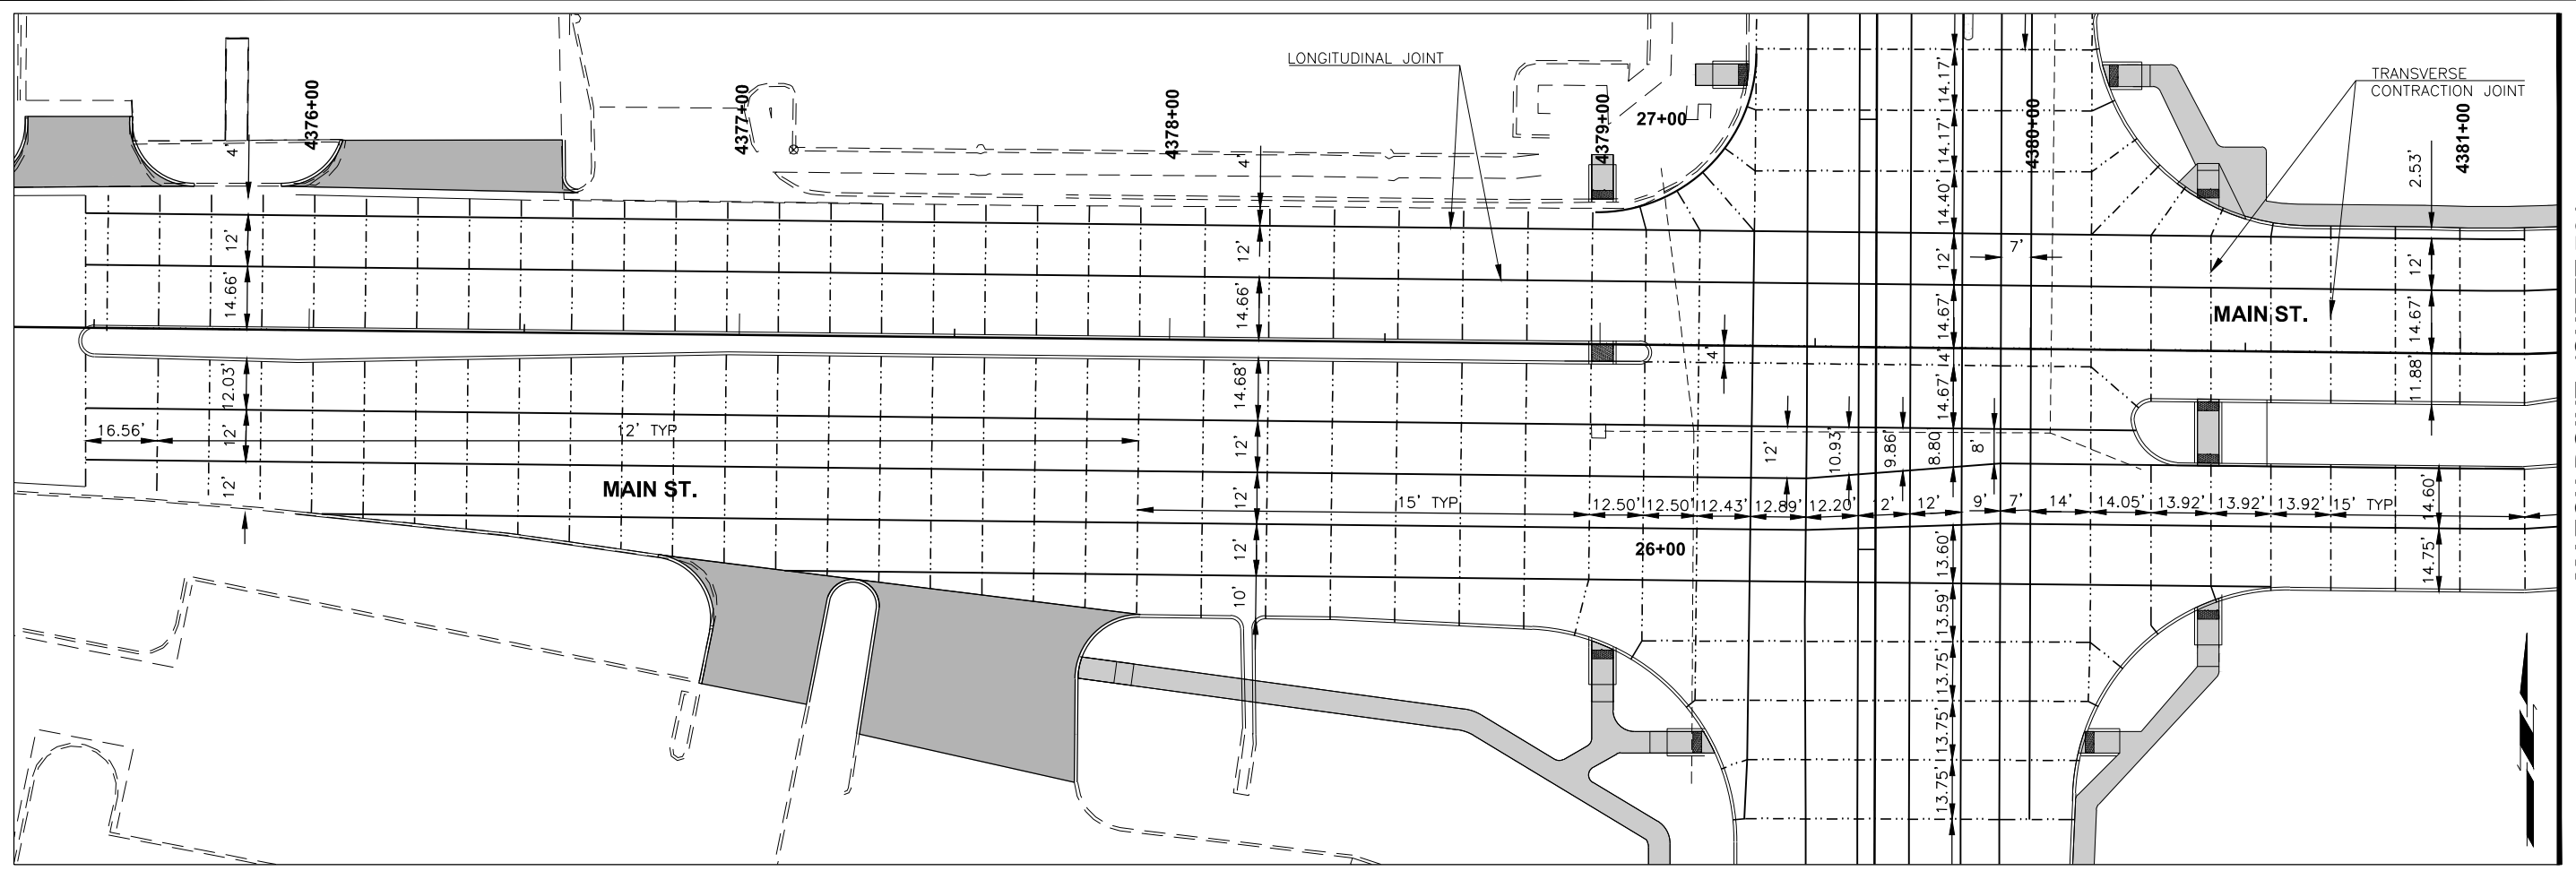


7/8/2016 12:11:10 PM N:\KOC\TRANSPORTATION\HIGHWAY\PRODUCTION\0001\0019_04 - WEATHERFORD - I-40 RAMP PHASE 2\PROJECT DRAWINGS\GENERAL\JOINT_LAYOUT.DWG

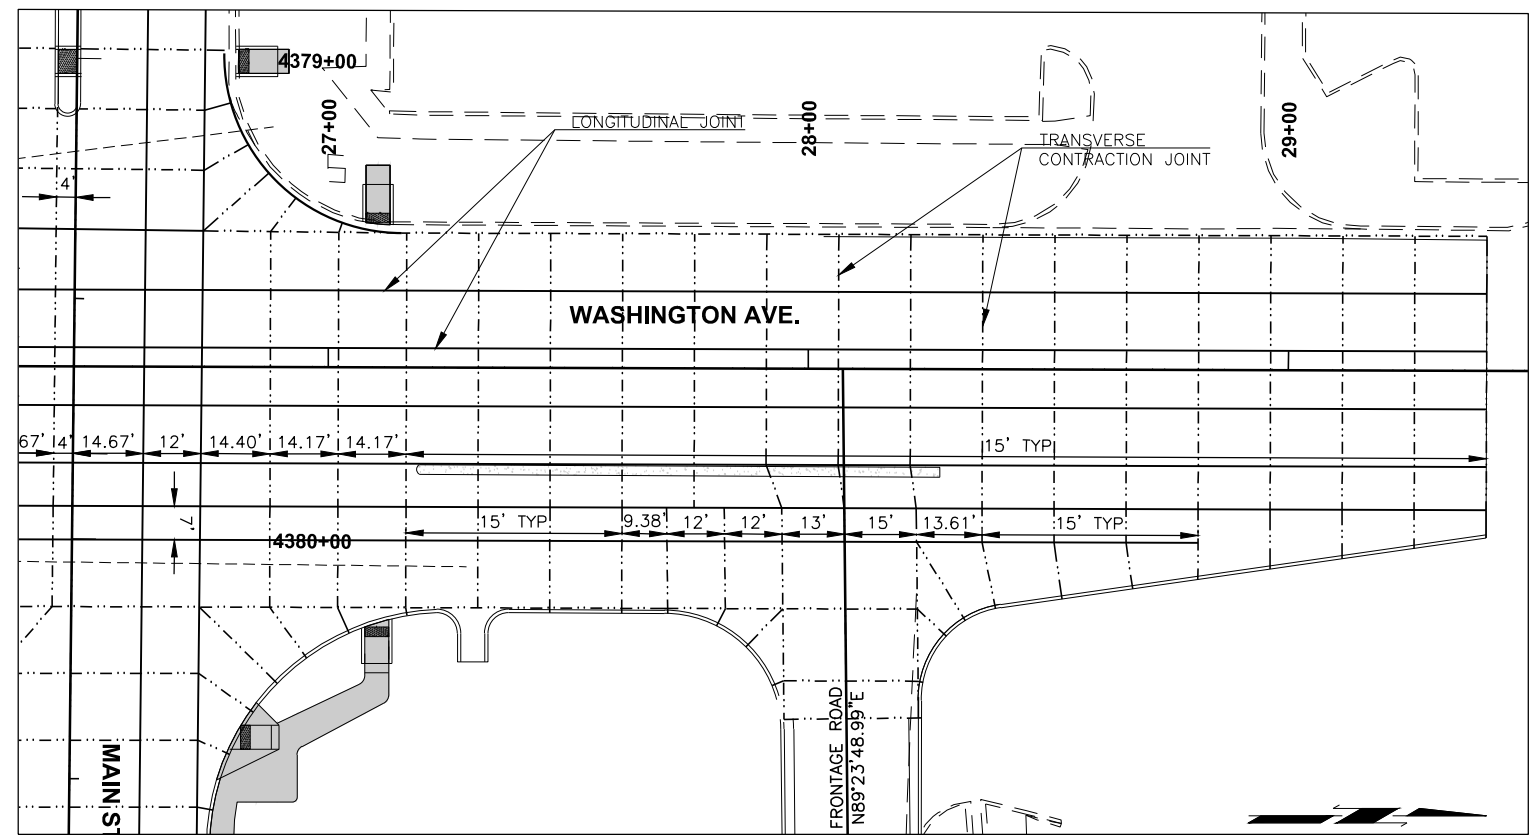


MATCH POINT (SHEET 76)

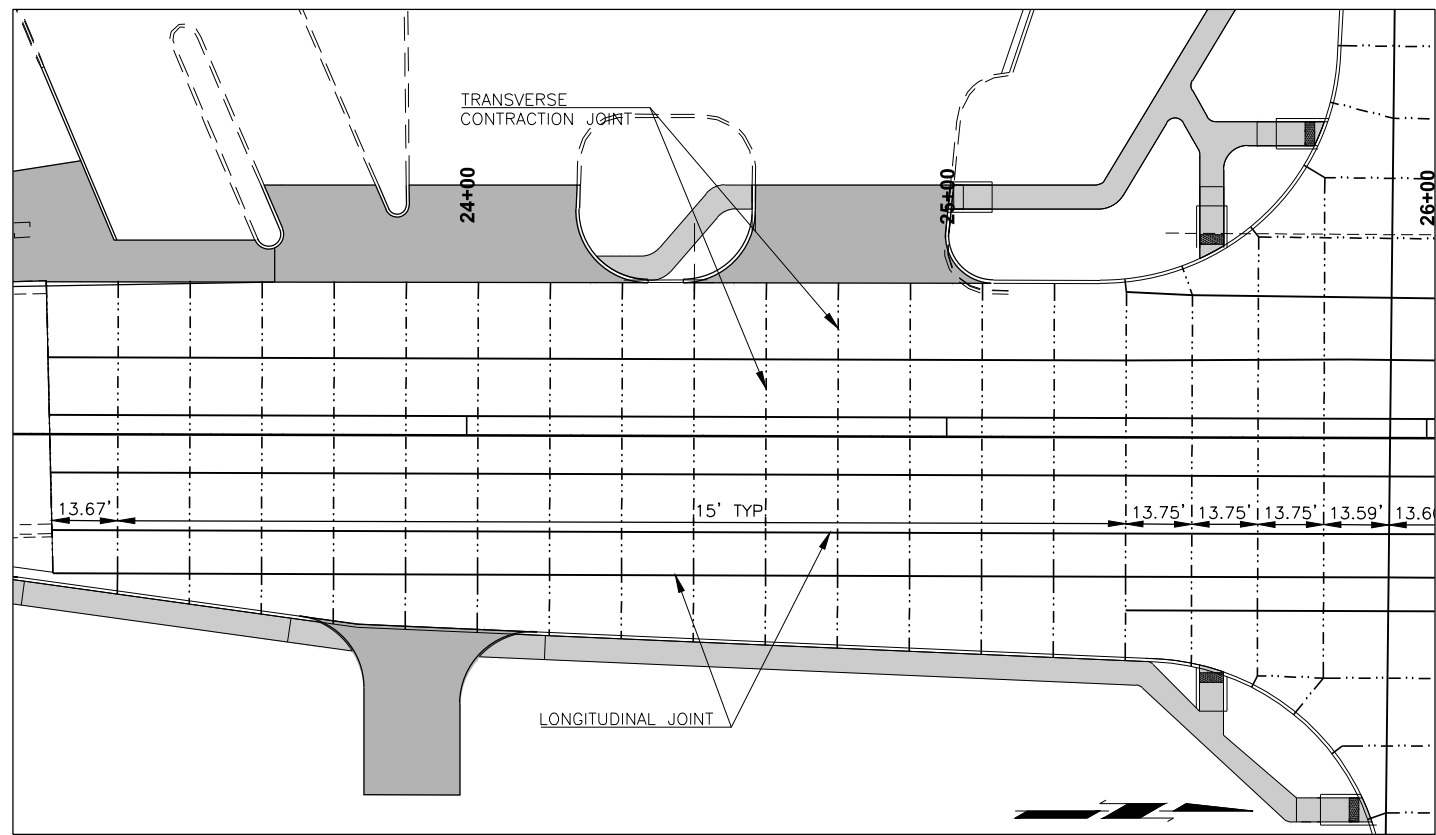

LEGEND

- LONGITUDINAL JOINT
- - - - - TRANSVERSE CONTRACTION JOINT

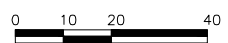

WEATHERFORD I40 RAMP PHASE 2 CUSTER COUNTY

JOINT LAYOUT SHEET 1 OF 4

JOB PIECE NO. 27911(06) SHEET NO. 75