



7/8/2016 12:11:26 PM H:\KCC\TRANSPORTATION\HIGHWAY\PRODUCTION\0001\0019.04 - WEATHERFORD - I-40 RAMP PHASE 2\PROJECT DRAWINGS\GENERAL\JOINT LAYOUT.DWG

MATCH POINT (SHEET 77)

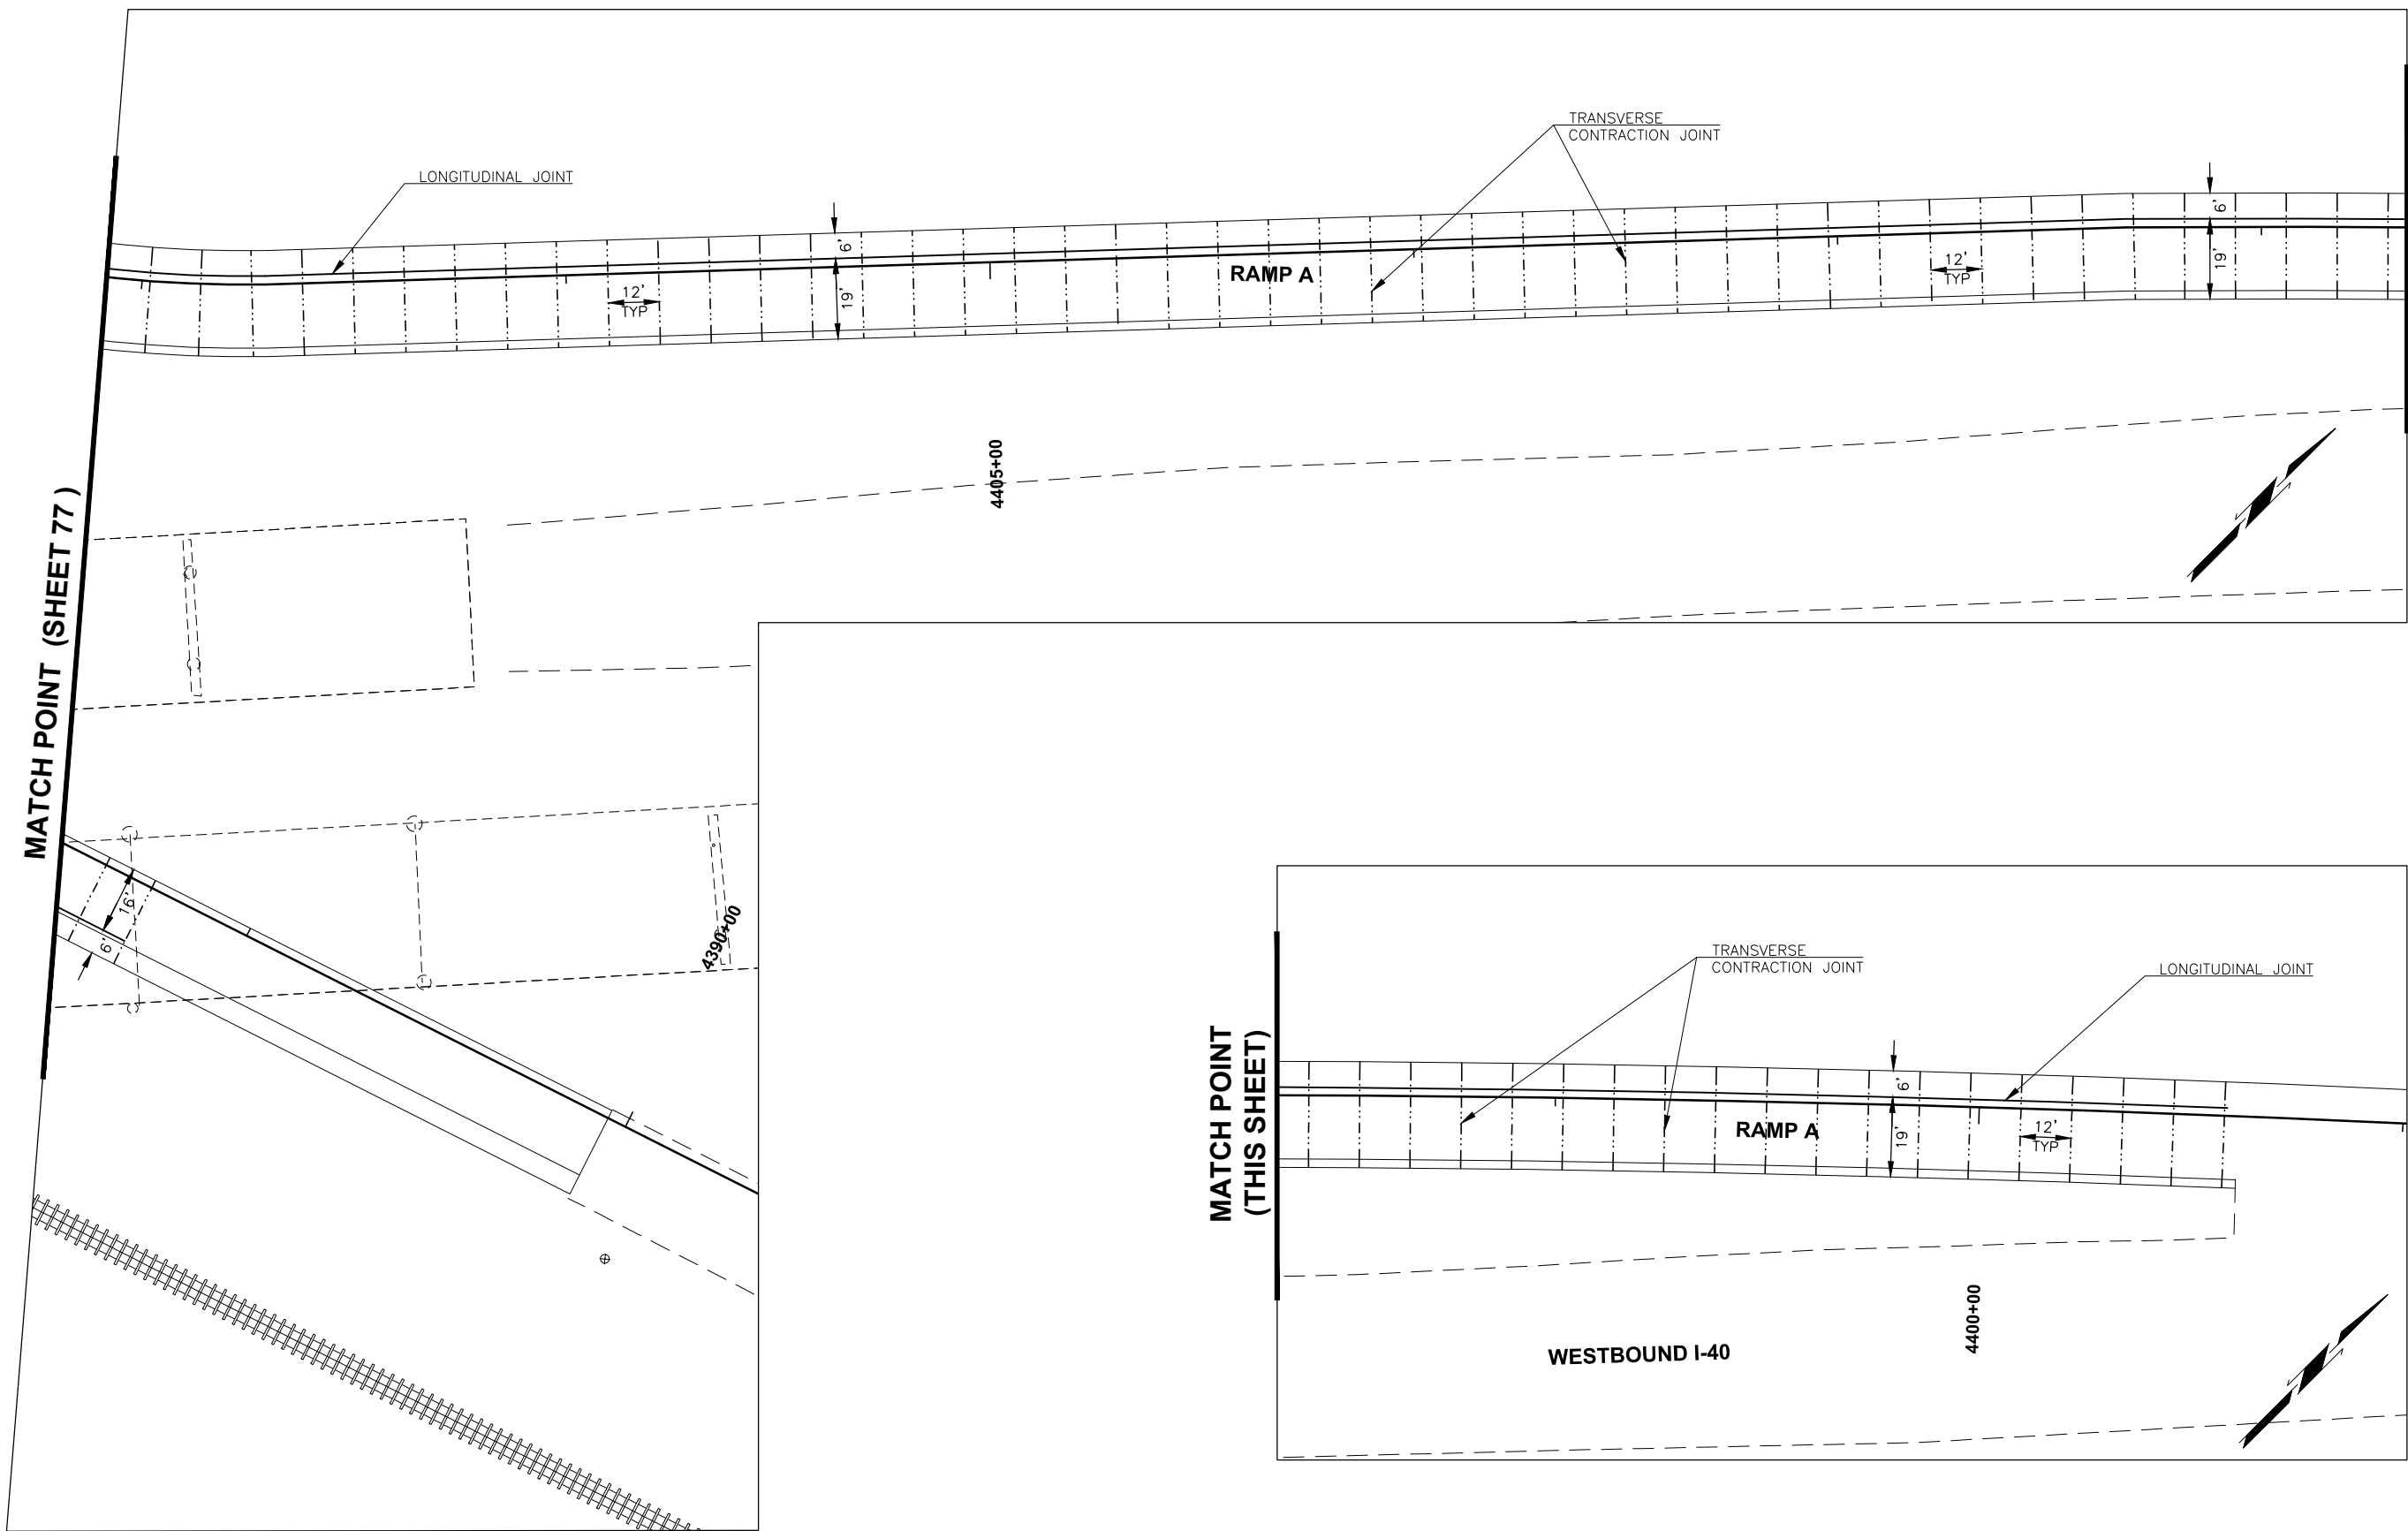


MATCH POINT (THIS SHEET)

MATCH POINT (THIS SHEET)

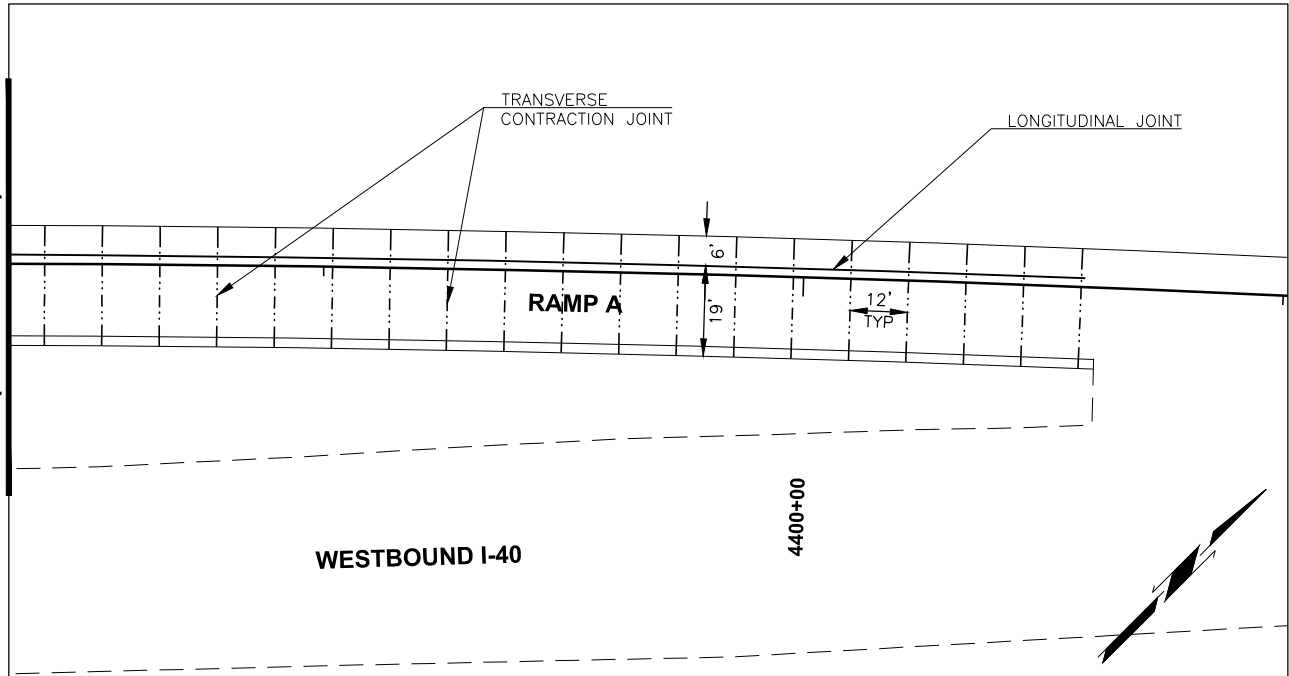

LEGEND

- LONGITUDINAL JOINT
- - - - TRANSVERSE CONTRACTION JOINT

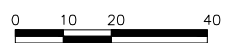

WEATHERFORD I40 RAMP PHASE 2 CUSTER COUNTY

JOINT LAYOUT SHEET 4 OF 4

JOB PIECE NO. 27911(06) SHEET NO. 78