


REVISIONS	
DESCRIPTION	DATE
65	70
70	75

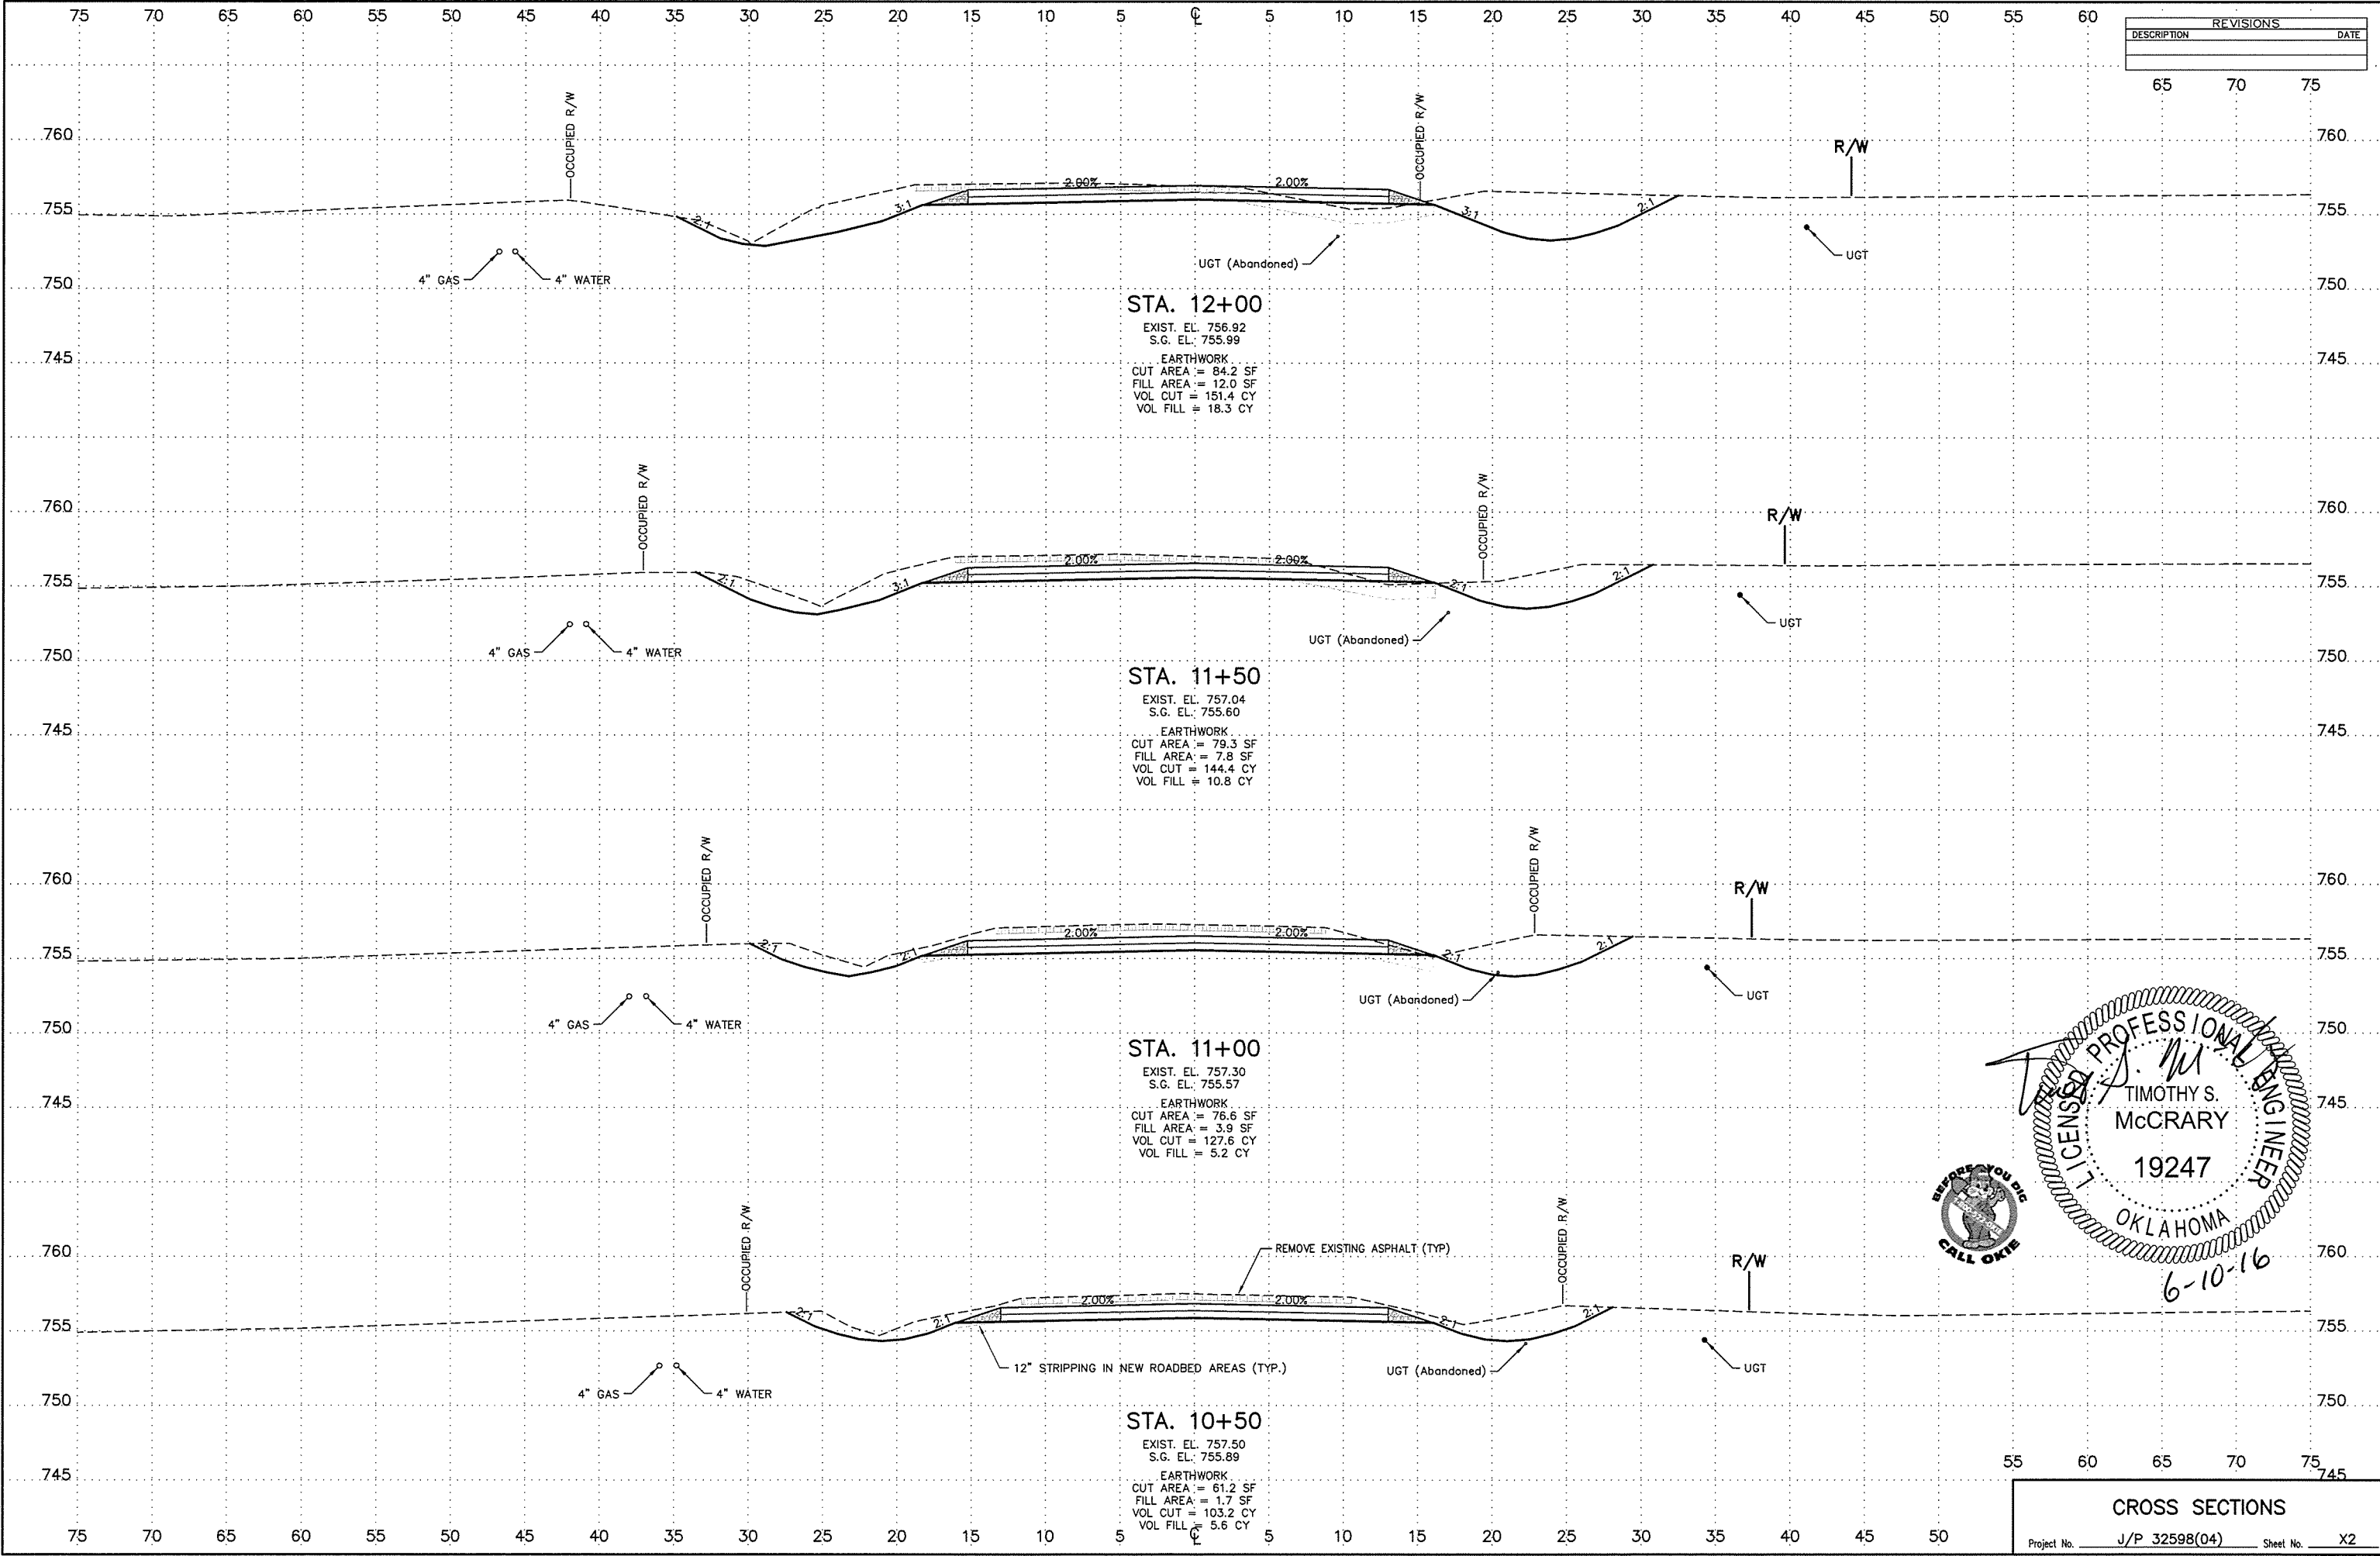

STA. 12+00
EXIST. EL. 756.92
S.G. EL. 755.99
EARTHWORK
CUT AREA = 84.2 SF
FILL AREA = 12.0 SF
VOL CUT = 151.4 CY
VOL FILL = 18.3 CY

STA. 11+50
EXIST. EL. 757.04
S.G. EL. 755.60
EARTHWORK
CUT AREA = 79.3 SF
FILL AREA = 7.8 SF
VOL CUT = 144.4 CY
VOL FILL = 10.8 CY

STA. 11+00
EXIST. EL. 757.30
S.G. EL. 755.57
EARTHWORK
CUT AREA = 76.6 SF
FILL AREA = 3.9 SF
VOL CUT = 127.6 CY
VOL FILL = 5.2 CY

STA. 10+50
EXIST. EL. 757.50
S.G. EL. 755.89
EARTHWORK
CUT AREA = 61.2 SF
FILL AREA = 1.7 SF
VOL CUT = 103.2 CY
VOL FILL = 5.6 CY

