




CA 4716 (PELS) EXPIRES 6/30/2017

Drawn: Name: 16045-001 (P) (P) 16045-00\_A52CROSSSEC.dwg (Printed)  
Date: 6/7/2016  
User: Name: ENR, In: ENR, ID:  
© 2015 by Rose & McCrary, P.C.

REVISIONS	
DESCRIPTION	DATE

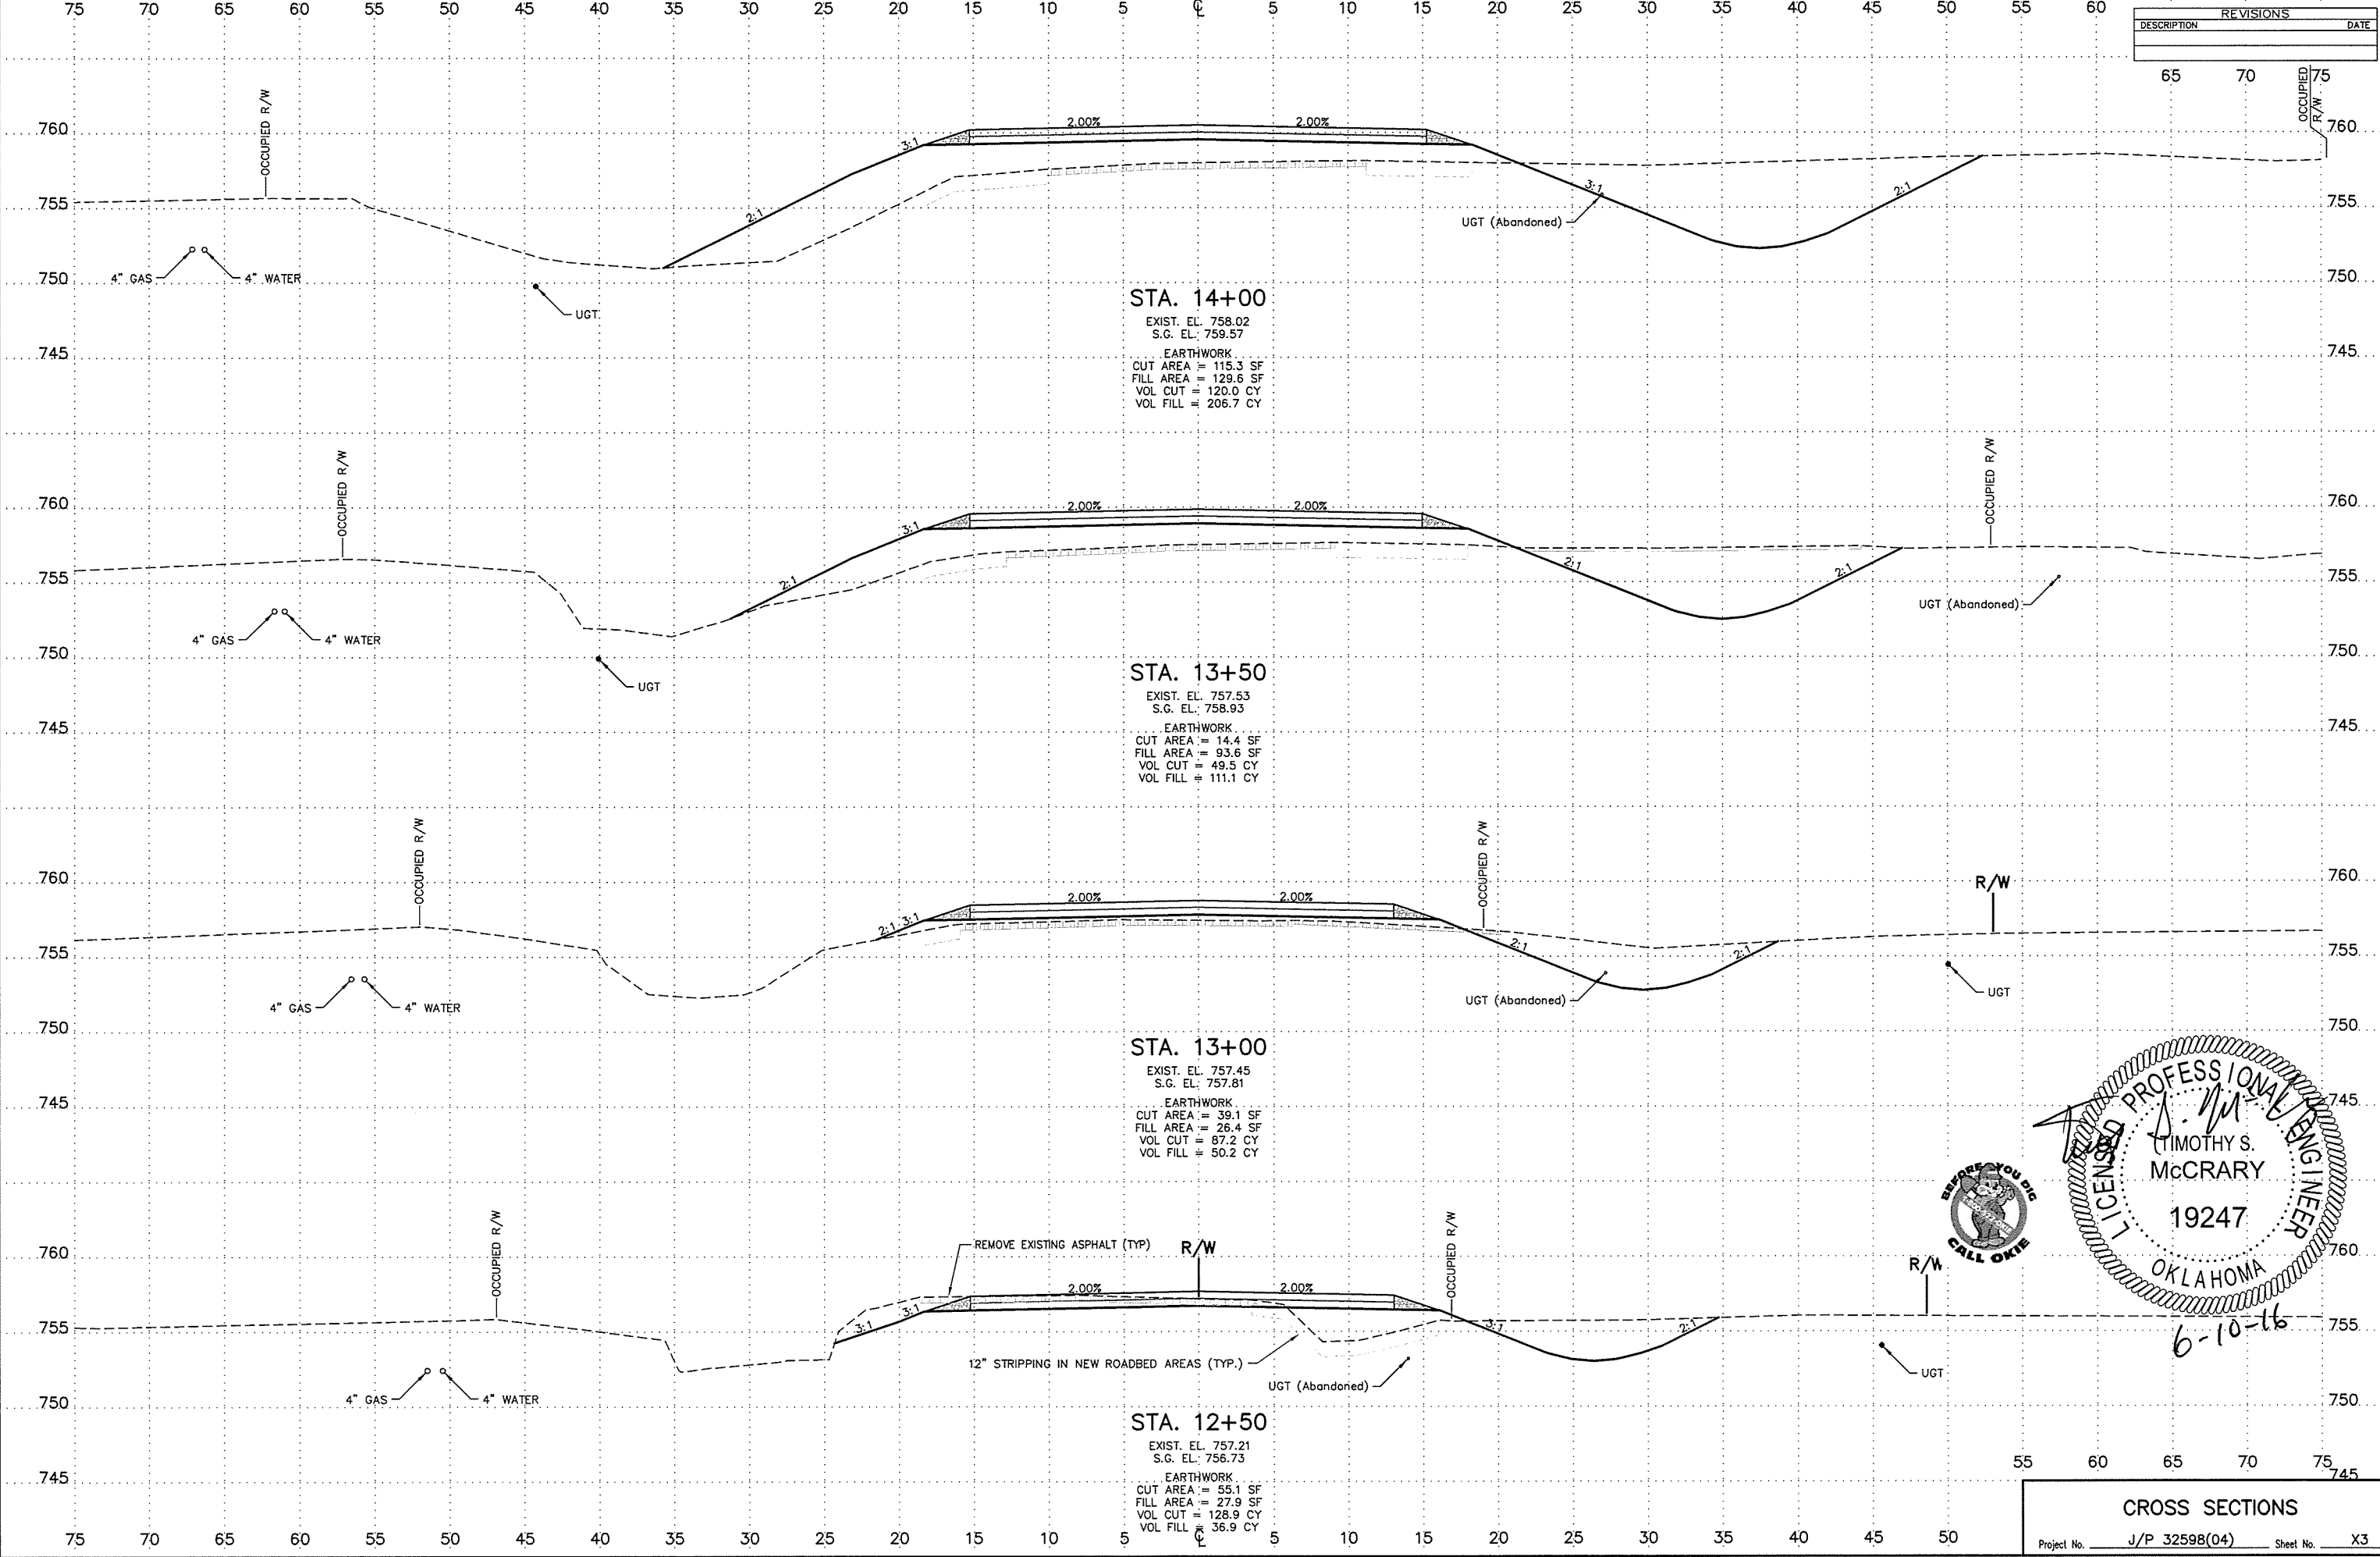

**STA. 14+00**  
EXIST. EL: 758.02  
S.G. EL: 759.57  
EARTHWORK  
CUT AREA = 115.3 SF  
FILL AREA = 129.6 SF  
VOL CUT = 120.0 CY  
VOL FILL = 206.7 CY

**STA. 13+50**  
EXIST. EL: 757.53  
S.G. EL: 758.93  
EARTHWORK  
CUT AREA = 14.4 SF  
FILL AREA = 93.6 SF  
VOL CUT = 49.5 CY  
VOL FILL = 111.1 CY

**STA. 13+00**  
EXIST. EL: 757.45  
S.G. EL: 757.81  
EARTHWORK  
CUT AREA = 39.1 SF  
FILL AREA = 26.4 SF  
VOL CUT = 87.2 CY  
VOL FILL = 50.2 CY

**STA. 12+50**  
EXIST. EL: 757.21  
S.G. EL: 756.73  
EARTHWORK  
CUT AREA = 55.1 SF  
FILL AREA = 27.9 SF  
VOL CUT = 128.9 CY  
VOL FILL = 36.9 CY

