




CA 4716 (PEL/S) EXPIRES 6/30/2017

Drawn: 9/10/2016  
Scale: 1"=5' (FS)  
Date: 6/7/2016  
Xrefs Used: ENR, Invert.M, TB  
© 2015 by Rose & McCrary, P.C.

DESCRIPTION	REVISIONS	
	NO.	DATE
	65	75

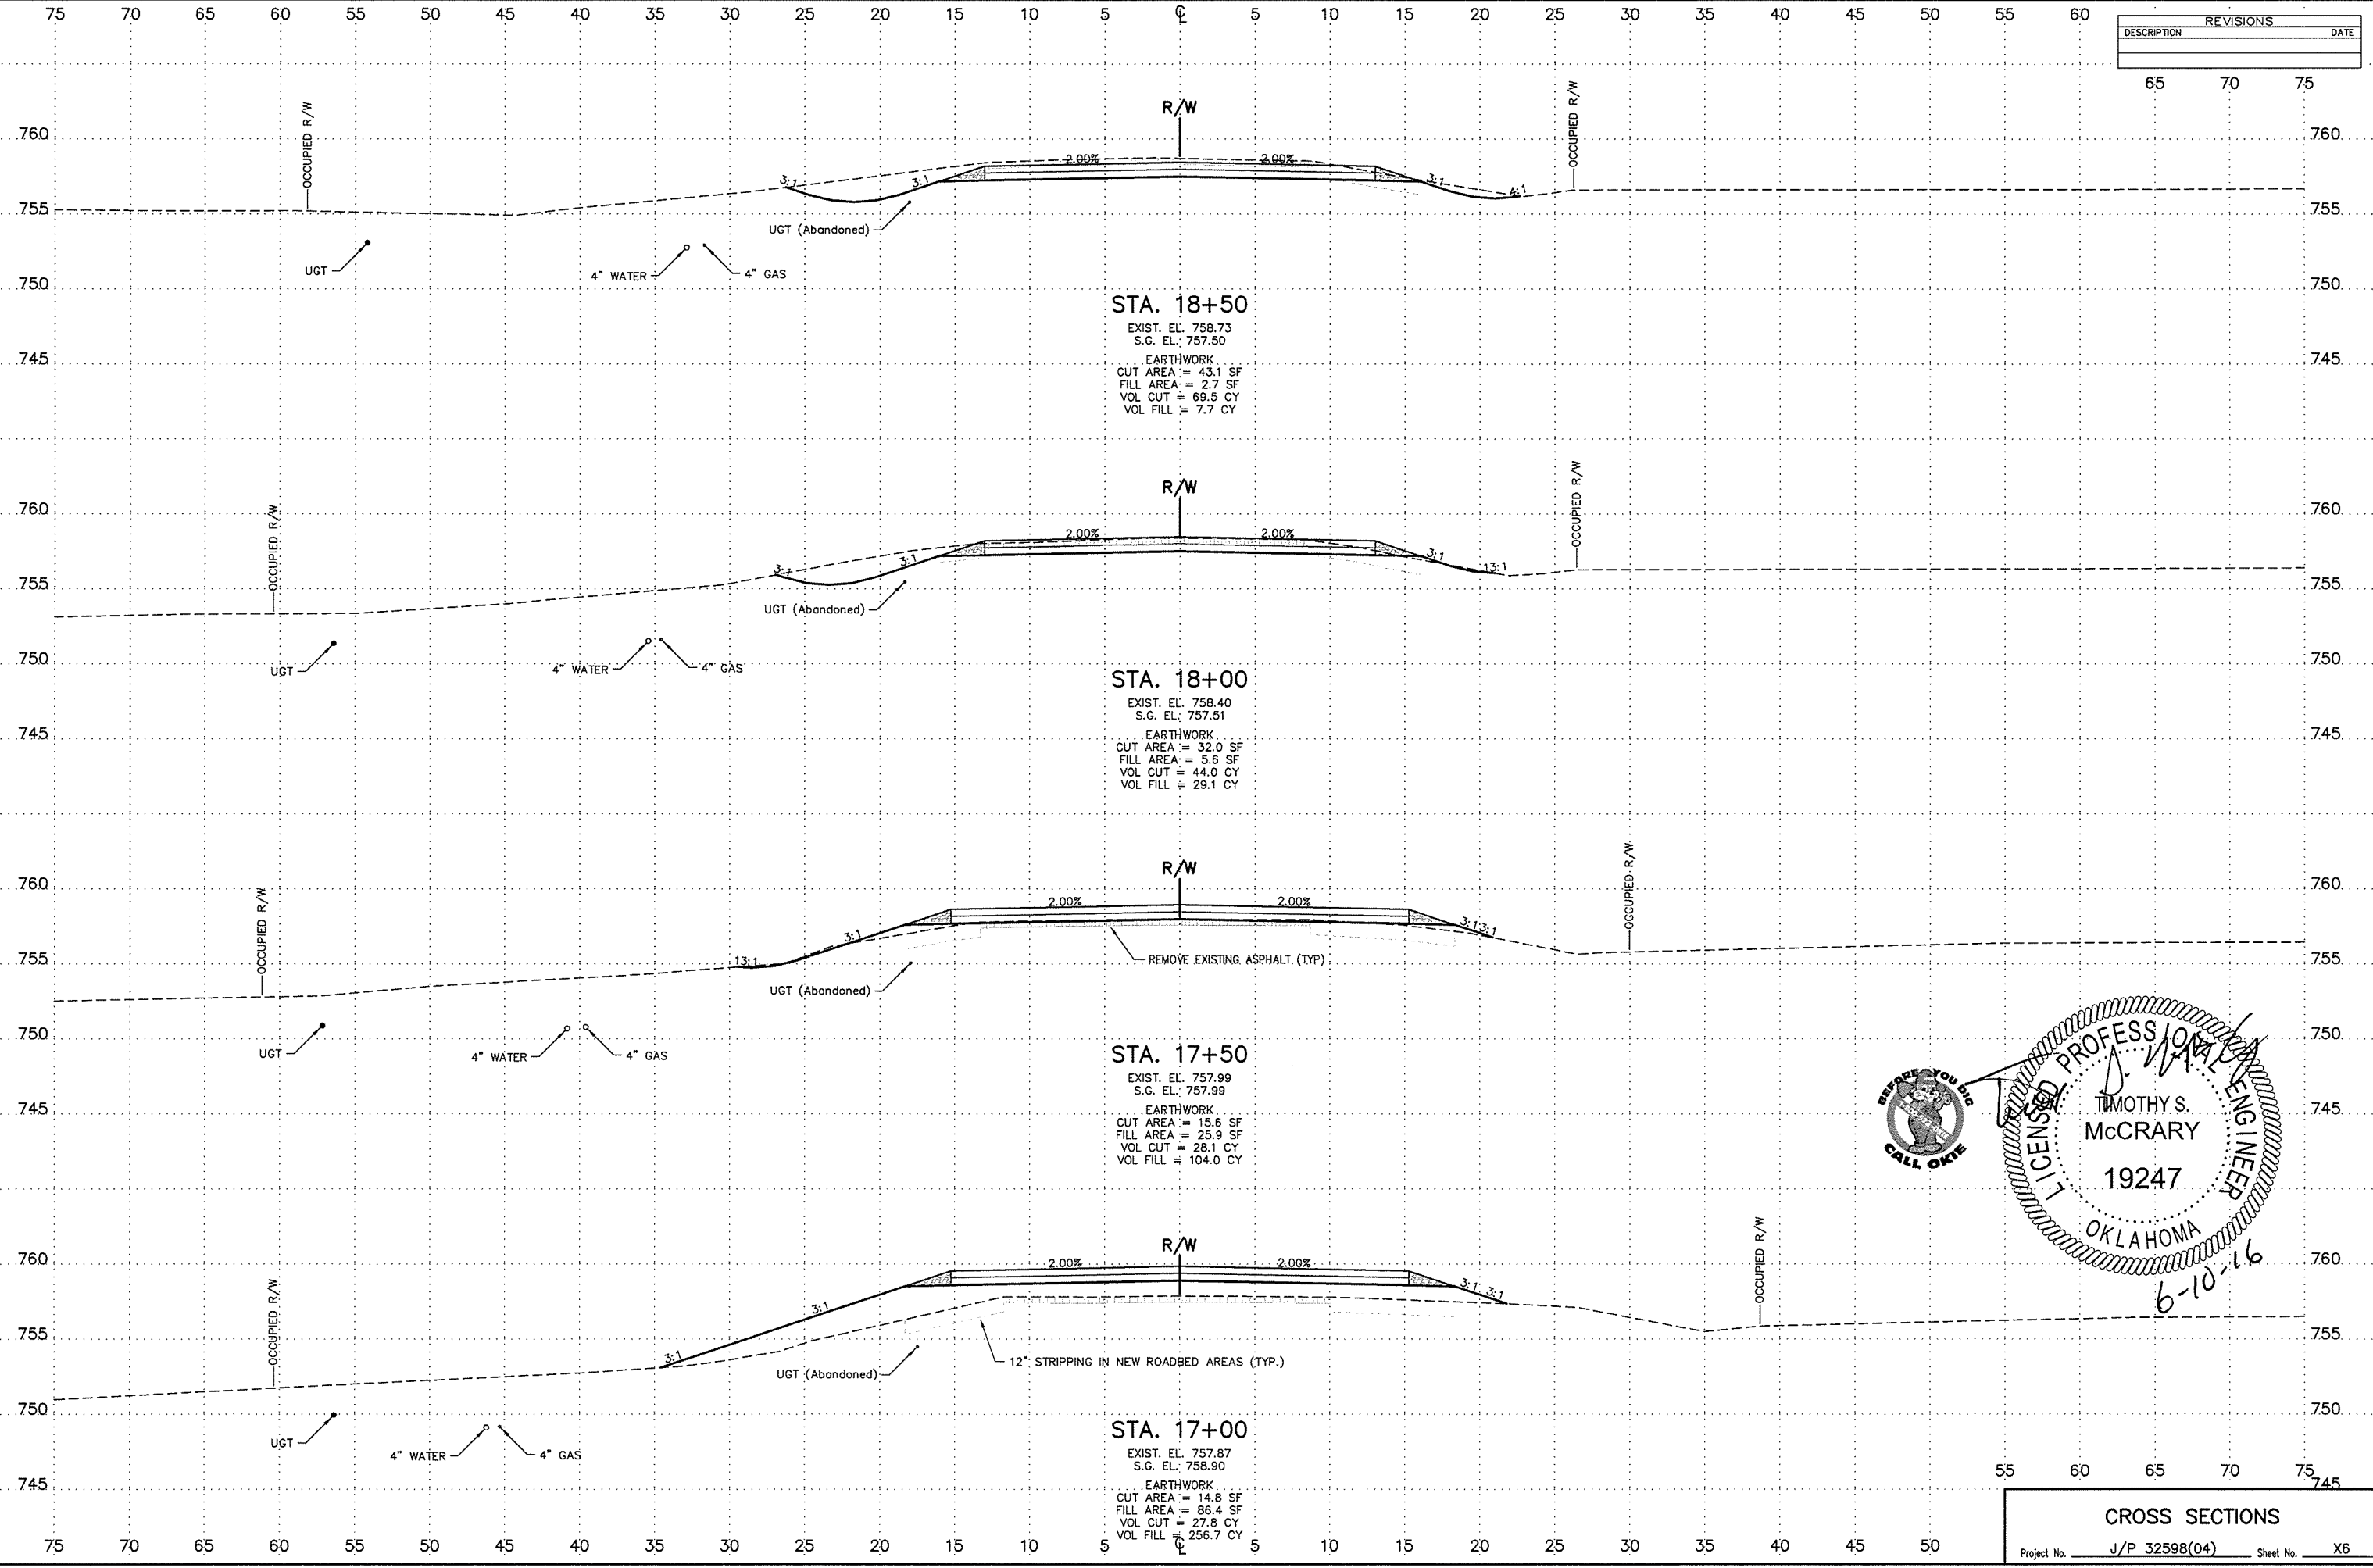

**STA. 18+50**  
EXIST. EL. 758.73  
S.G. EL. 757.50  
EARTHWORK  
CUT AREA = 43.1 SF  
FILL AREA = 2.7 SF  
VOL CUT = 69.5 CY  
VOL FILL = 7.7 CY

**STA. 18+00**  
EXIST. EL. 758.40  
S.G. EL. 757.51  
EARTHWORK  
CUT AREA = 32.0 SF  
FILL AREA = 5.6 SF  
VOL CUT = 44.0 CY  
VOL FILL = 29.1 CY

**STA. 17+50**  
EXIST. EL. 757.99  
S.G. EL. 757.99  
EARTHWORK  
CUT AREA = 15.6 SF  
FILL AREA = 25.9 SF  
VOL CUT = 28.1 CY  
VOL FILL = 104.0 CY

**STA. 17+00**  
EXIST. EL. 757.87  
S.G. EL. 758.90  
EARTHWORK  
CUT AREA = 14.8 SF  
FILL AREA = 86.4 SF  
VOL CUT = 27.8 CY  
VOL FILL = 256.7 CY

