

SEC. 2, T-7-N, R-19-W

SEC. 35, T-8-N, R-19-W


REVISION DATE

LOYD M. WAX AKA LOYD WAX & VICKIE WAX, (H&W)

LOYD M. WAX AKA LOYD WAX & VICKIE WAX, (H&W)

SEC. 2, T-7-N, R-19-W

SEC. 35, T-8-N, R-19-W

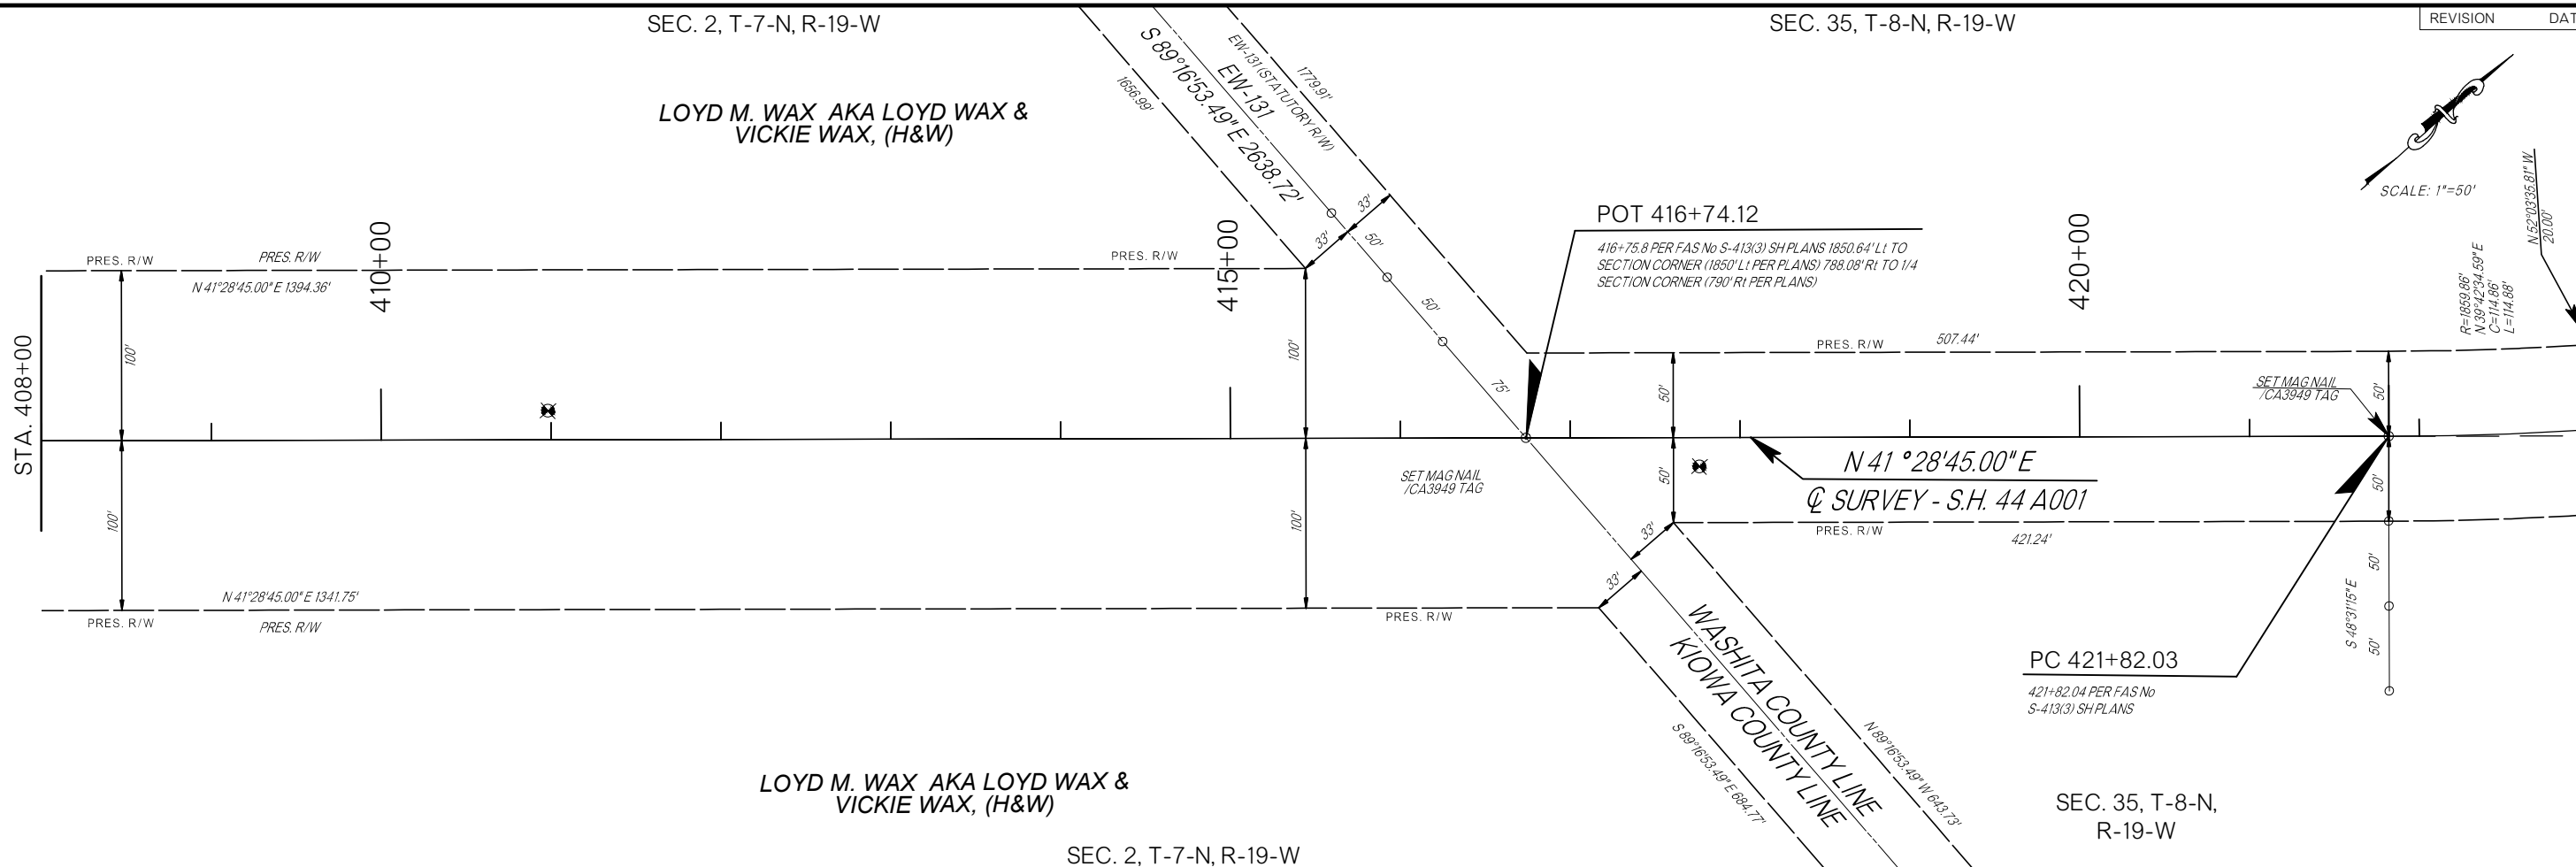

RE: 103547E 1035470E Drawings: 03 GEOMETRIC PLAN.dwg / eason 4-07-16 01:20pm

KIOWA COUNTY

SH. 44

GEOMETRIC LAYOUT

STATE JOB NO. 28999(04) SHEET NO. 12