
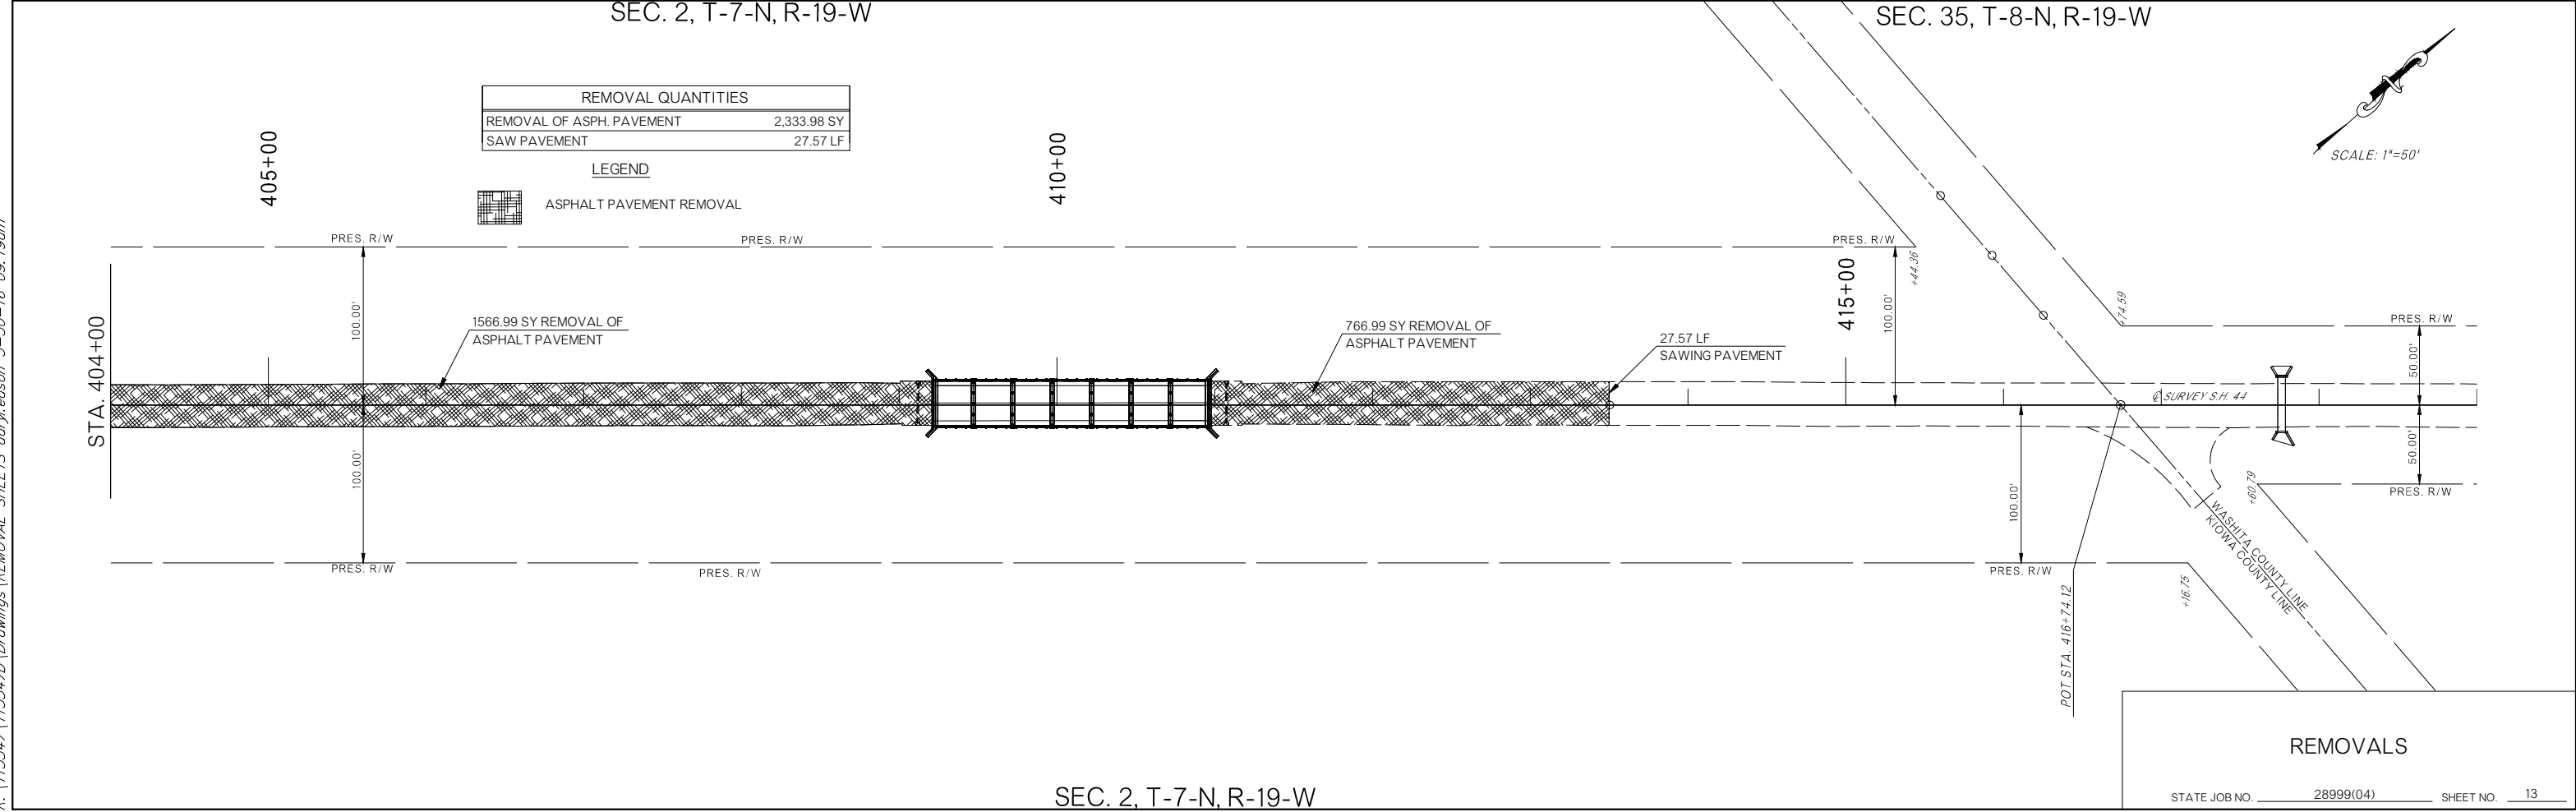


R:\113547\113547D\Drawings\REMOVAL\_SHEETS.dwg, eason\_3-30-16 09:19am

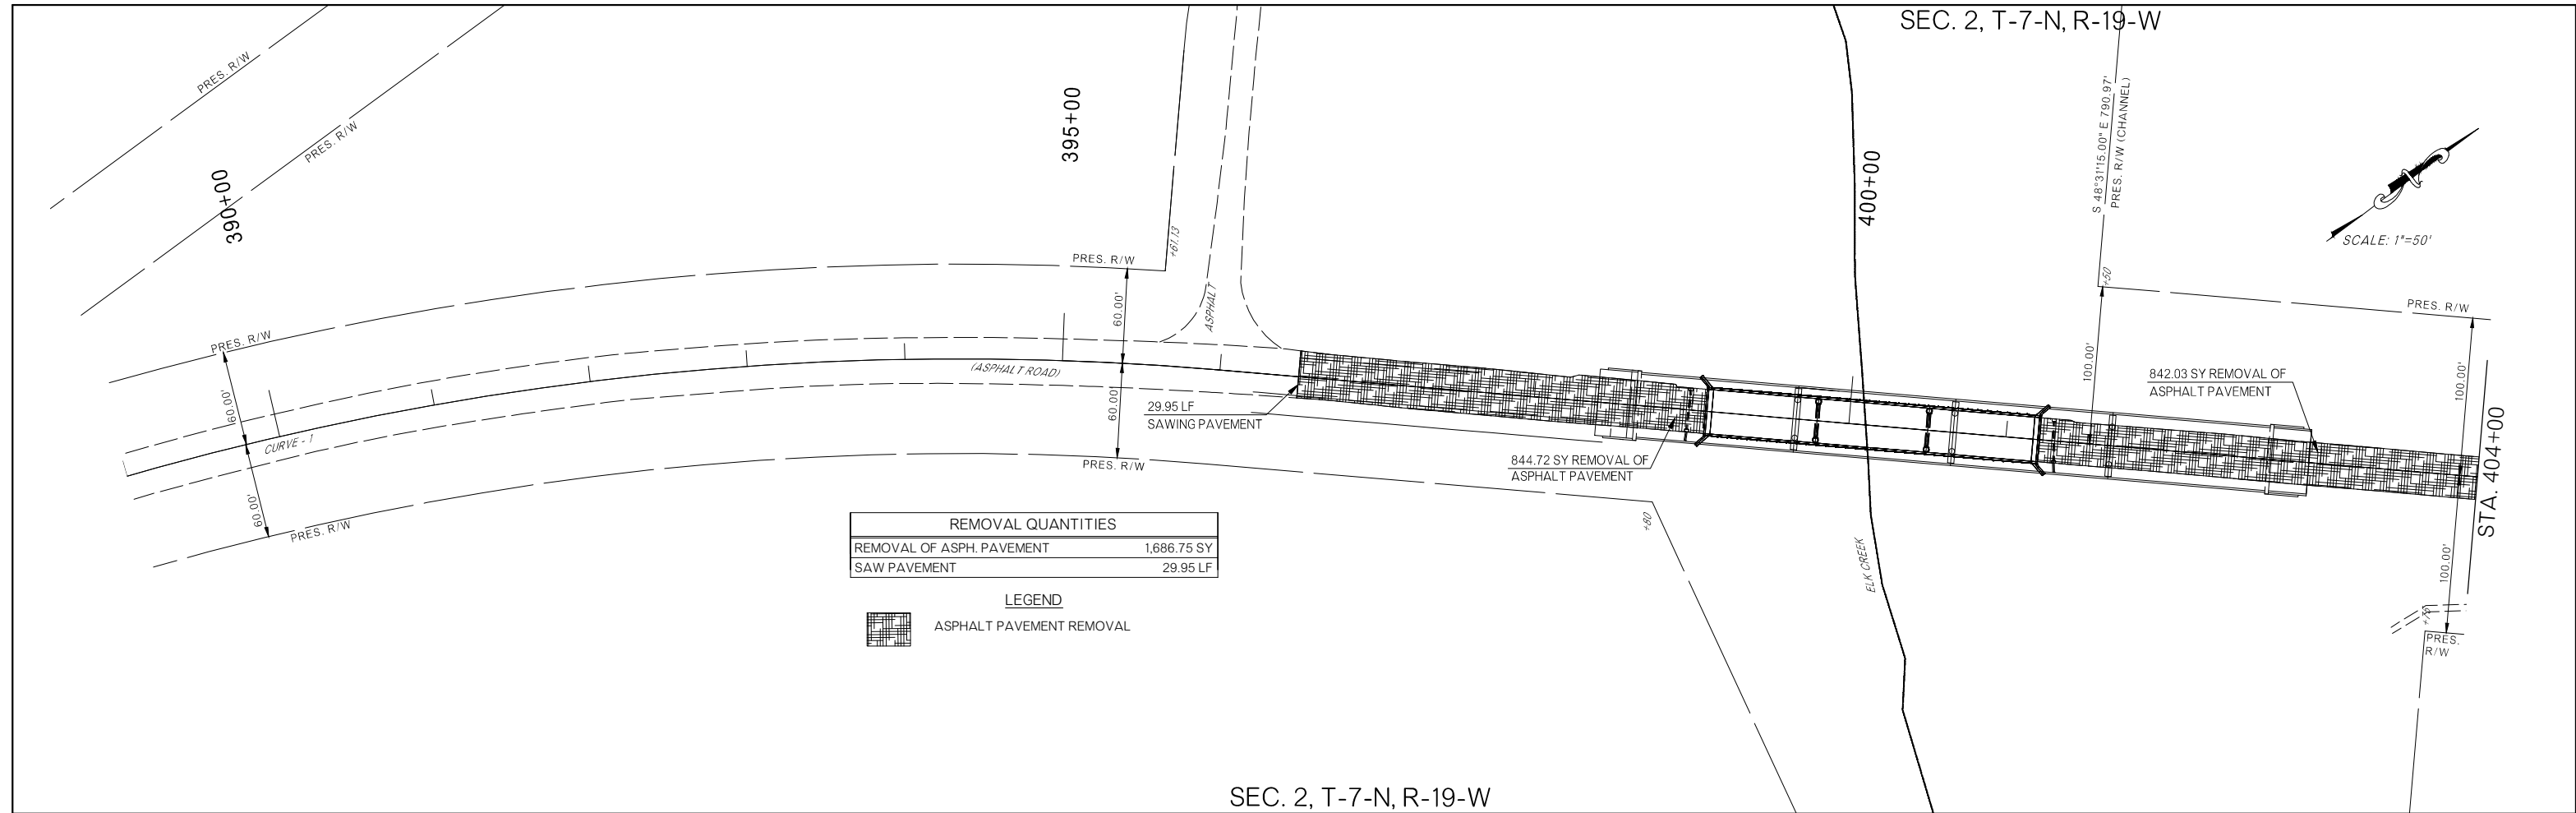

**REMOVALS**

STATE JOB NO. 28999(04) SHEET NO. 13

KIOWA COUNTY SH. 44