

OKLAHOMA DEPARTMENT OF TRANSPORTATION					
FED. ROAD DIST. NO.	STATE	JOB PIECE NO.	FISCAL YEAR	SHEET NO.	TOTAL SHEETS
	OKLA.				
DESCRIPTION			REVISIONS		DATE

NOTE:
ALL REFERENCE POINTS ARE 1/2" IRON PINS UNLESS OTHERWISE NOTED ON SURVEY.

NORTH 1/4 CORNER - ODOT STA. No. K-38-781 - SET 1/2" IRON PIN WITH "CA3949" CAP AS SHOWN ON PLANS FOR "FEDERAL AID SECONDARY PROJECT No. S-413(3) (S.H.) PART-1 & PART-2, STATE HIGHWAY No. 44, KIOWA & WASHITA COUNTIES DATED 03-31-1950

NW CORNER - ODOT Sta. No. K-38-780 - CORNER FALLS IN CREEK (CORNER NOT SET) SET 1/2" IRON PIN WITH "CA3949" CAP AS A REFERENCE POINT BEING 50.00 FEET SOUTH OF SAID CORNER.

WEST 1/4 - ODOT STA. No. K-38-784, FOUND 1/2" IRON PIN AS SHOWN ON PLANS FOR "FEDERAL AID SECONDARY PROJECT No. S-413(3) (S.H.) PART-1 & PART-2, STATE HIGHWAY No. 44, KIOWA & WASHITA COUNTIES DATED 03-31-1950



NE CORNER - ODOT STA. No. K-38-782 - SET 1/2" IRON PIN WITH "CA3949" CAP ON LINE BETWEEN THE NORTH 1/4 CORNER OF SECTION 2 & SE CORNER OF SECTION 36 AT PROPORTIONATE DISTANCE.

EAST 1/4 CORNER - ODOT STA. No. K-38-785 - SET 1/2" IRON PIN WITH "CA3949" CAP ON LINE BETWEEN THE SE CORNER & THE NE CORNER OF SECTION 2 AT THE PROPORTIONATE DISTANCE AS APPLIED ON CLOSING CORNERS ALONG THE NORTHERN TIER OF THE TOWNSHIP LINE.


SW CORNER - ODOT Sta. No. K-38-788 - FOUND MAG NAIL AS SHOWN ON OCCR PREPARED BY RANDY WAYNE MOSLEY FOR NORTH FORK SURVEYING & DRAFTING, INC. FILED ON 09/24/2004 (THIS CORNER AGREES WITH ALL FOUND REFERENCES AS SHOWN ON OCCR).

SE CORNER - ODOT Sta. No. K-38-790, FOUND 1/2" IRON PIN AS SHOWN ON OCCR PREPARED BY RANDY WAYNE MOSLEY FOR NORTH FORK SURVEYING & DRAFTING, INC. FILED ON 09/24/2004 (THIS CORNER AGREES WITH ALL FOUND REFERENCES AS SHOWN ON OCCR).

SOUTH 1/4 CORNER - ODOT STA. No. K-38-789 - SET CUT "X" & MAG NAIL WITH "CA3949" CAP AT EQUIDISTANT & ON LINE BETWEEN THE SW CORNER & THE SE CORNER OF SECTION 2.

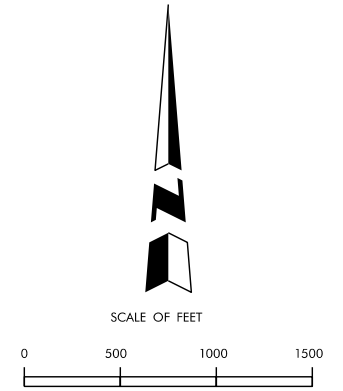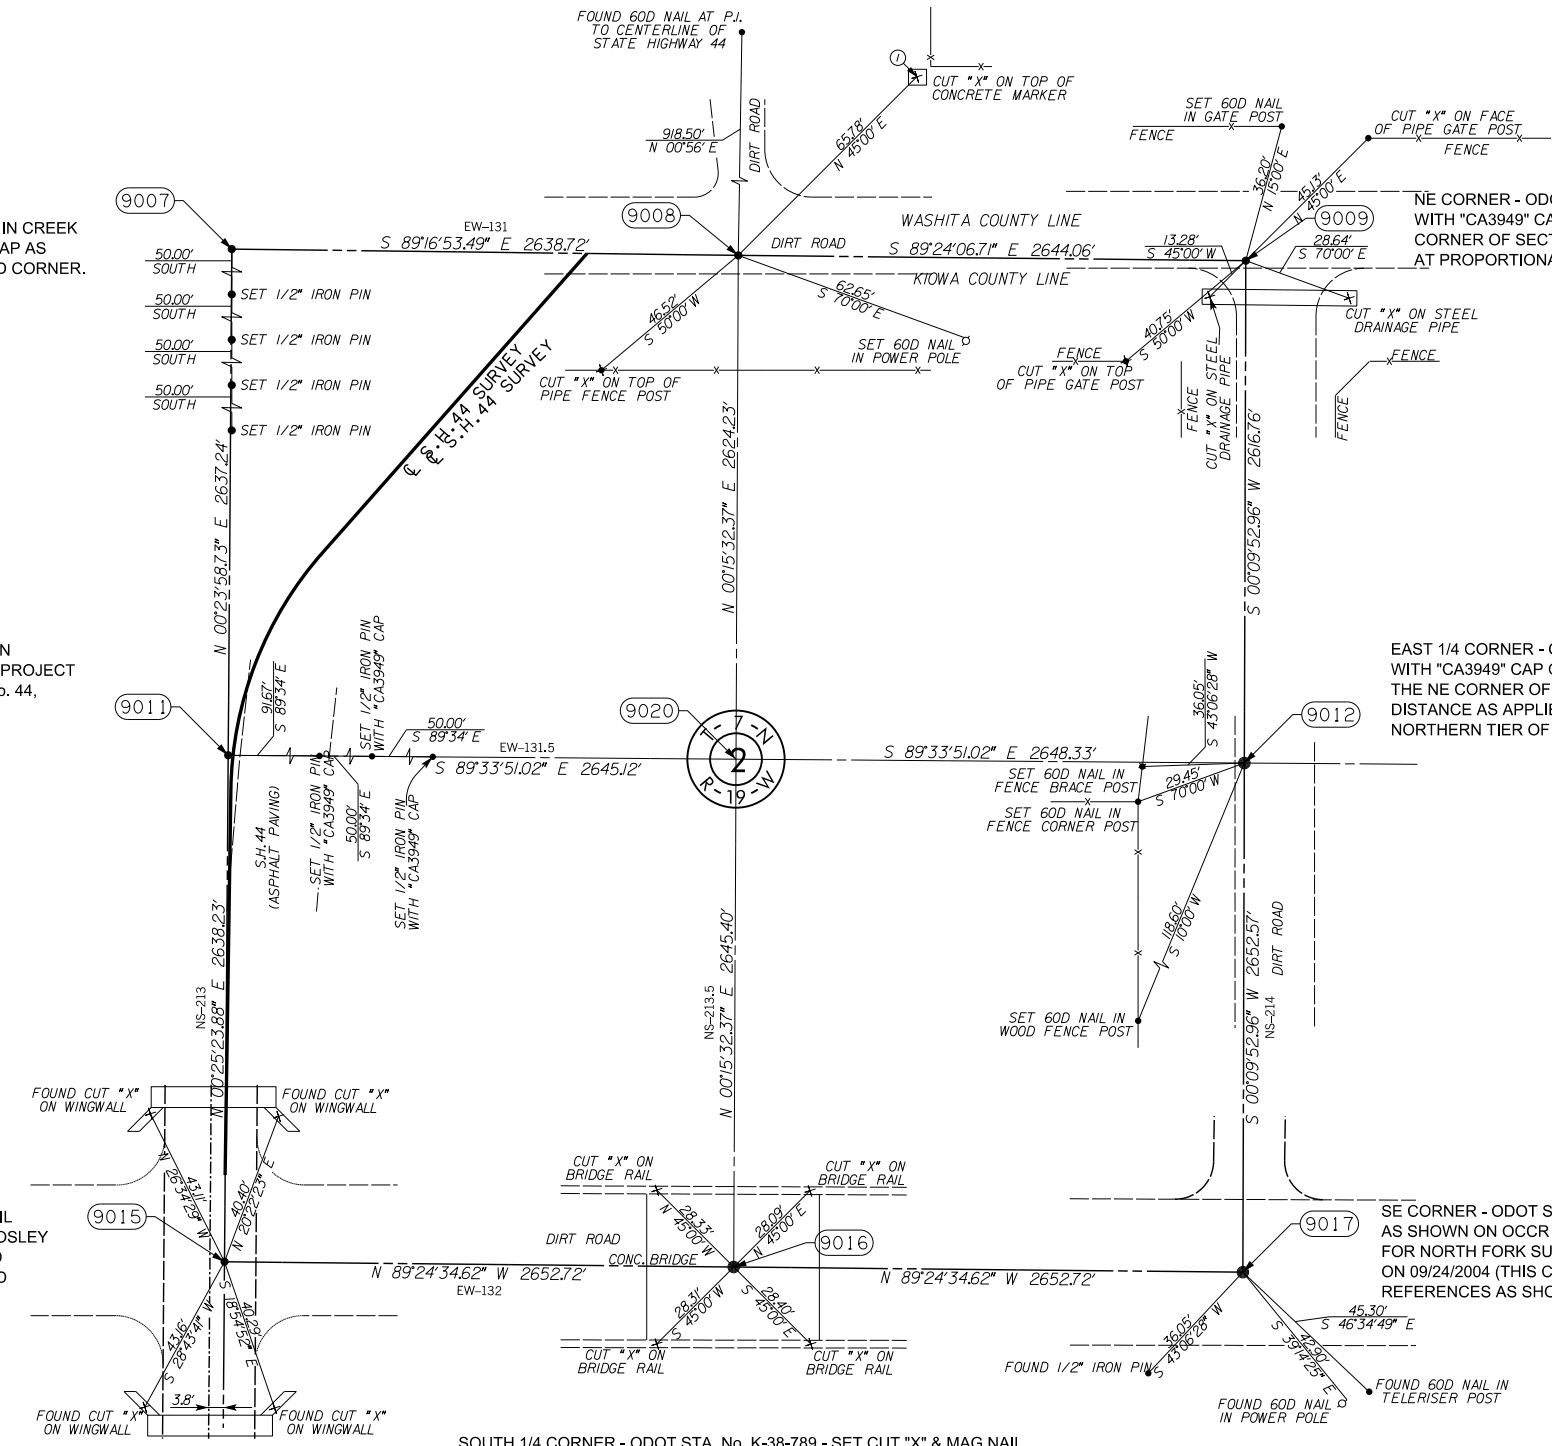

NOTE: REFERENCE'S SHOWN ARE NOT TO SCALE.

PLS	CRS	12/12	OKLAHOMA DEPARTMENT OF TRANSPORTATION SURVEY DIVISION  SMITH ROBERTS BALDISCHWILER, LLC 100 N.E. 5th Street Oklahoma City, OK 73104 Telephone: (405) 840-7094 Fax: (405) 840-5916
DRAWN	TDL	12/12	
CHECKED	JAC	12/12	
APPROVED	CRS	12/12	
CREW	BC, SG, BH	SWO 4836 (1)	