


RE: 113547E 113547Z Drawings REVISSED TOPO Dustin Heinrich 4-13-16 09:53am

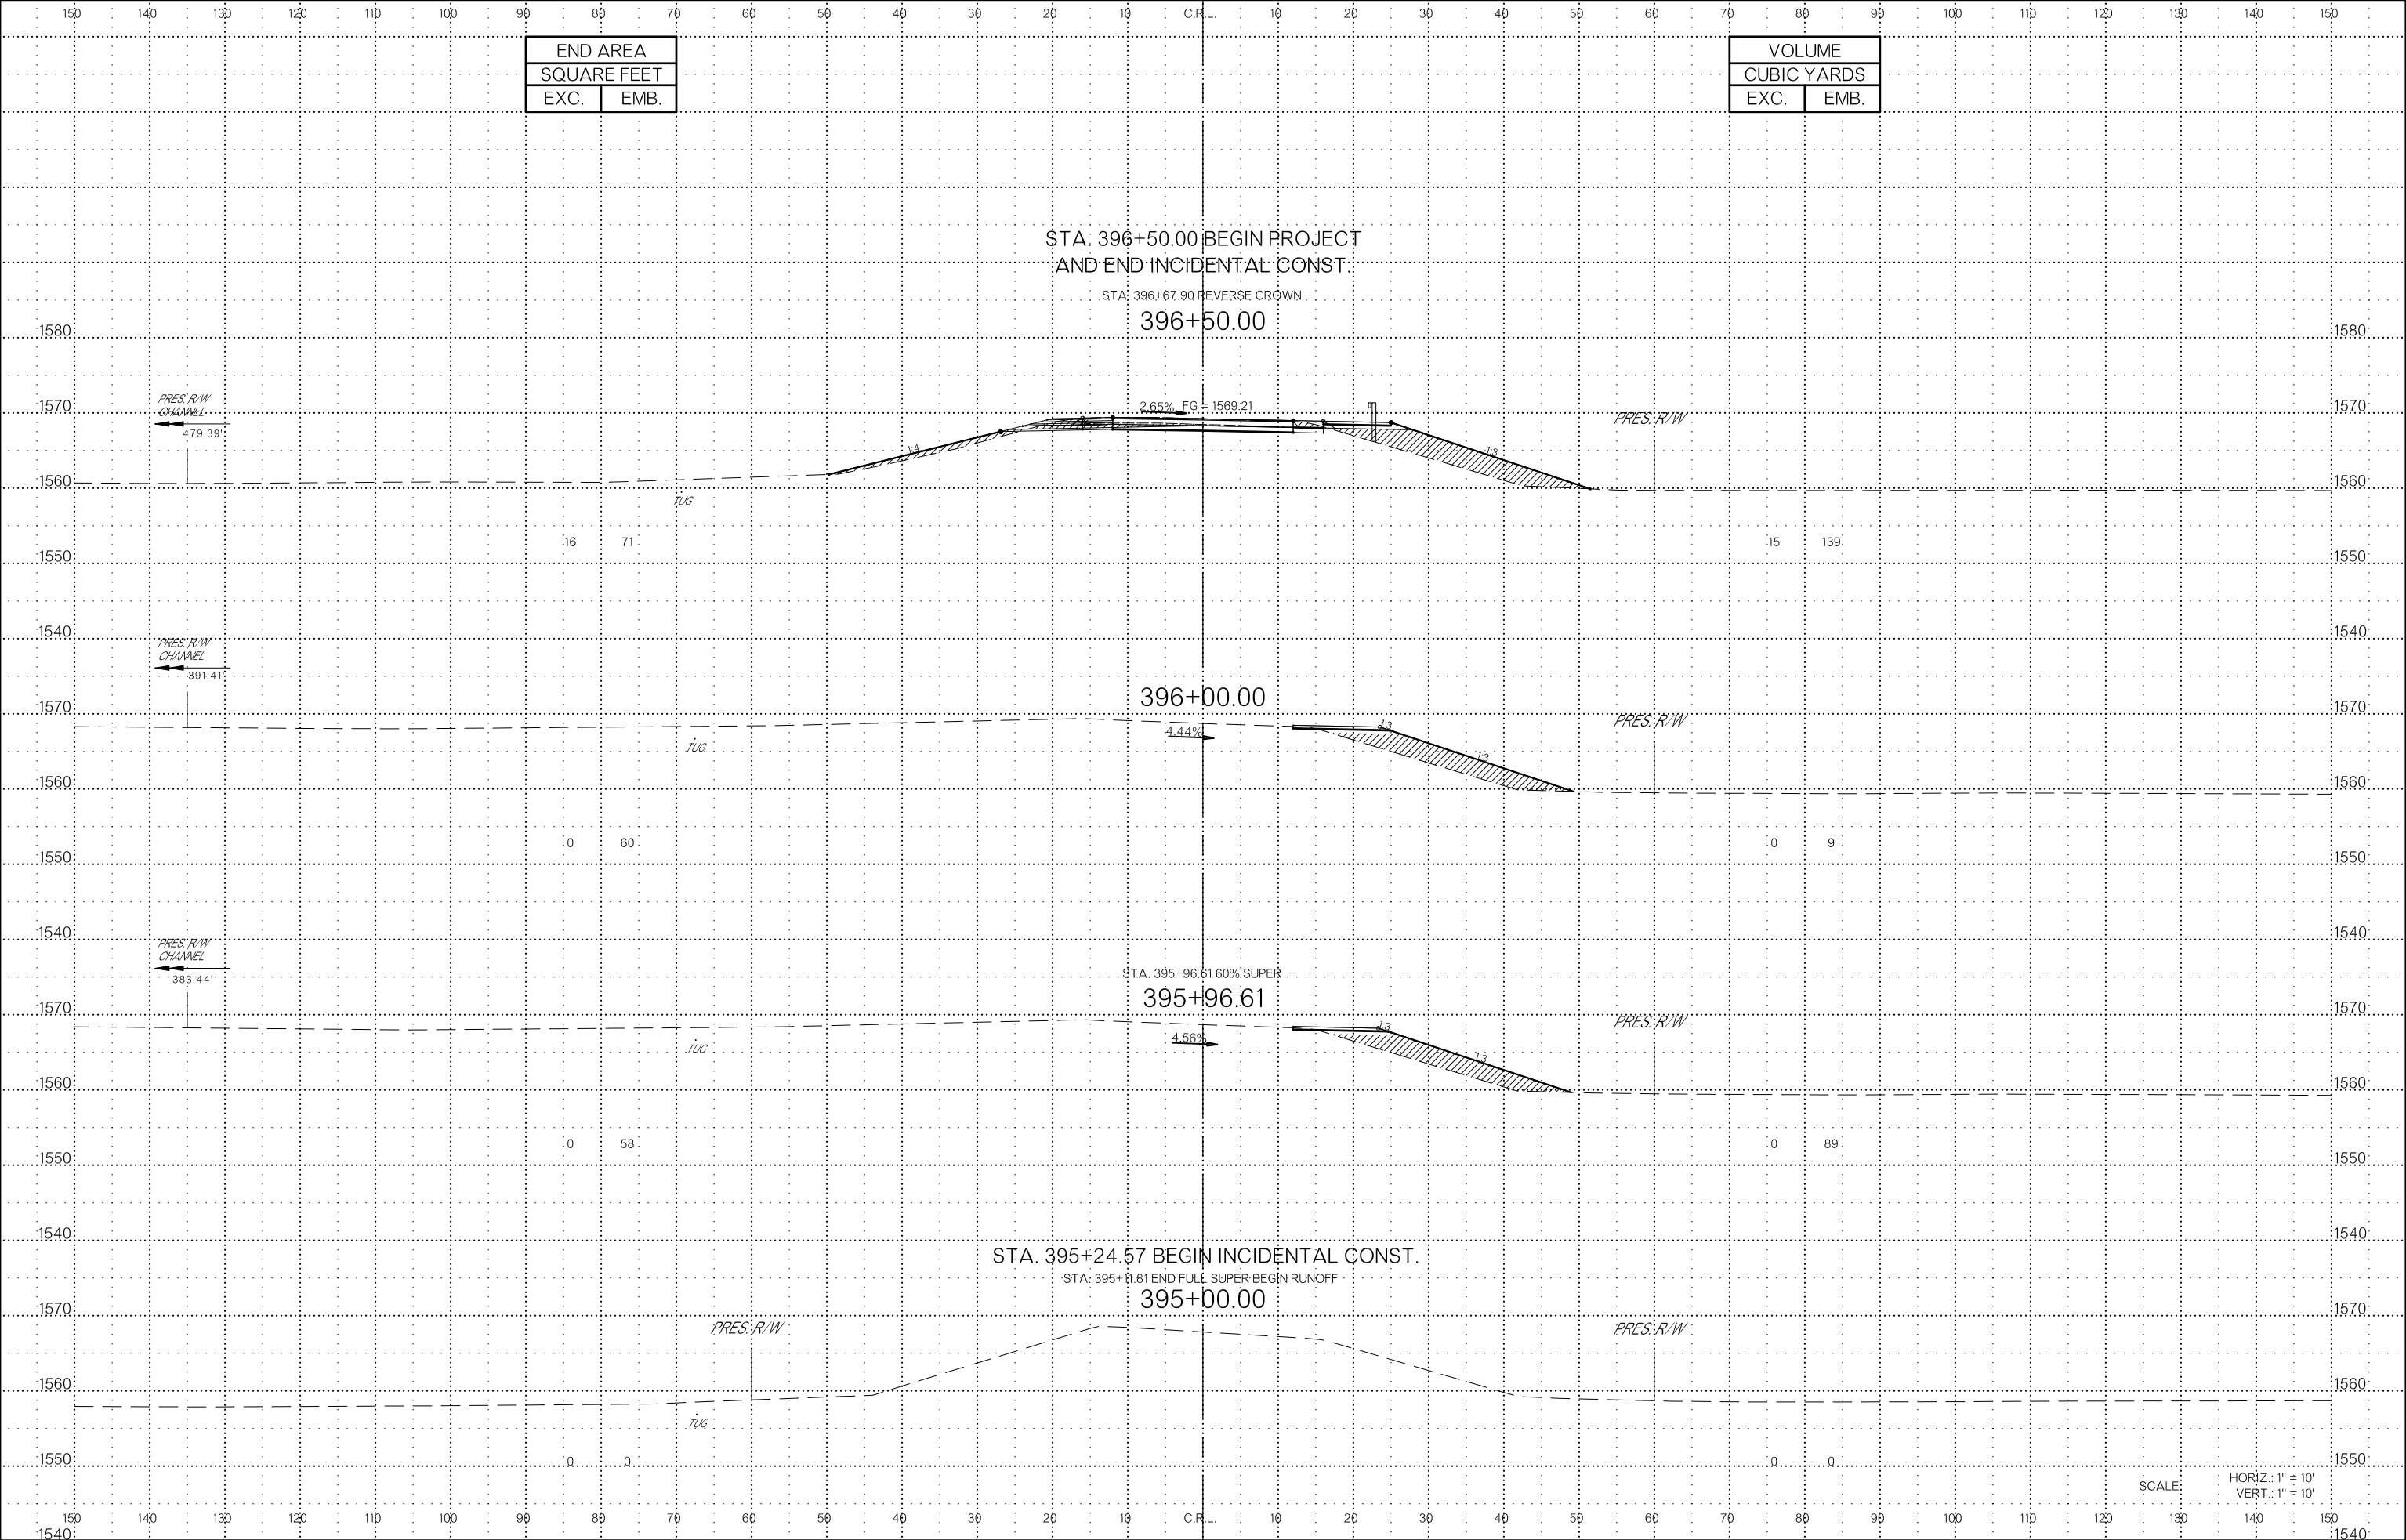

END AREA	
SQUARE FEET	
EXC.	EMB.

VOLUME	
CUBIC YARDS	
EXC.	EMB.

STA. 396+50.00 BEGIN PROJECT
AND END INCIDENTAL CONST.
STA. 396+67.90 REVERSE CROWN
396+50.00

396+00.00

STA. 395+96.61 SUPER
395+96.61

STA. 395+24.57 BEGIN INCIDENTAL CONST.
STA. 395+11.81 END FULL SUPER BEGIN RUNOFF
395+00.00

SCALE: HORIZ.: 1" = 10'
VERT.: 1" = 10'