


REVISIONS: 11/05/17 [E] Drawings REVISOR: TOPO DUSTIN HEINICH 4-13-16 09:53am

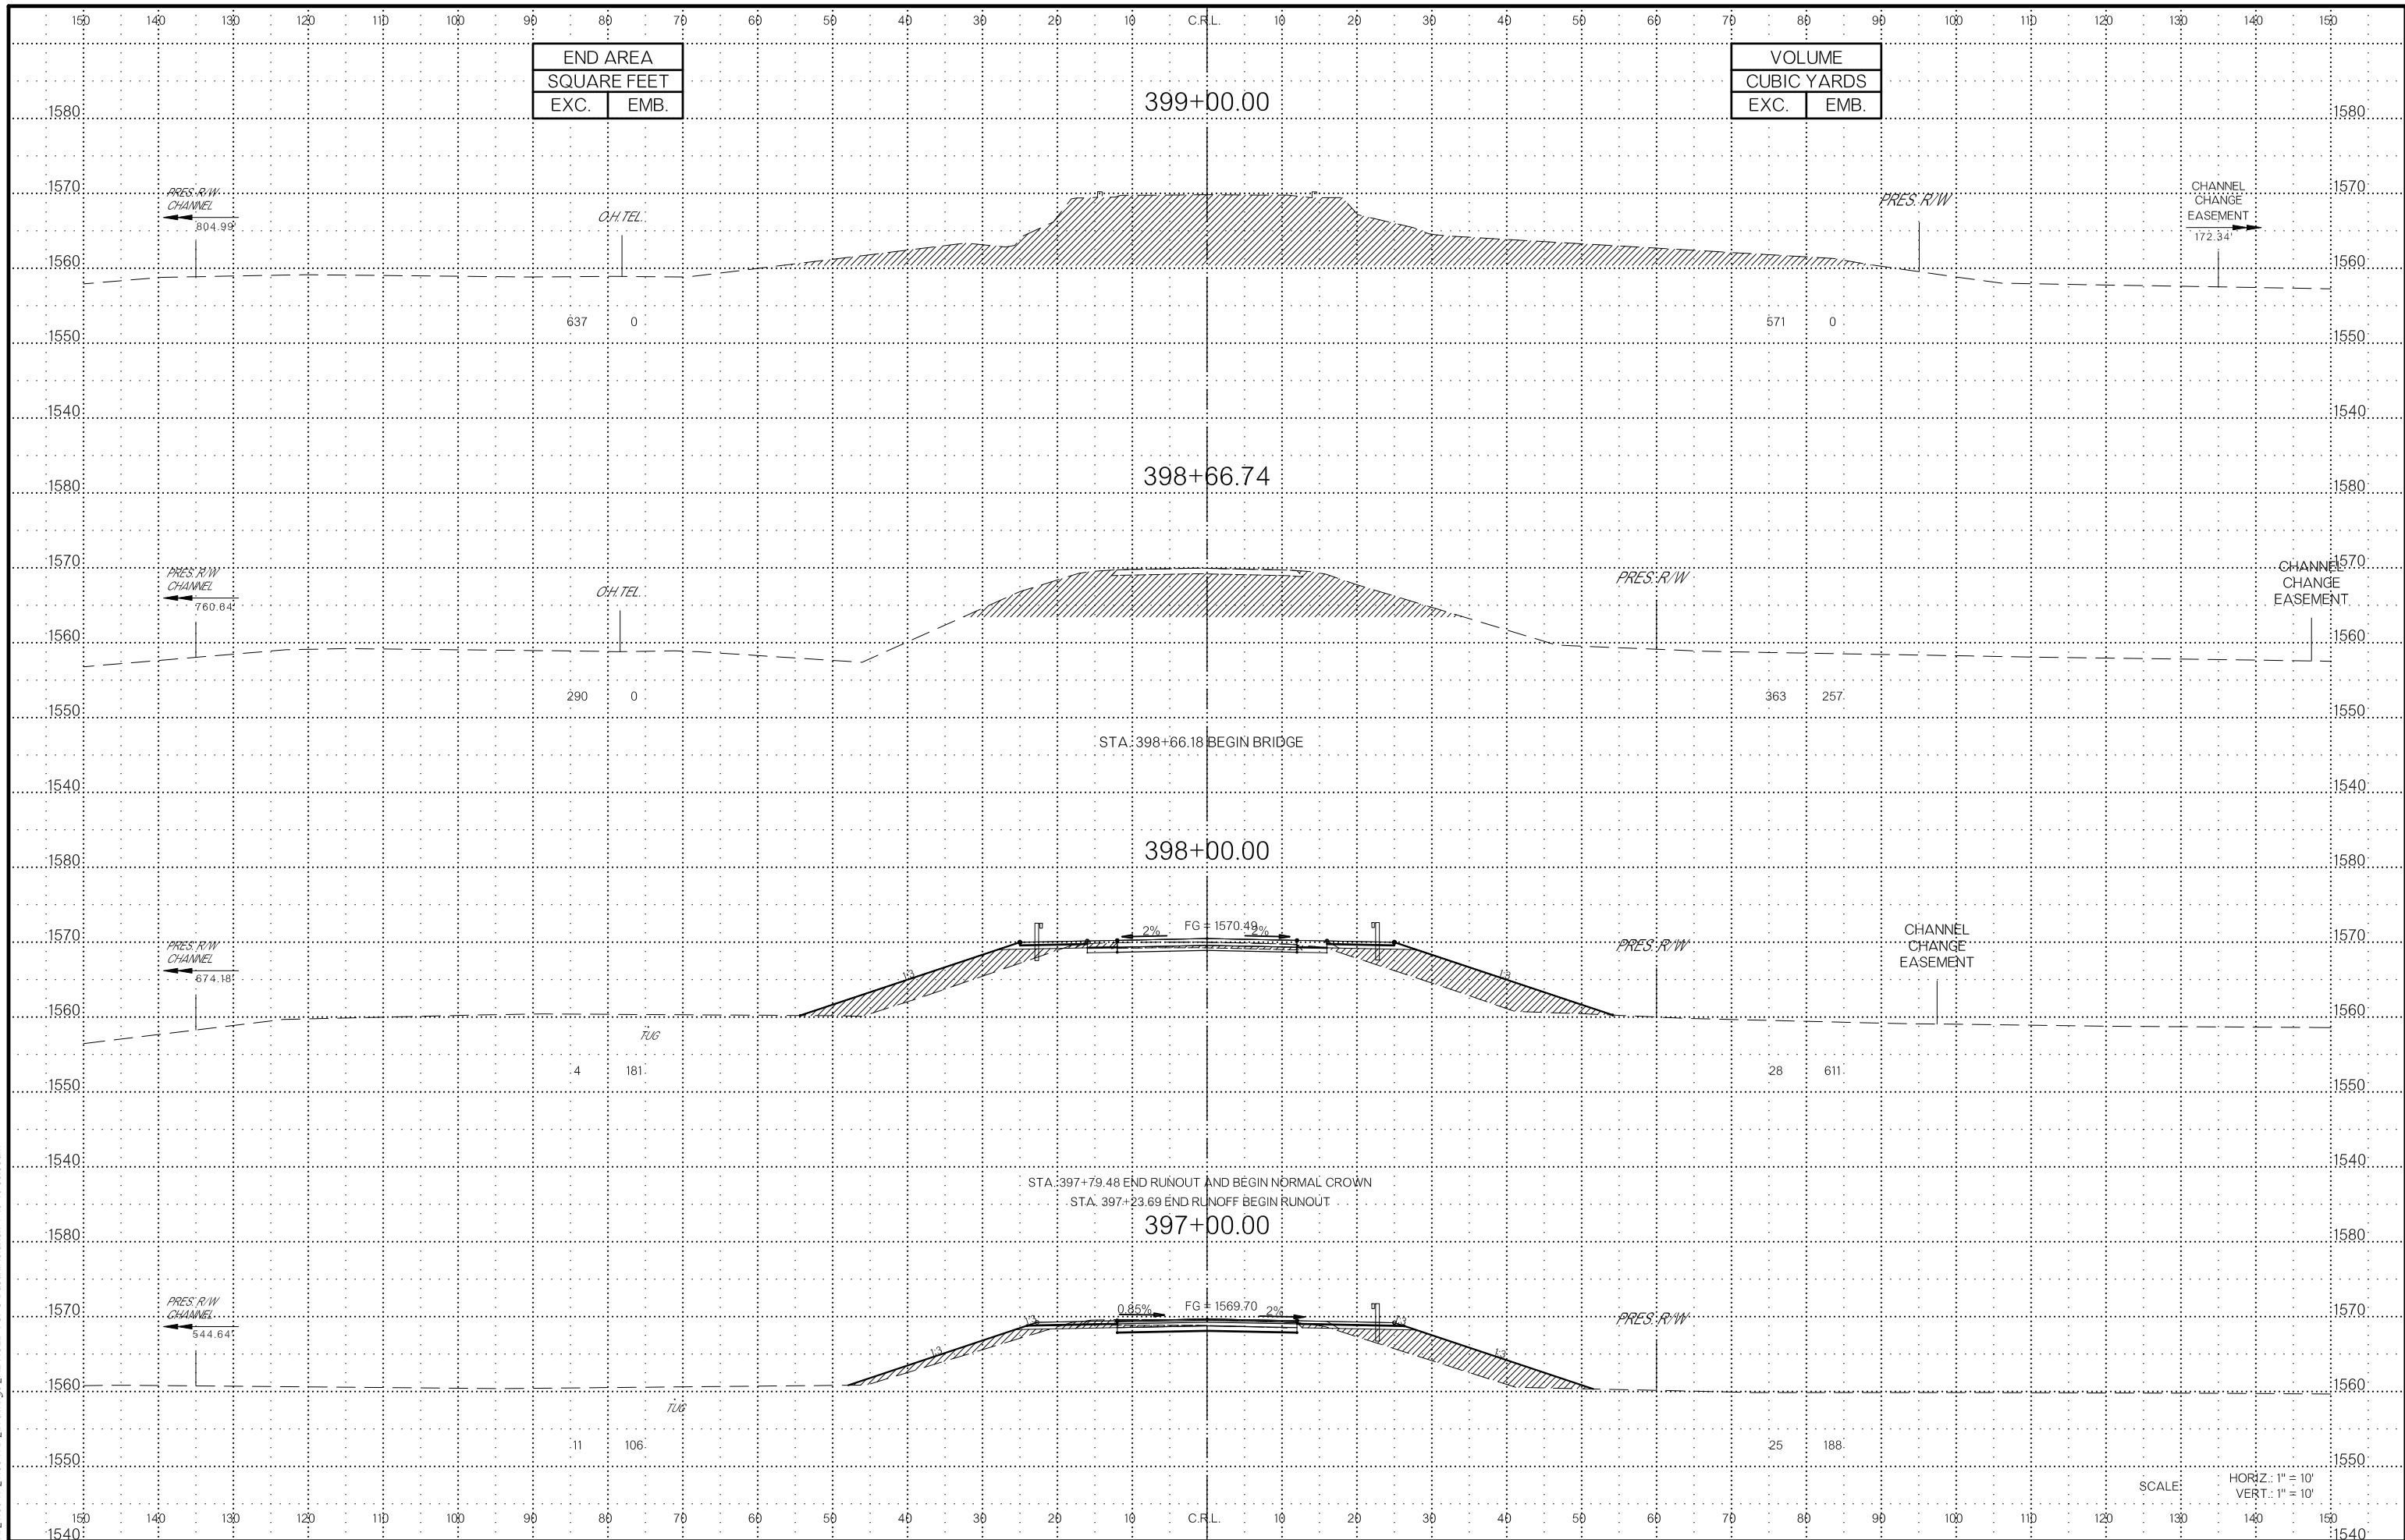

END AREA	
SQUARE FEET	
EXC.	EMB.

VOLUME	
CUBIC YARDS	
EXC.	EMB.

637	0
-----	---

571	0
-----	---

290	0
-----	---

363	257
-----	-----

.4	181
----	-----

28	611
----	-----

.11	106
-----	-----

25	188
----	-----

SCALE: HORIZ.: 1" = 10'  
VERT.: 1" = 10'