
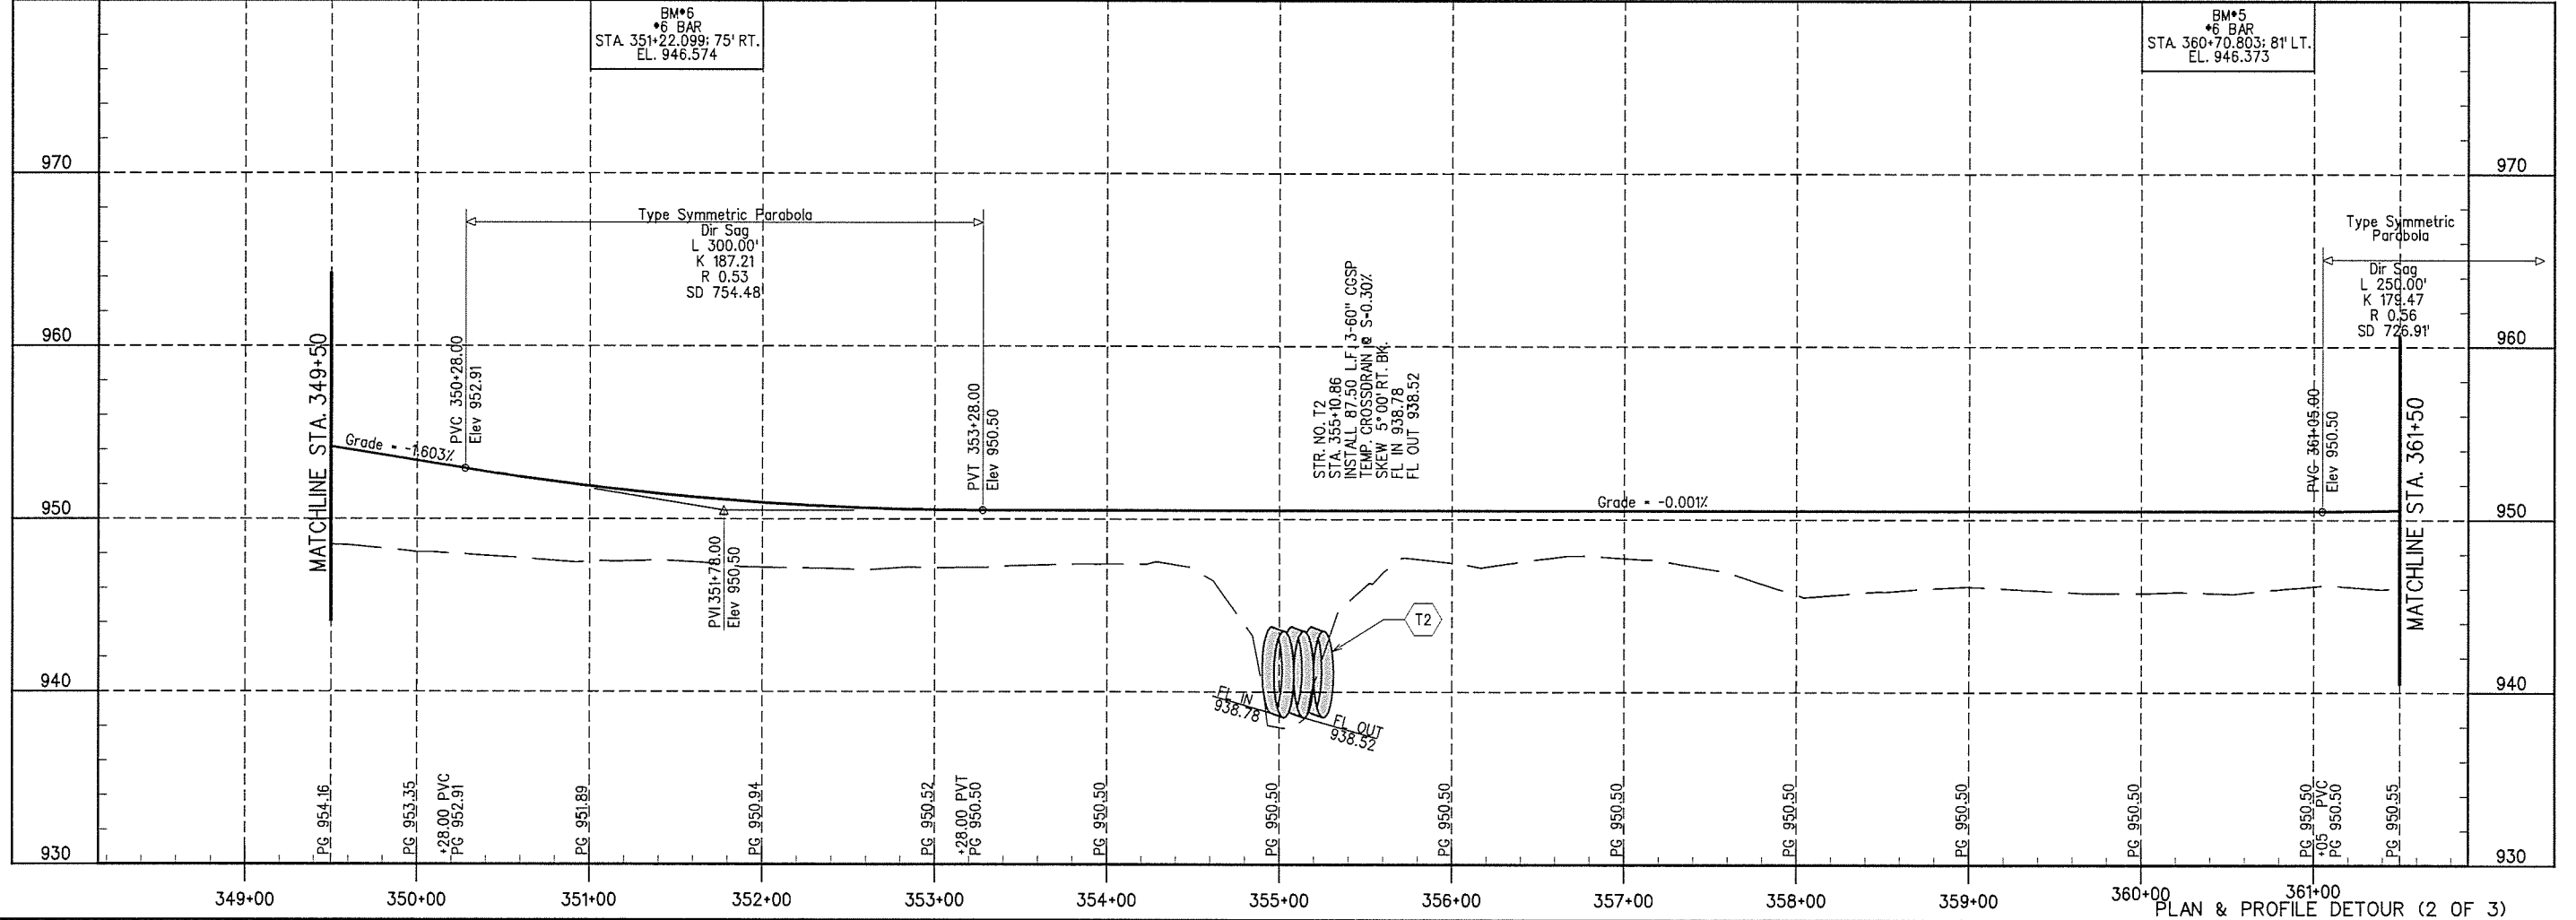


CURVE DATA
 CURVE D2
 PISTA 355+30.36
 N. 174,080.2462
 E. 2,265,987.6119
 - 11° 28' 04"
 T = 802.75'
 L = 1600.14'
 R = 7994.76'
 E = 40.20'
 e = 0.08
 V = 50 MPH
 S = N.C.

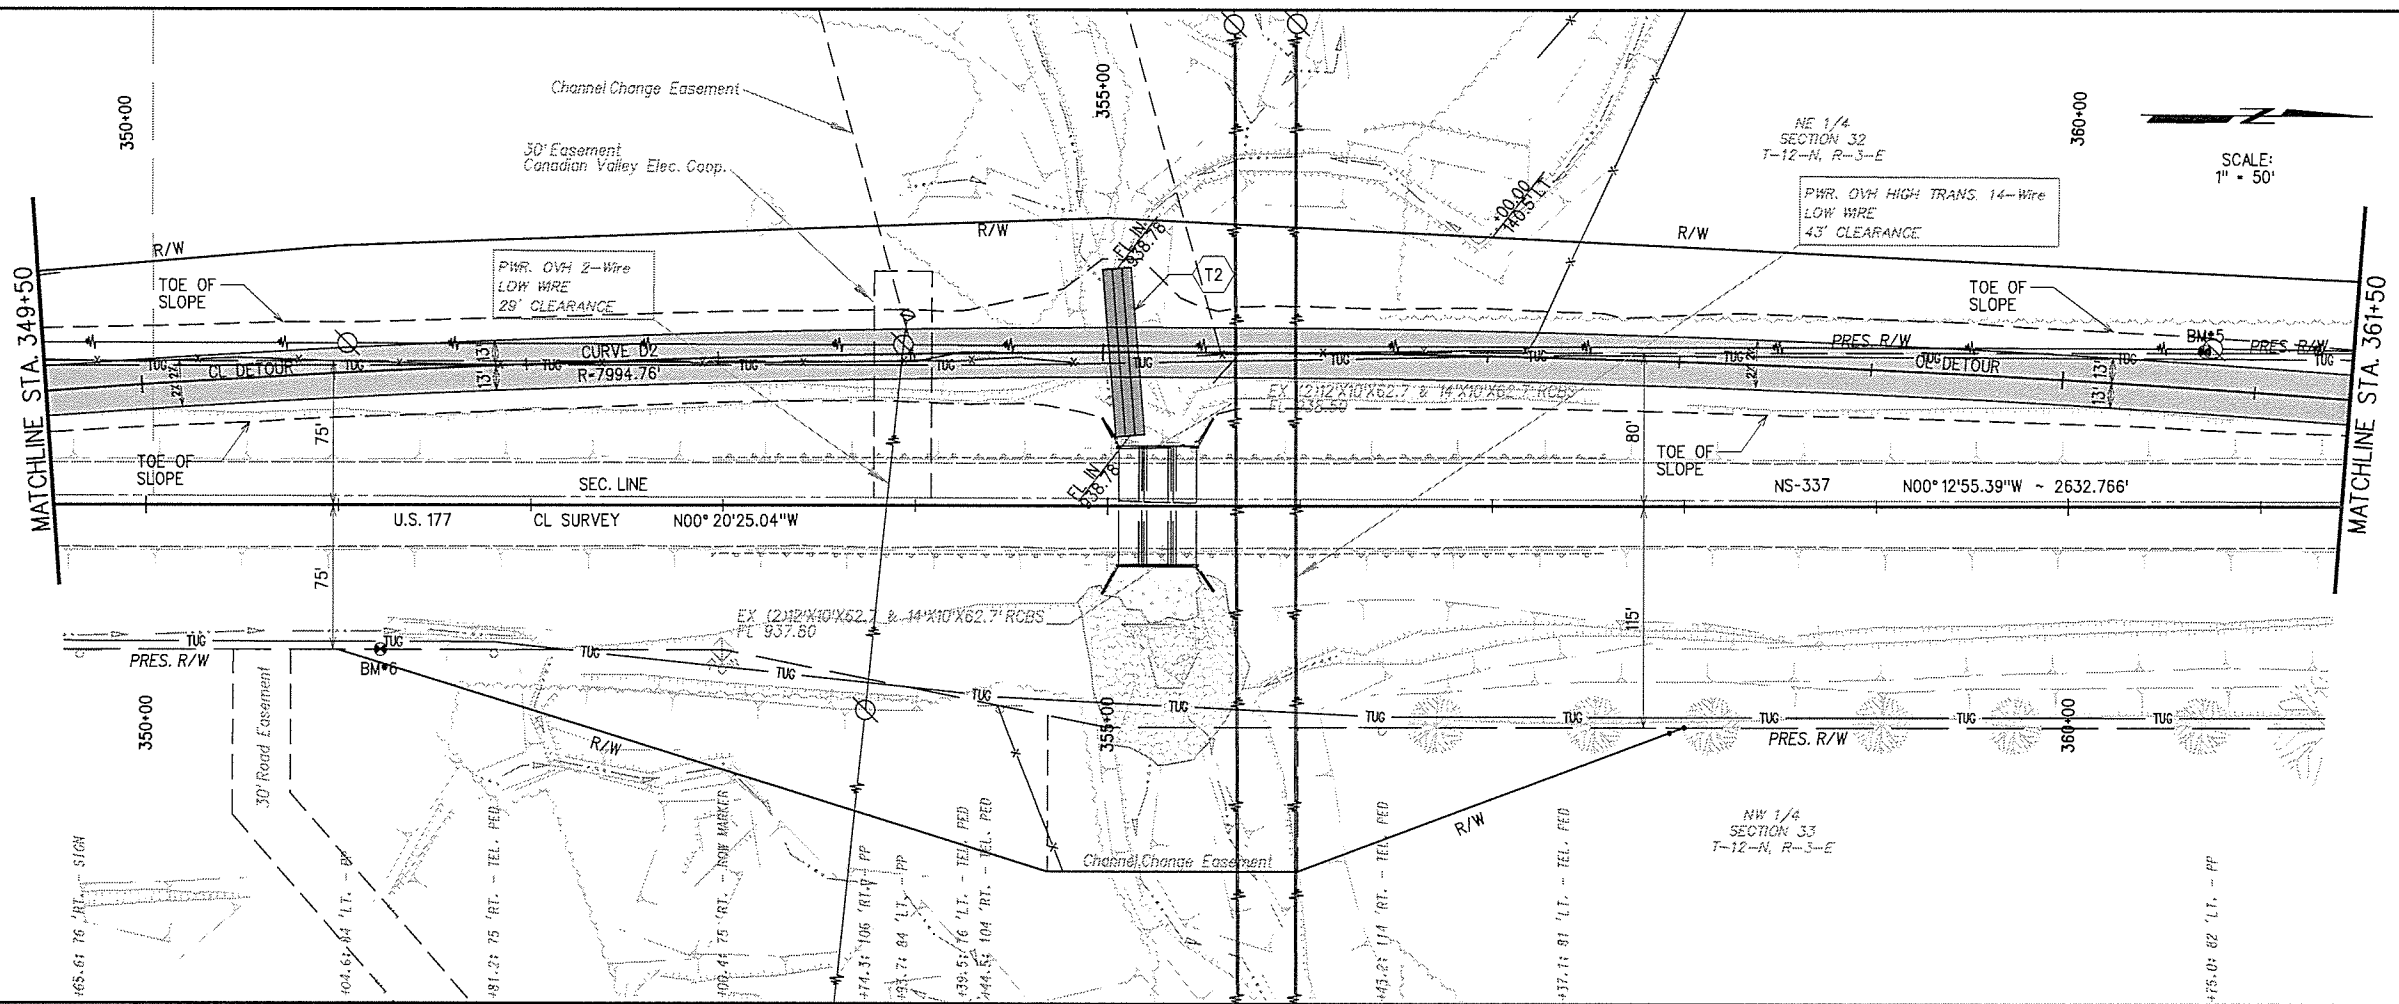

12/8/2015 X:\Odot\EC-1394F-2\Civil\Detour P&P 2.dgn