
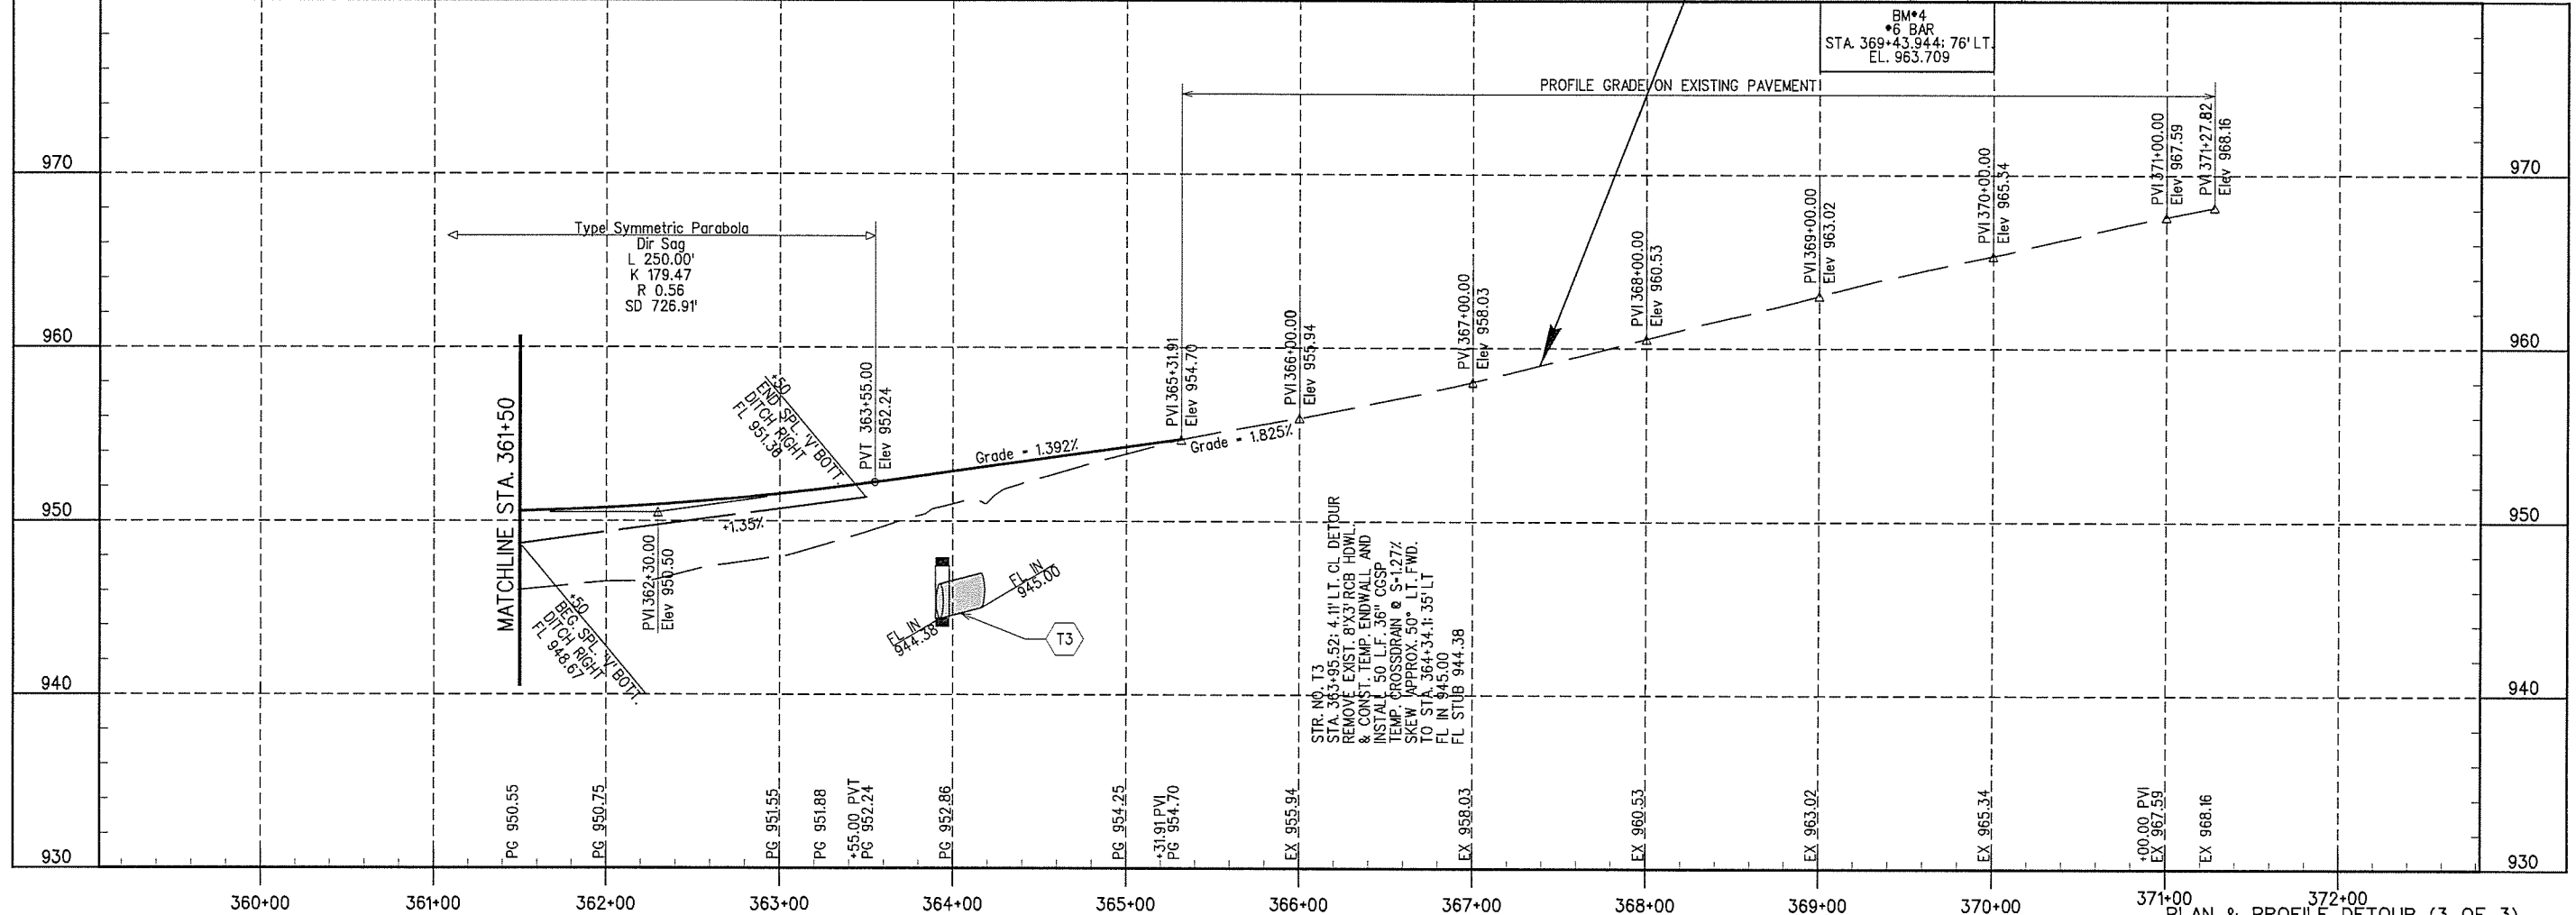


| CURVE DATA CURVE D2 | | CURVE DATA CURVE D3 | |
|------------------------------|------------------------------|------------------------------|------------------------------|
| PISTA. 355+30.36 | PISTA. 367+28.12 | PISTA. 355+30.36 | PISTA. 367+28.12 |
| N. 174,080.2462 | N. 175,278.0429 | N. 174,080.2462 | N. 175,278.0429 |
| E. 2,265,987.6119 | E. 2,266,100.7011 | E. 2,265,987.6119 | E. 2,266,100.7011 |
| $\Delta = 11^\circ 28' 04''$ | $\Delta = 05^\circ 44' 02''$ | $\Delta = 11^\circ 28' 04''$ | $\Delta = 05^\circ 44' 02''$ |
| T = 802.75' | T = 400.37' | T = 802.75' | T = 400.37' |
| L = 1600.14' | L = 800.07' | L = 1600.14' | L = 800.07' |
| R = 7994.76' | R = 7994.76' | R = 7994.76' | R = 7994.76' |
| E = 40.20' | E = 10.02' | E = 40.20' | E = 10.02' |
| e = 0.08 | e = 0.08 | e = 0.08 | e = 0.08 |
| V = 50 MPH | V = 50 MPH | V = 50 MPH | V = 50 MPH |
| S = N.C. | S = N.C. | S = N.C. | S = N.C. |

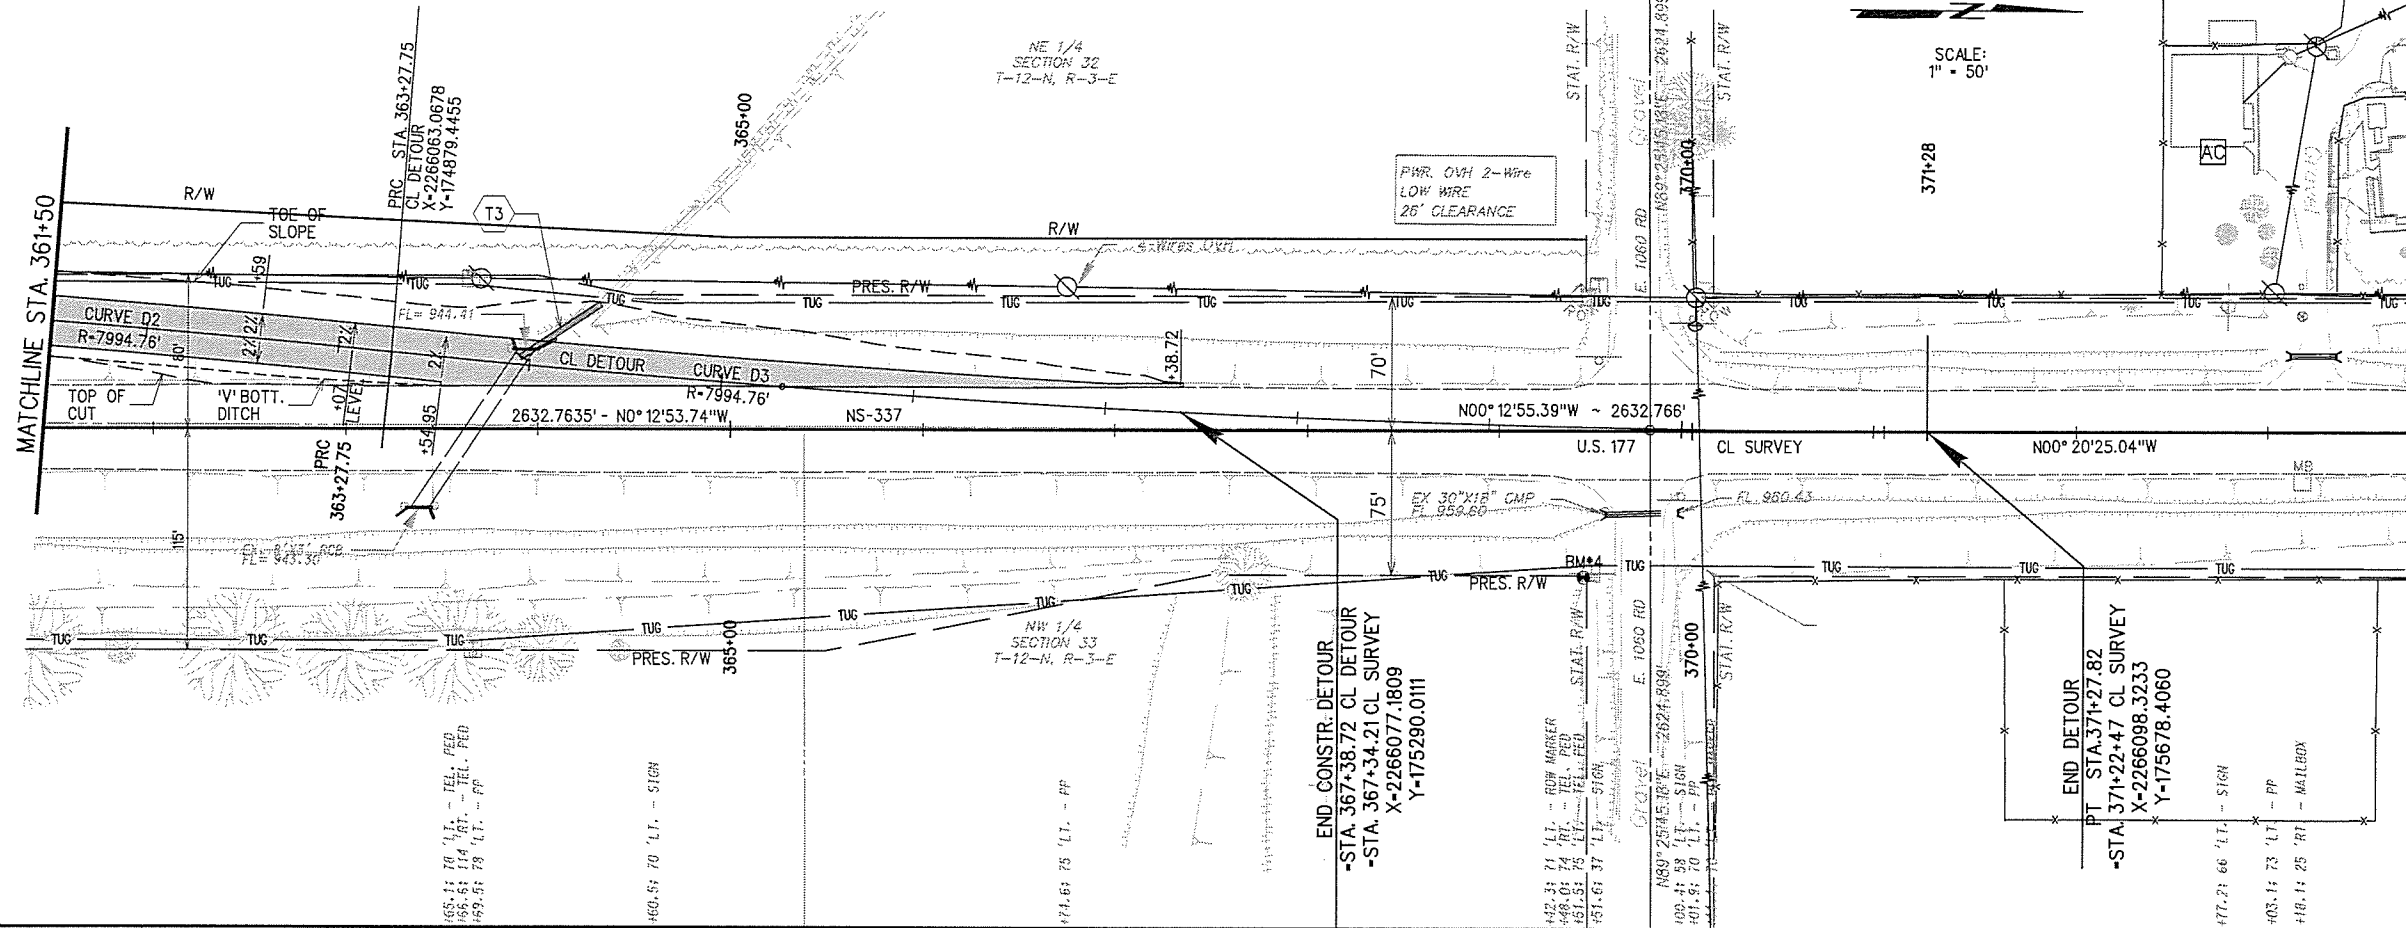

12/8/2015 X:\0dot\EC-1394F-2\Civil\Detour P&P 3.dgn