

OKLAHOMA DEPARTMENT OF TRANSPORTATION					
FED. ROAD DIST. NO.	STATE	PROJ. NO.	LOCAL PROJ. NO.	SHEET NO.	TOTAL SHEETS
	OKLA.				
DESCRIPTION		REVISIONS		DATE	

Lincoln County Conservation District Easement Book 647, Page 254.



N.E. 1/4 Sec. 32  
T-12-N, R-3-E

S.E. 1/4 Sec. 32  
T-12-N, R-3-E

Lincoln County Conservation District Easement Book 647, Page 244.

N.W. 1/4 Sec. 33  
T-12-N, R-3-E

S.W. 1/4 Sec. 33  
T-12-N, R-3-E

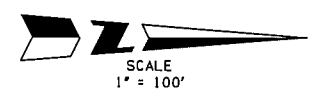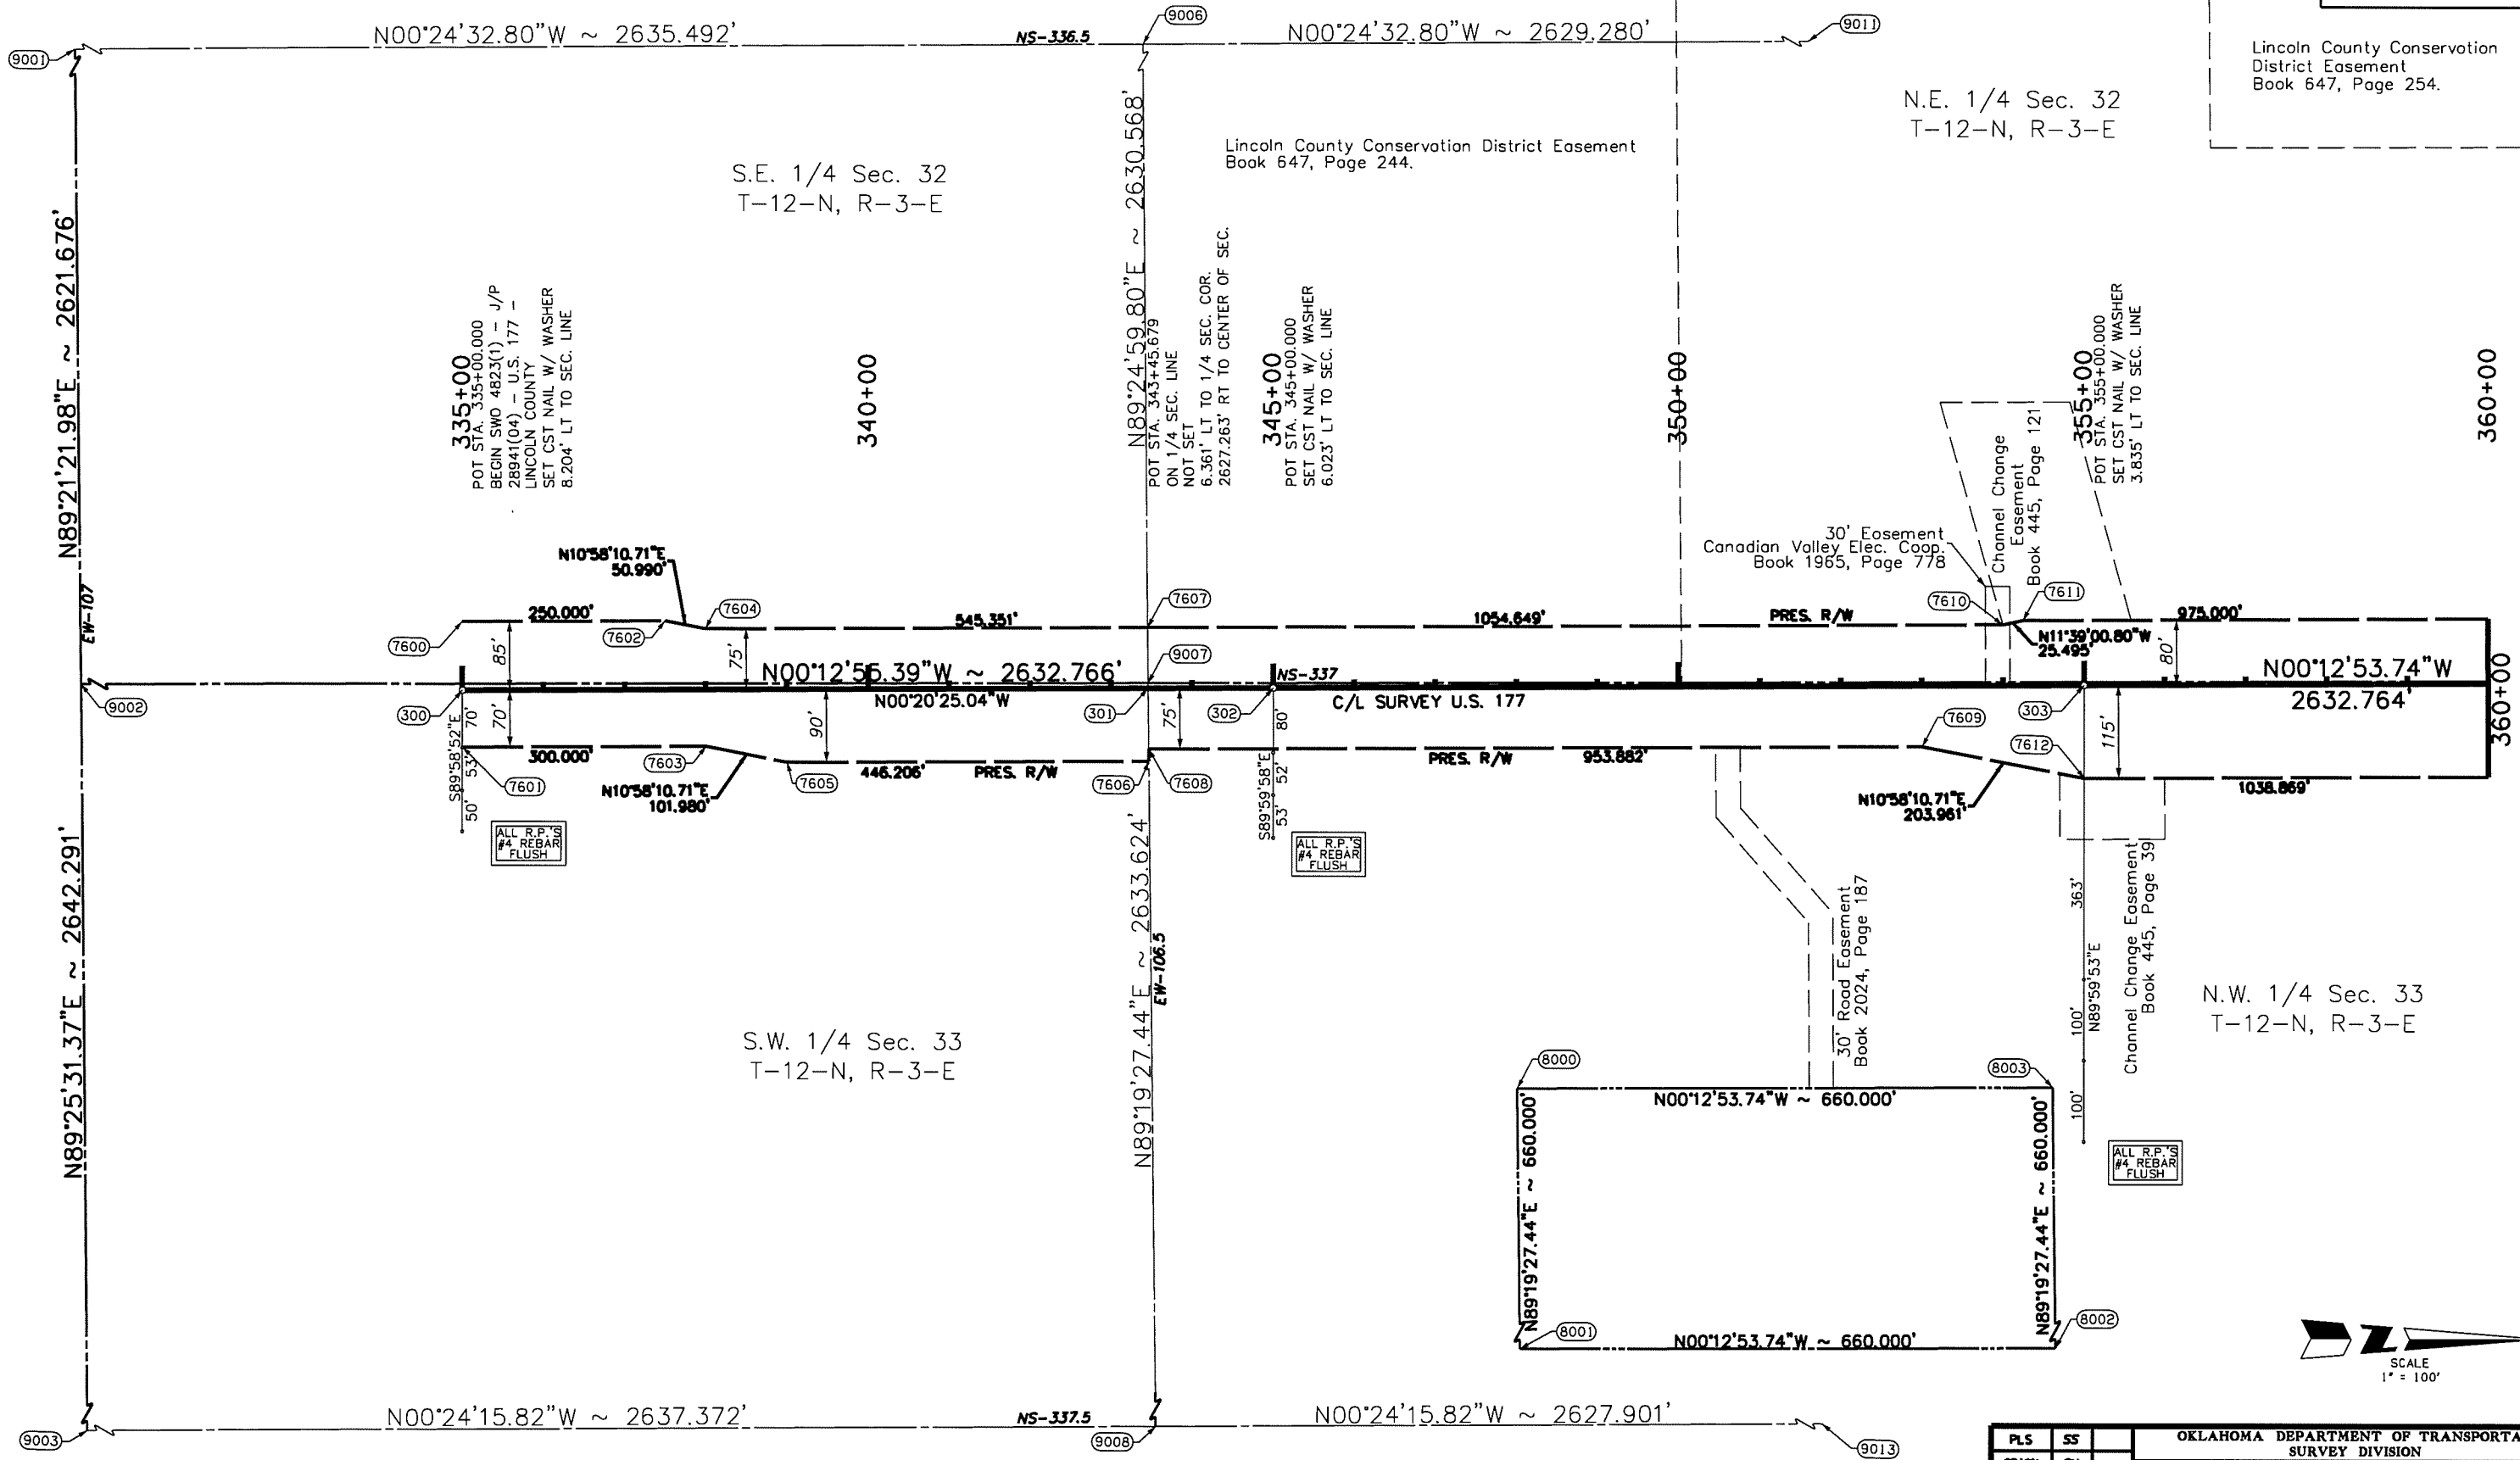

PLS	SS	OKLAHOMA DEPARTMENT OF TRANSPORTATION SURVEY DIVISION
DRAWN	SX	
CHECKED	SS	
APPROVED	SS	
CREW	PT, BB	
<b>SURVEY DATA SHEET</b>		
SWS 4823 (1)		PROJECT NO. 28941(04) SHEET NO. 5-6

September 24th, 2013