


12/8/2015 X:\0dot\EC-1394F-2\Civil\CrossSections.dgn

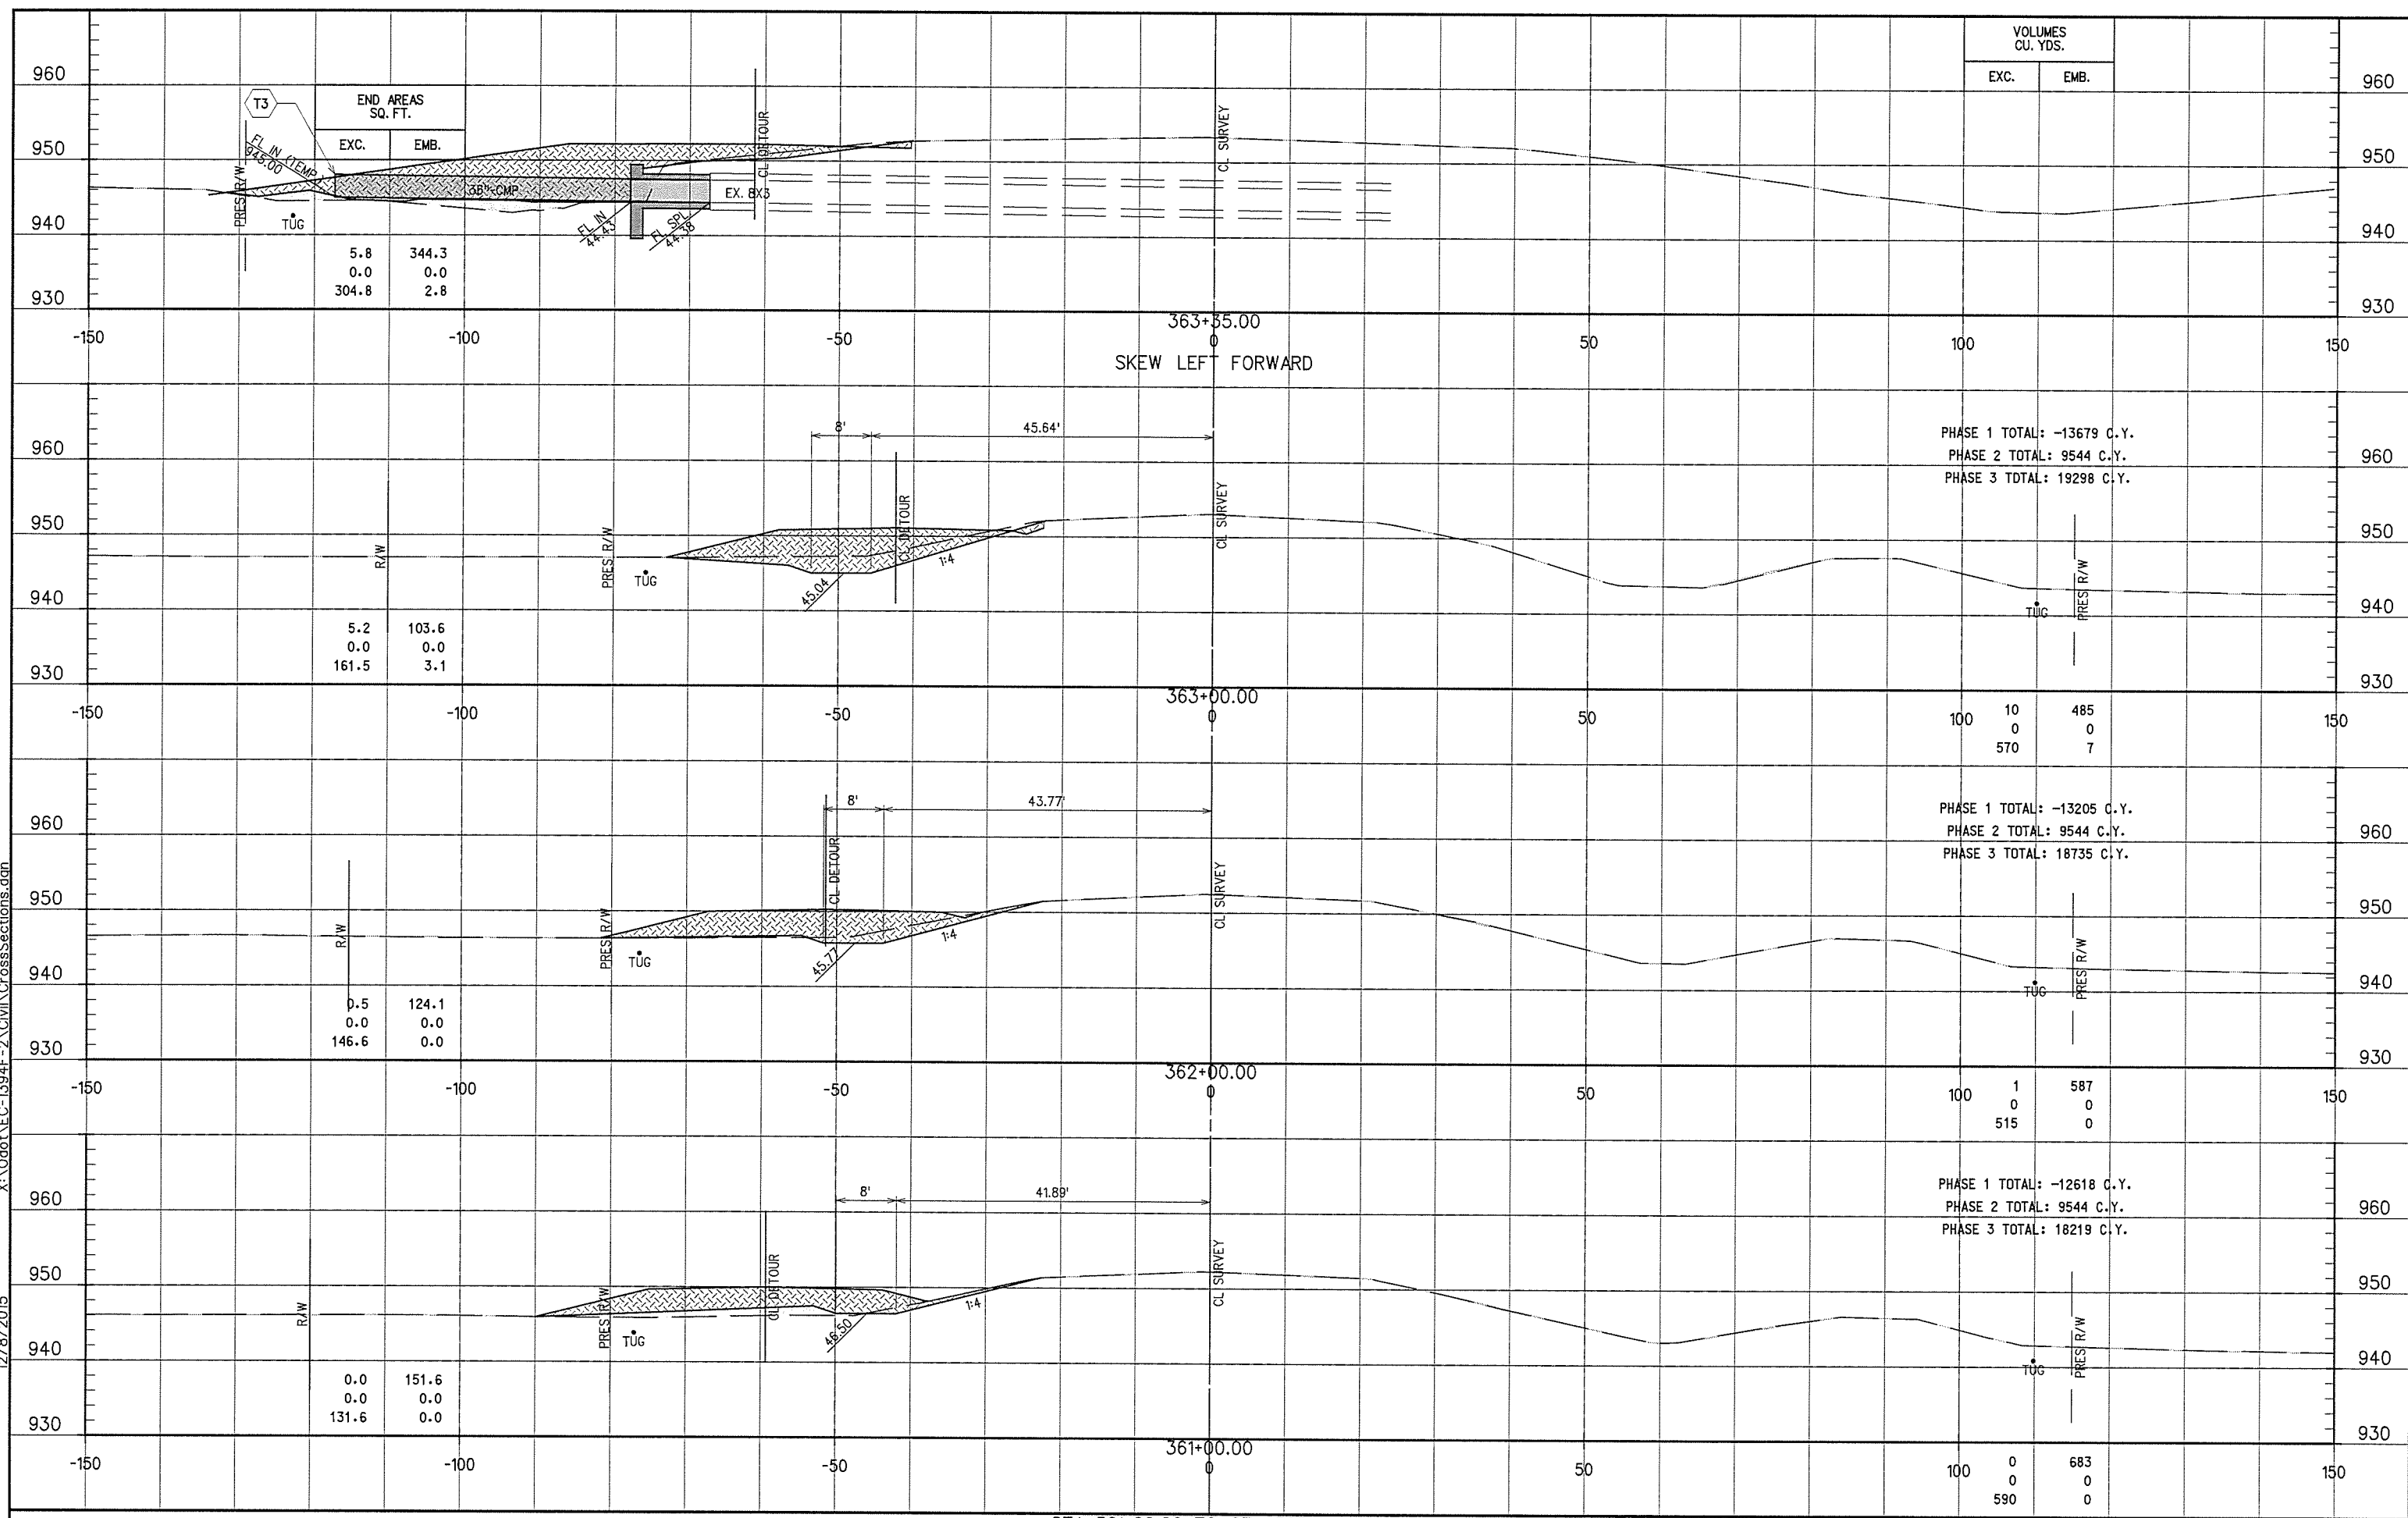

STA. 361+00.00 TO STA. 363+35.00

SCALE: 1"=10' VERT. & HORIZ.