


12/8/2015 X:\0dot\EC-1394F-2\Civil\CrossSections.dgn

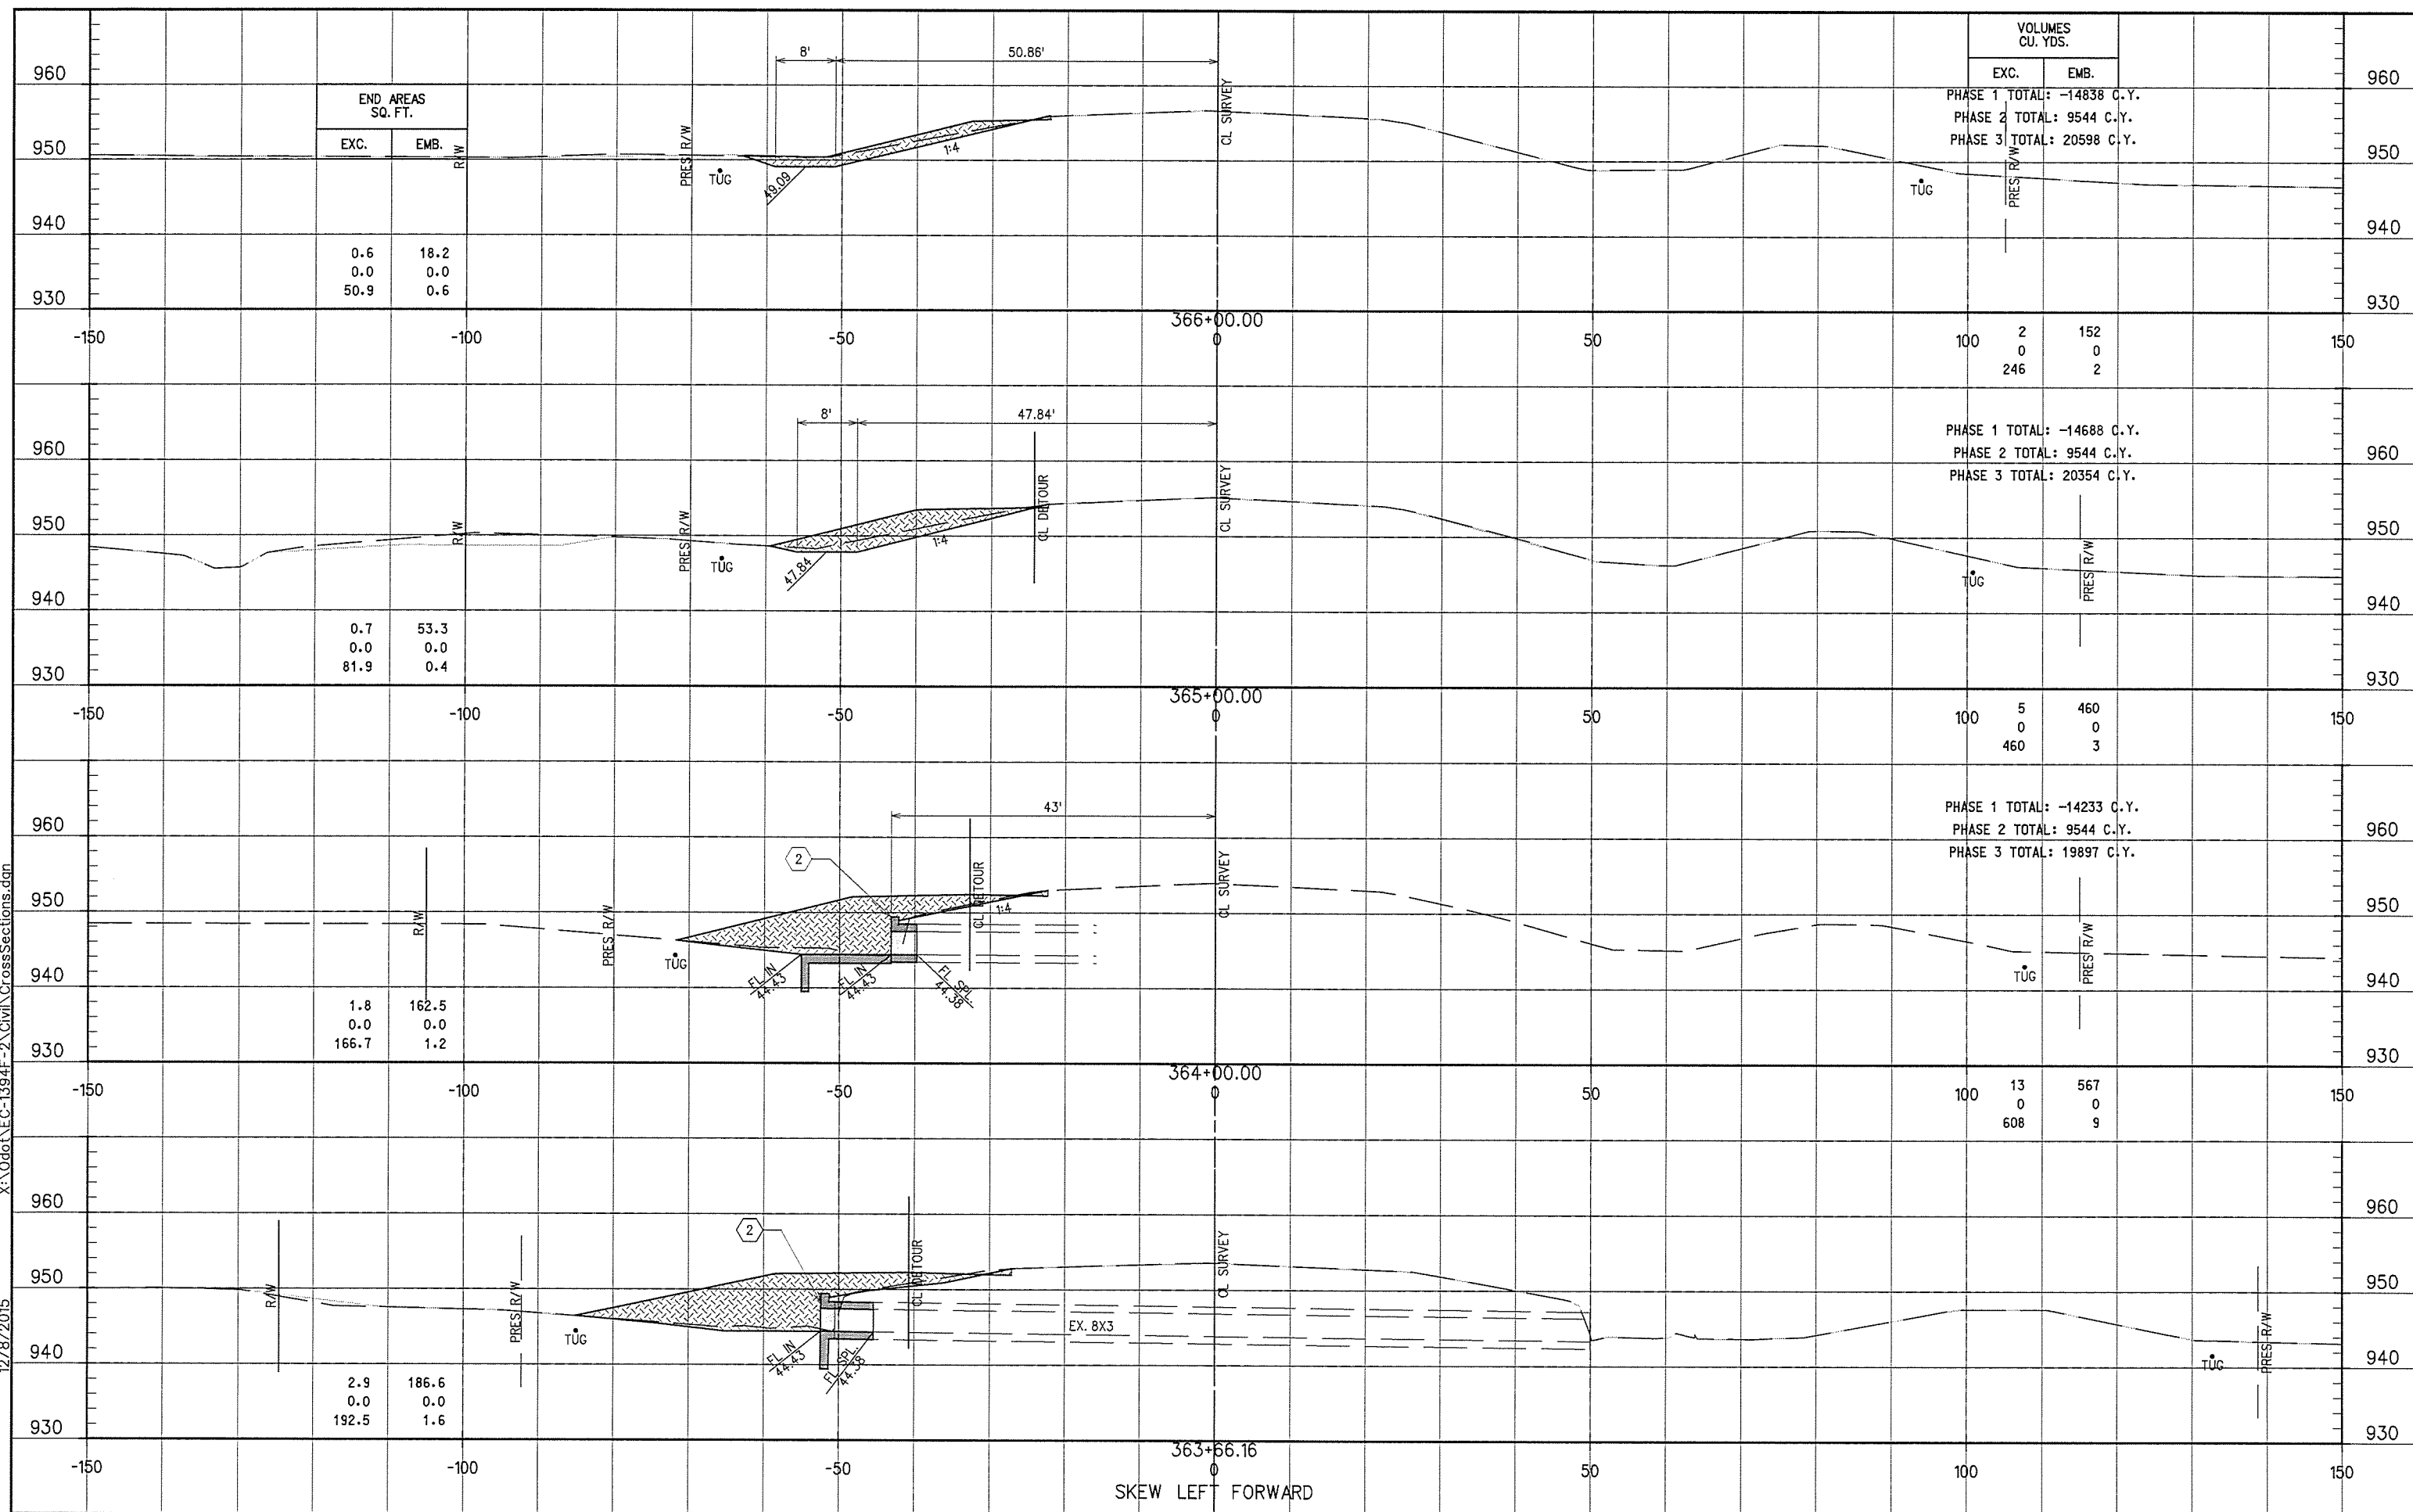

STA. 363+66.16 TO STA. 366+00.00