
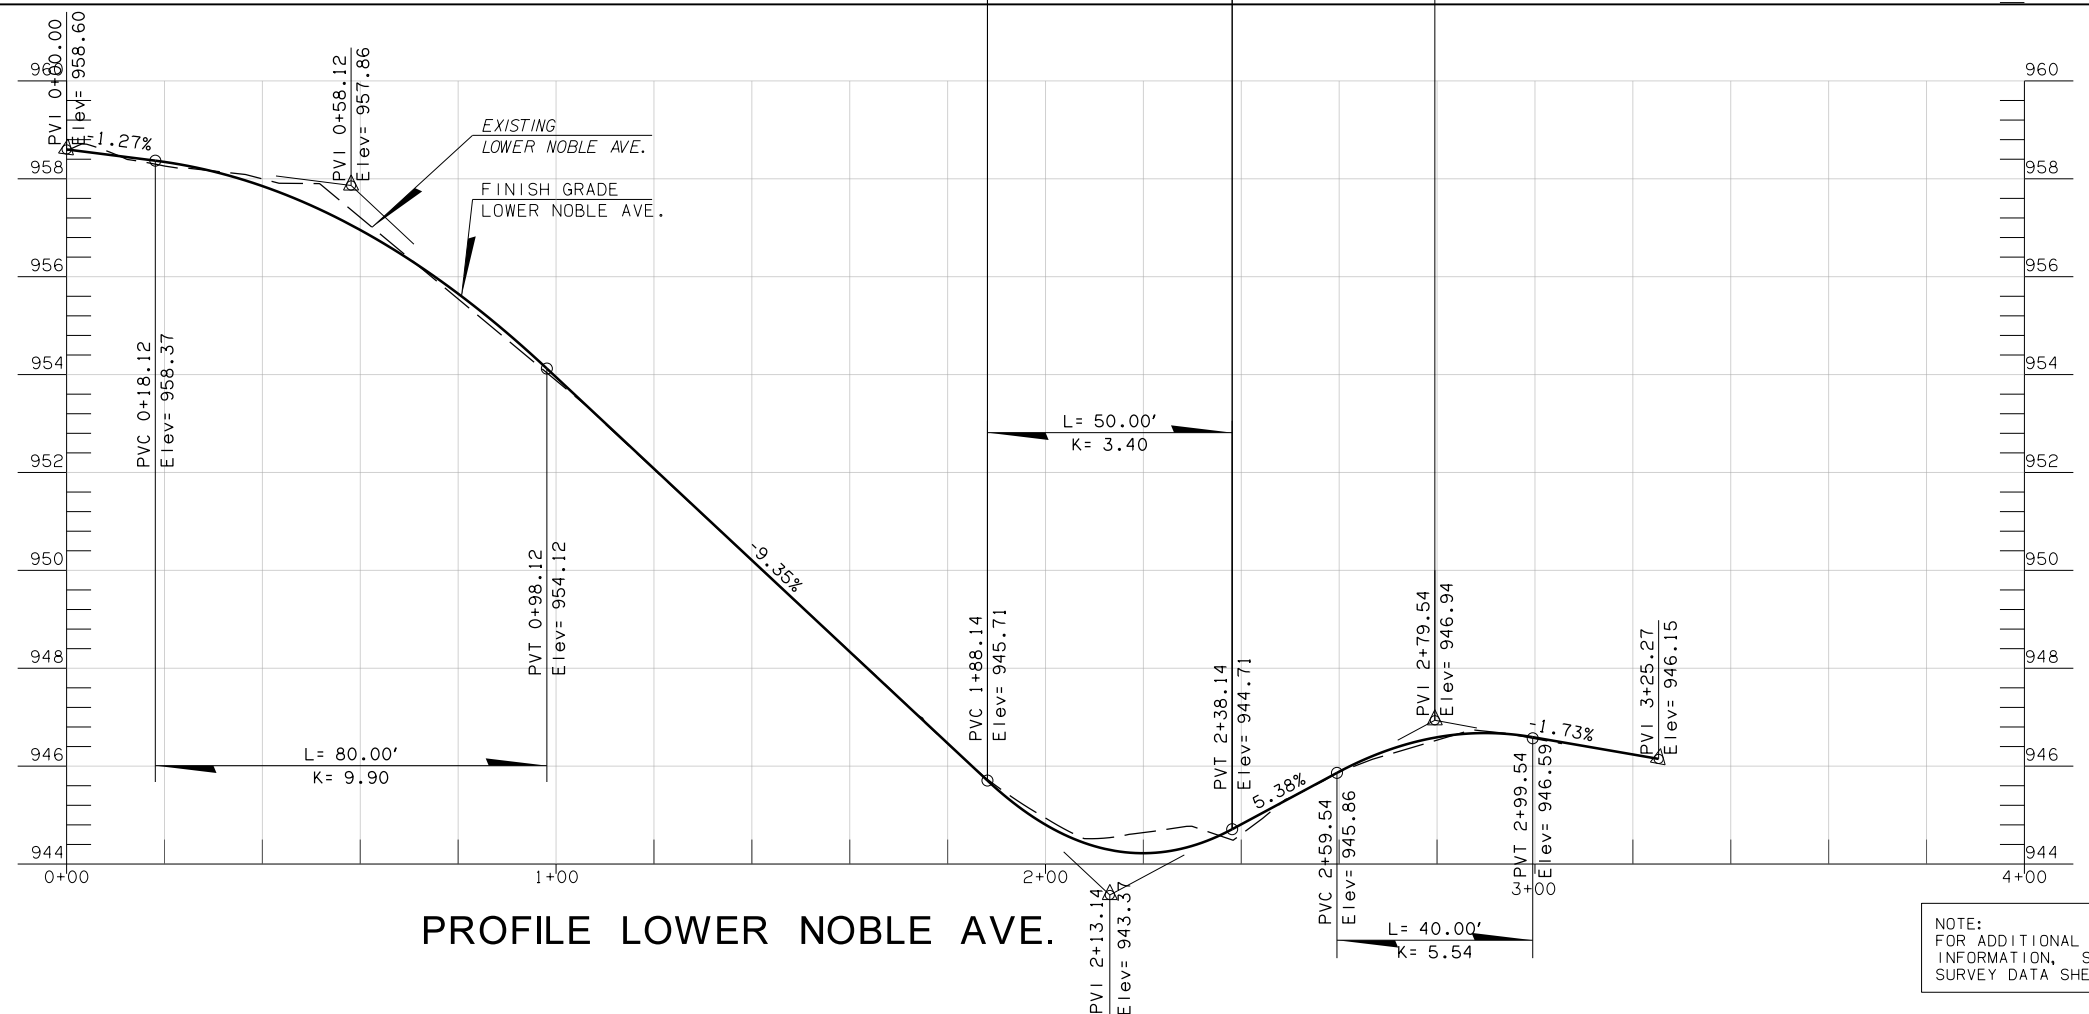


CURVE #1
 CRL LOWER NOBLE AVE.
 PI STA= 0+16.61
 X= 2138082.5894
 Y= 320900.3178
 $\Delta= 89^{\circ}41'28.31''$ RT
 $D=381^{\circ}58'18.71''$
 T= 14.92'
 L= 23.48'
 R= 15.00'
 E= 6.16'

CURVE #2
 CRL LOWER NOBLE AVE.
 PI STA= 1+98.91
 X= 2137893.9398
 Y= 320898.3273
 $\Delta= 89^{\circ}41'28.71''$ LT
 $D=173^{\circ}37'24.87''$
 T= 32.82'
 L= 51.66'
 R= 33.00'
 E= 13.54'

CRL LOWER NOBLE AVE.

STA.	POINT	EASTING	NORTHING
0+00.00	POB	2138082.5036	320916.9299
0+01.69	PC	2138082.5124	320915.2369
0+25.17	PT	2138067.6708	320900.1604
1+66.09	PC	2137926.7606	320898.6736
2+17.75	PT	2137894.1092	320865.5051
3+05.51	POE	2137894.5623	320777.7468

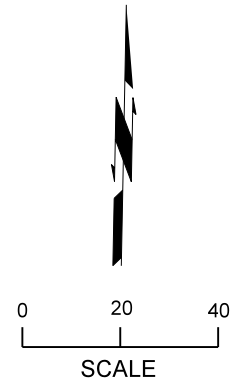

NOTE:
 FOR ADDITIONAL SURVEY
 INFORMATION, SEE
 SURVEY DATA SHEETS

DESIGN	
DRAWN	LL
CHECKED	
APPROVED	
SQUAD	GREEN

08-19-16