


WARNER AVE.

SECTION 8  
T-16-N, R-2-W

WEST GUTHRIE SUBDIVISION

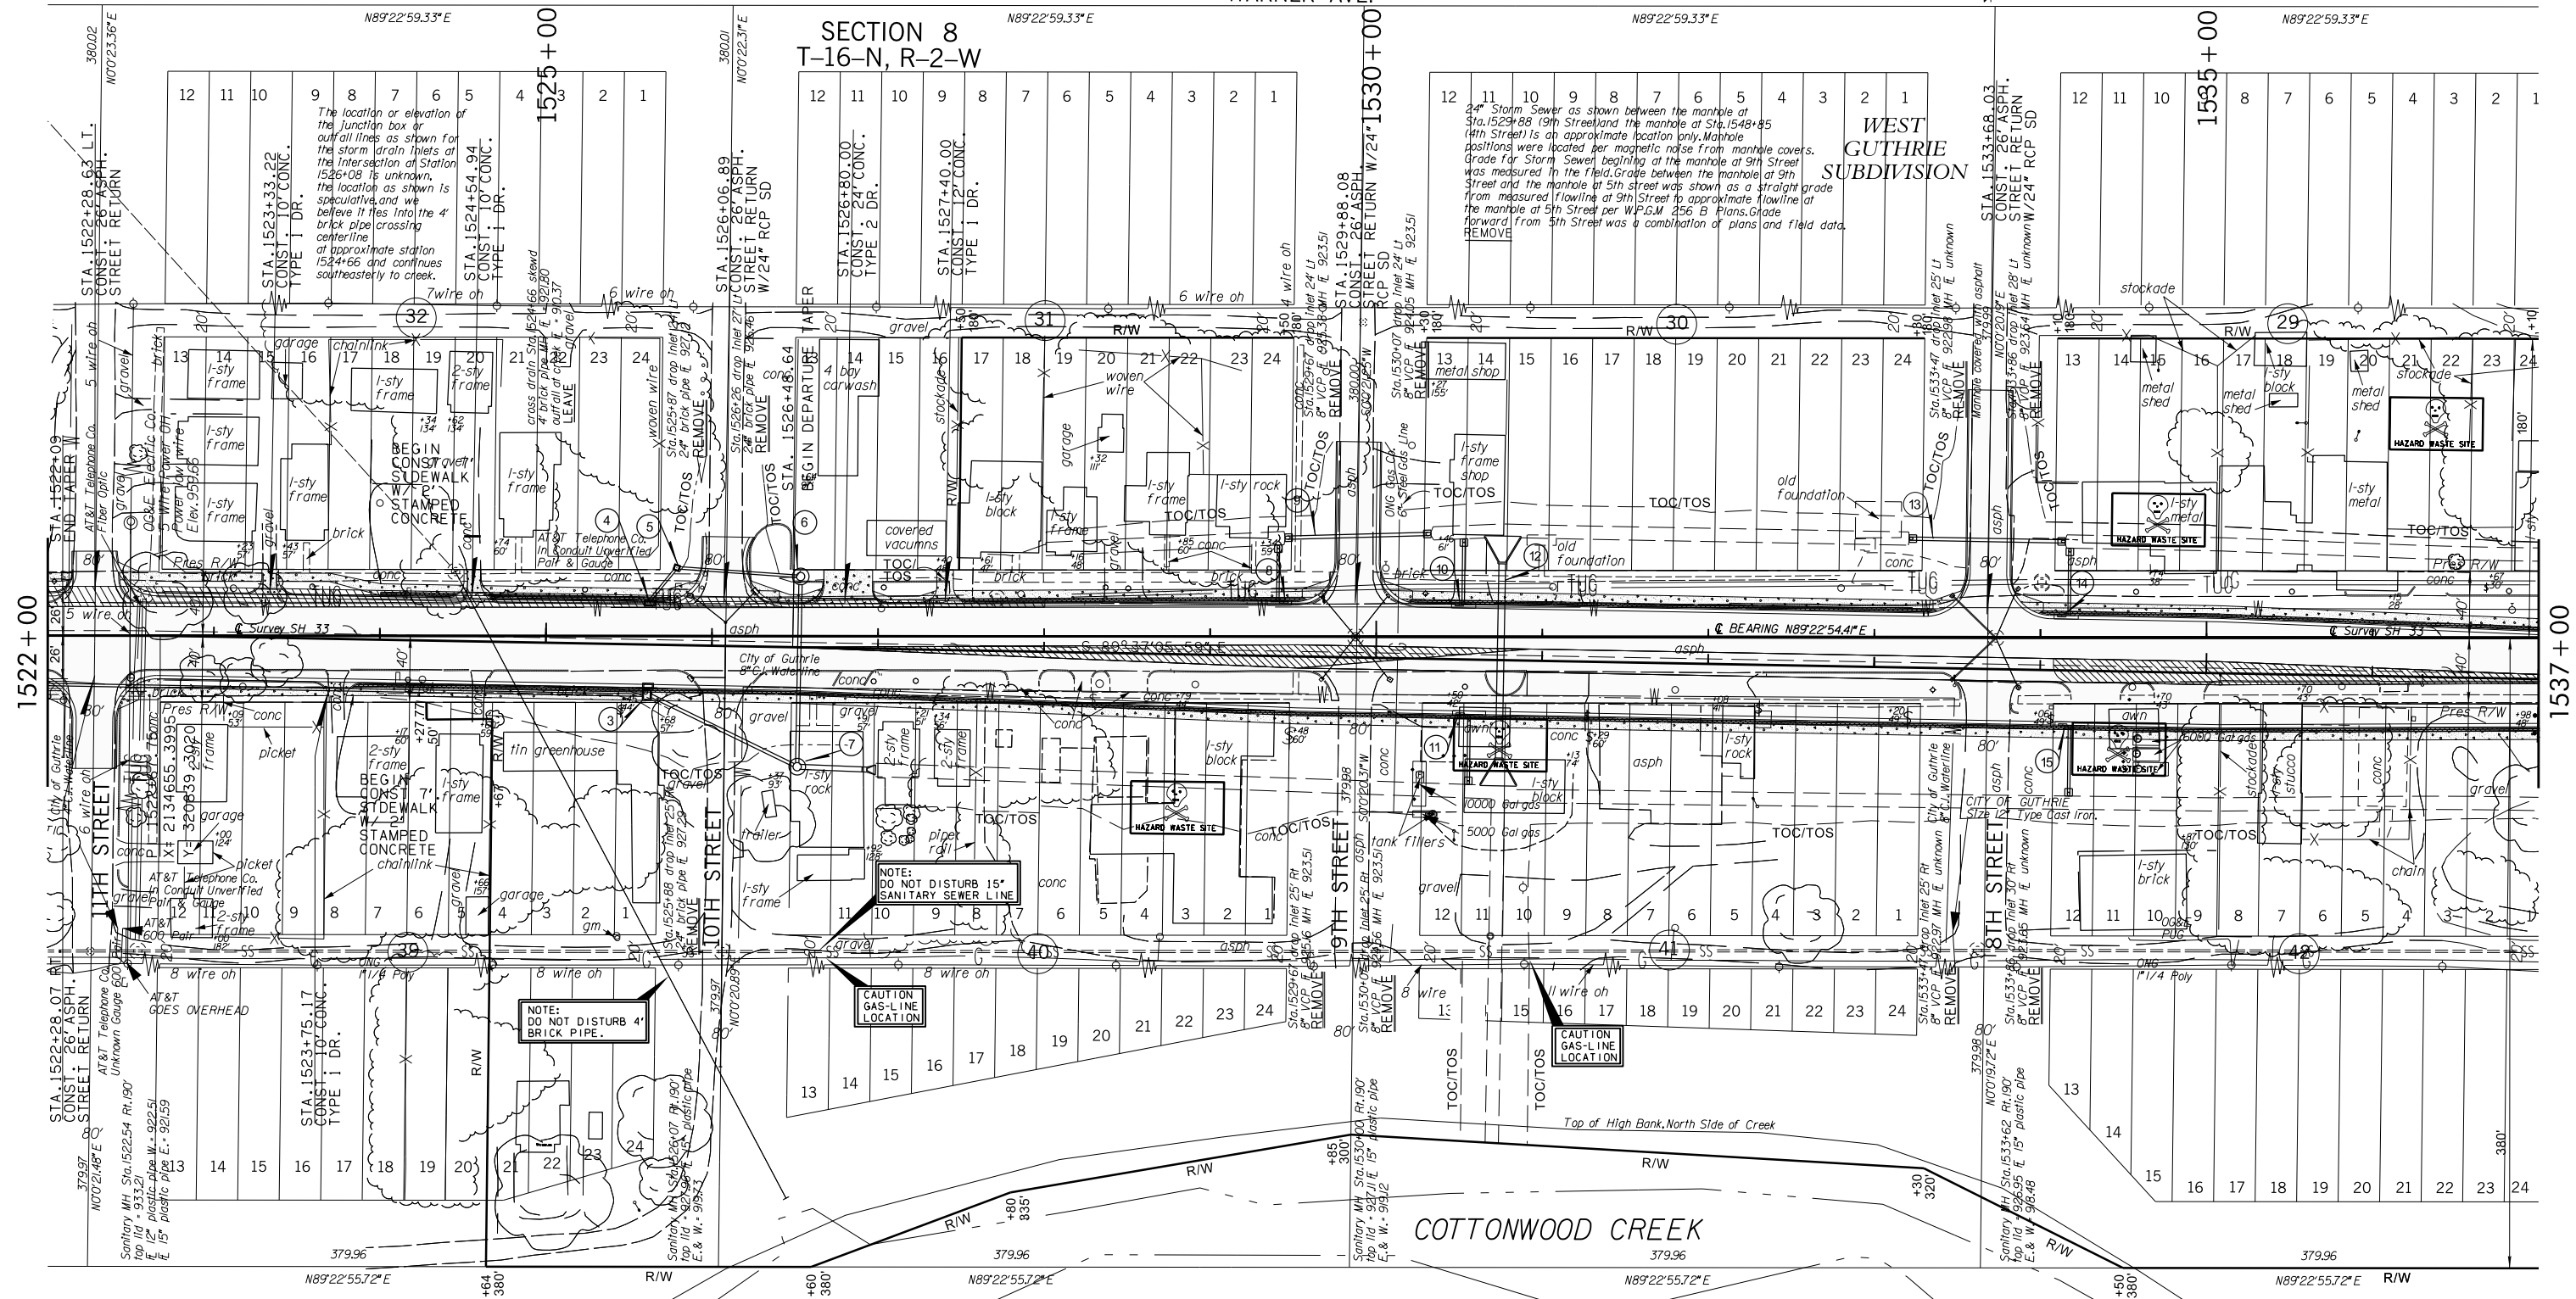

NOTE: DO NOT DISTURB 4\"/>

CAUTION GAS-LINE LOCATION

CAUTION GAS-LINE LOCATION

NOTE: FOR ADDITIONAL SURVEY INFORMATION, SEE SURVEY DATA SHEETS

|          |       |
|----------|-------|
| DESIGN   | LL    |
| DRAWN    |       |
| CHECKED  |       |
| APPROVED |       |
| SQUAD    | GREEN |

OKLAHOMA DEPARTMENT OF TRANSPORTATION  
ROADWAY DESIGN DIVISION

PLAN SHEET