



FED. ROAD DIST. NO.	STATE	JOB PIECE NO.	FISCAL YEAR	SHEET NO.	TOTAL SHEETS
6	OKLA.				


DESCRIPTION	REVISIONS	DATE

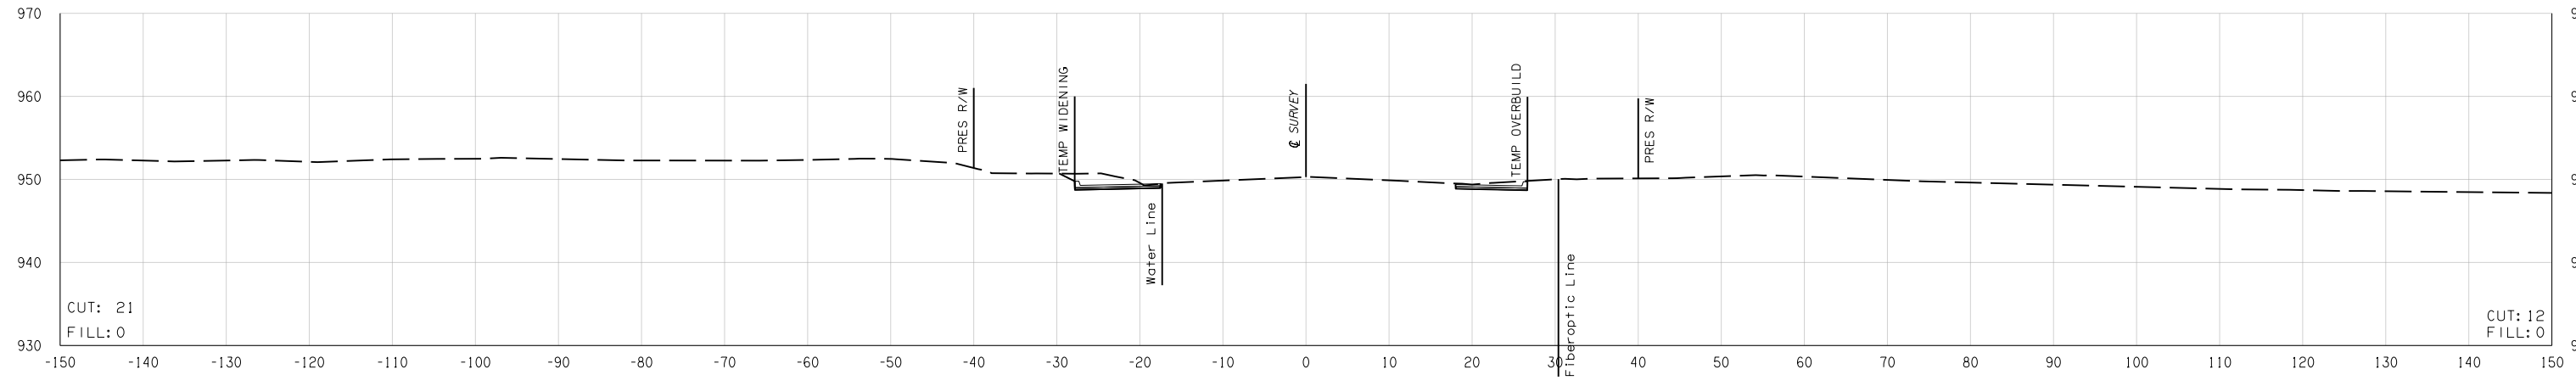

1519 + 15.10

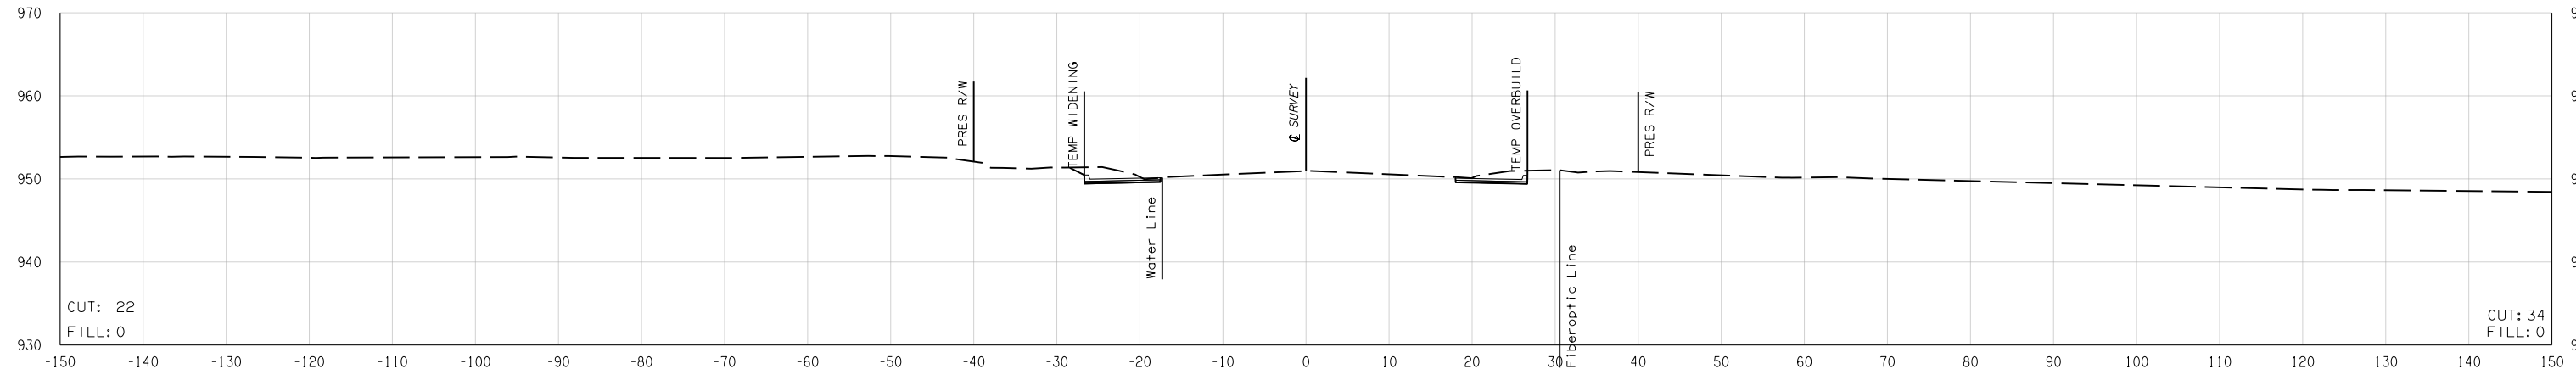

1519 + 00.00

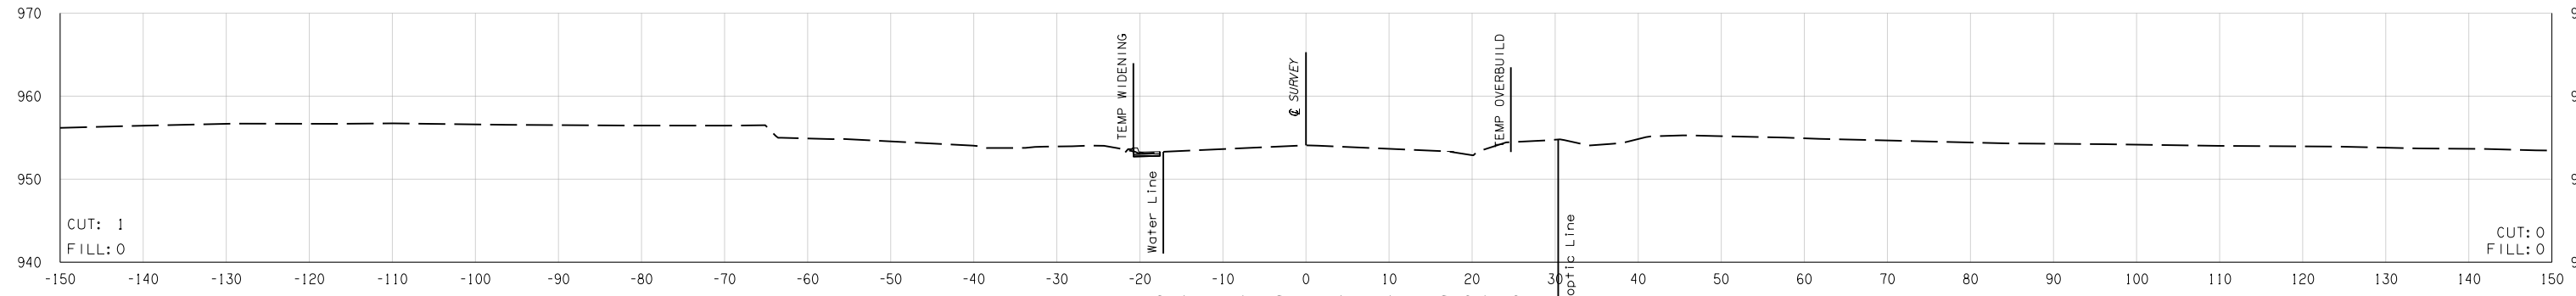

BEGIN INCIDENTAL CONST.
1518 + 20.00

08-19-16 Y:\Division 4\21860 (04) \Design\21860_XSECO1.dgn

STATE JOB NO.	21860(04)
LOGAN COUNTY	SHEET NO. X001

PHASE ONE