



FED. ROAD DIST. NO.	STATE	JOB PIECE NO.	FISCAL YEAR	SHEET NO.	TOTAL SHEETS
6	OKLA.				
DESCRIPTION		REVISIONS		DATE	

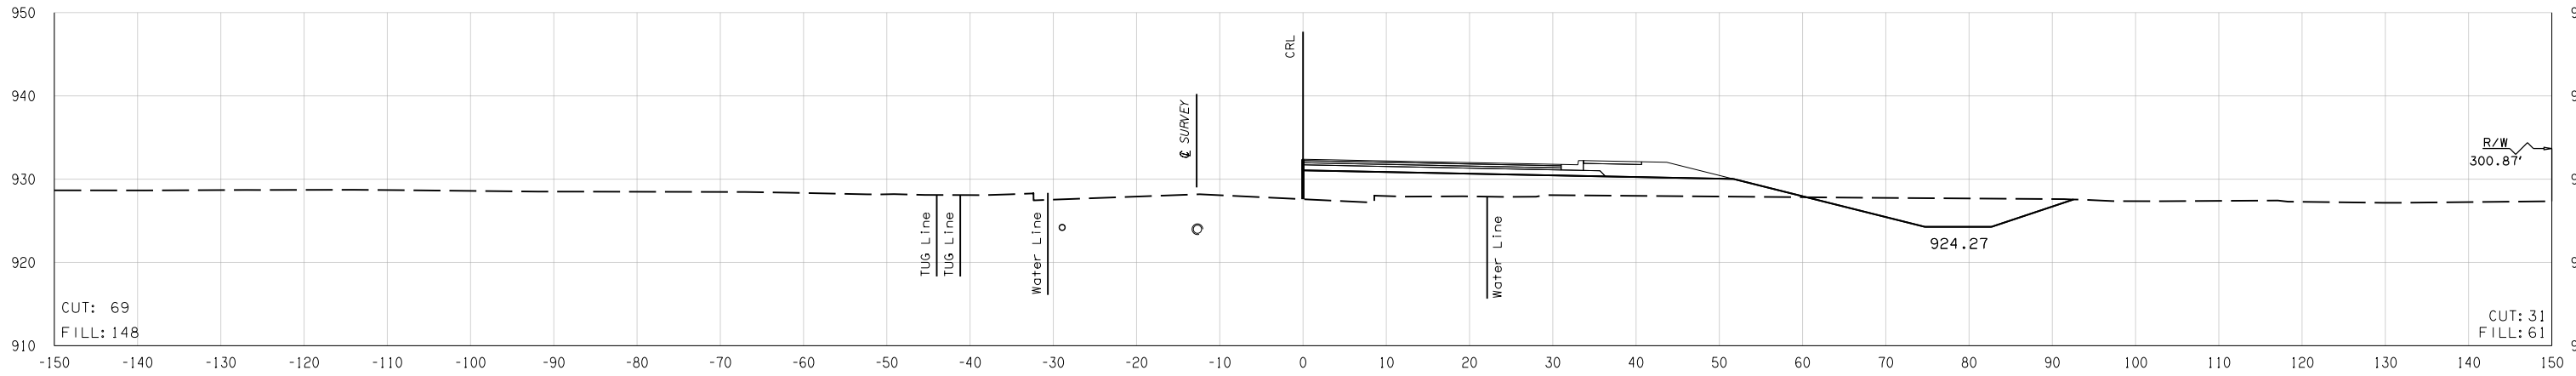


1530 + 00.00

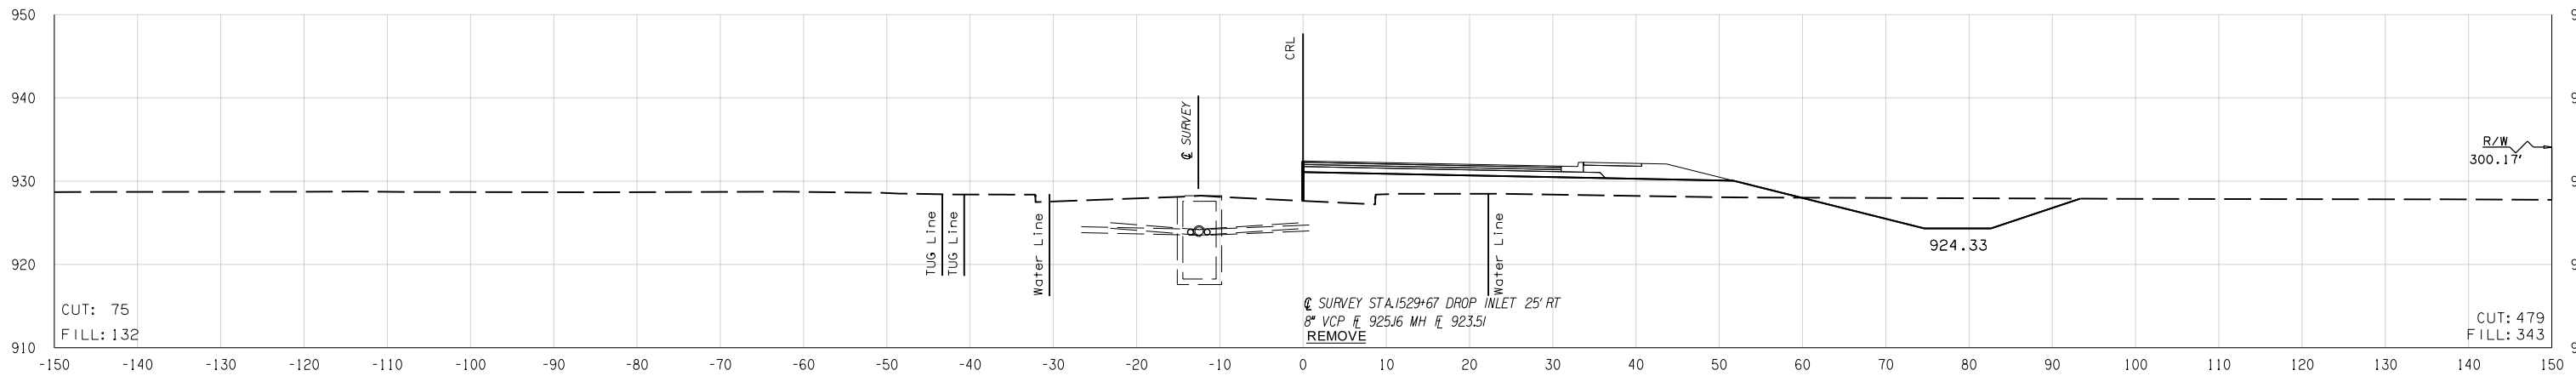

9TH STREET
1529 + 88.25

STR. 8 STA. 1529+44.00 CONST. CI-1 (DES.2-D) & STUB
18"X34.25' LG. RCP

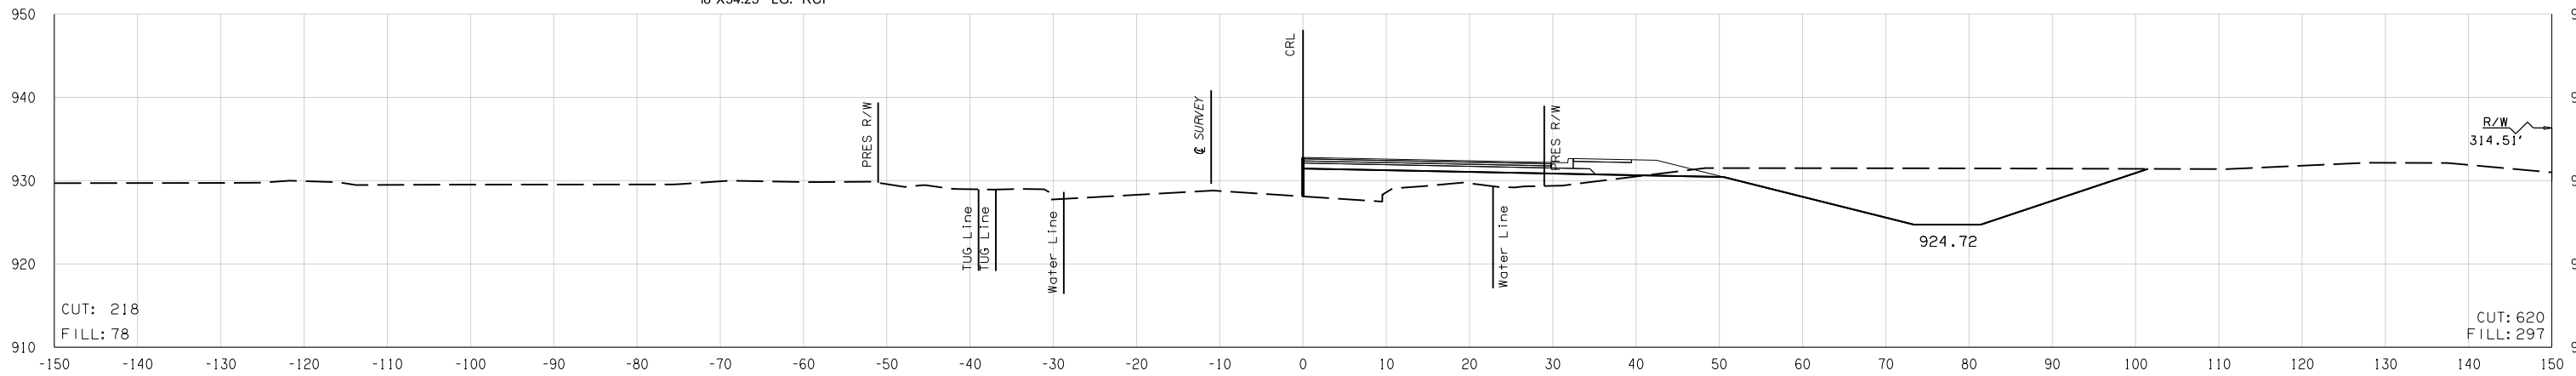

1529 + 00.00

STATE JOB NO.	21860(04)
LOGAN COUNTY	SHEET NO. X014

PHASE ONE

08-19-16 Y:\Division 4\21860 (04) Design\21860_XSECO1.dgn