



FED. ROAD DIST. NO.	STATE	JOB PIECE NO.	FISCAL YEAR	SHEET NO.	TOTAL SHEETS
6	OKLA.				


DESCRIPTION	REVISIONS	DATE

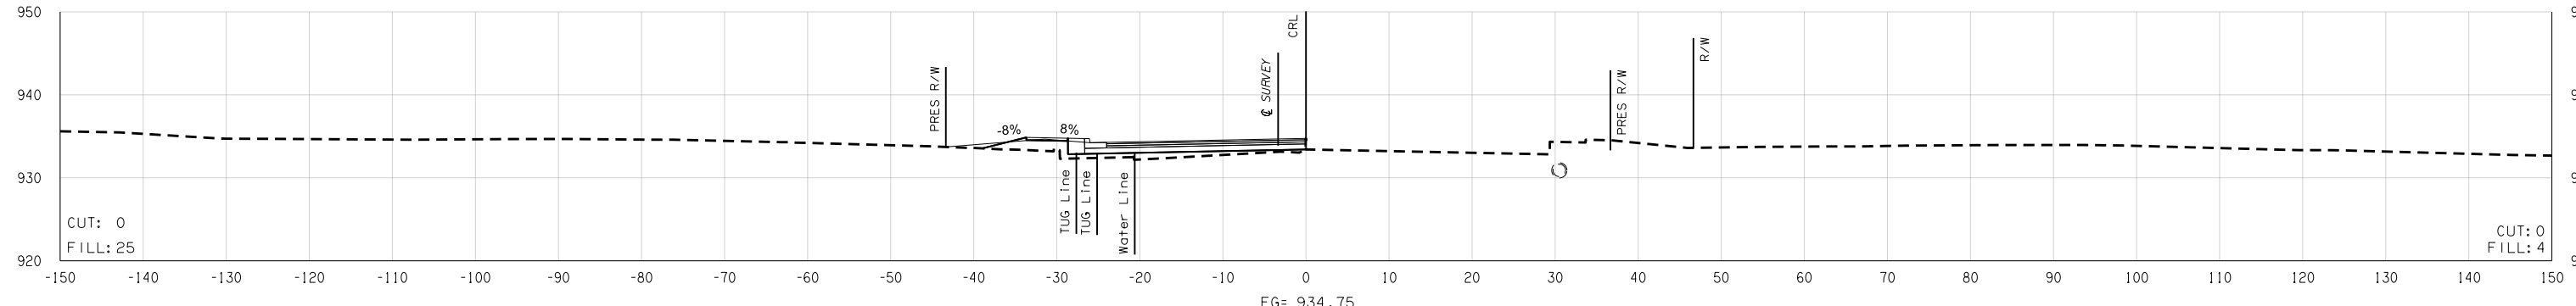


1524 + 60.00

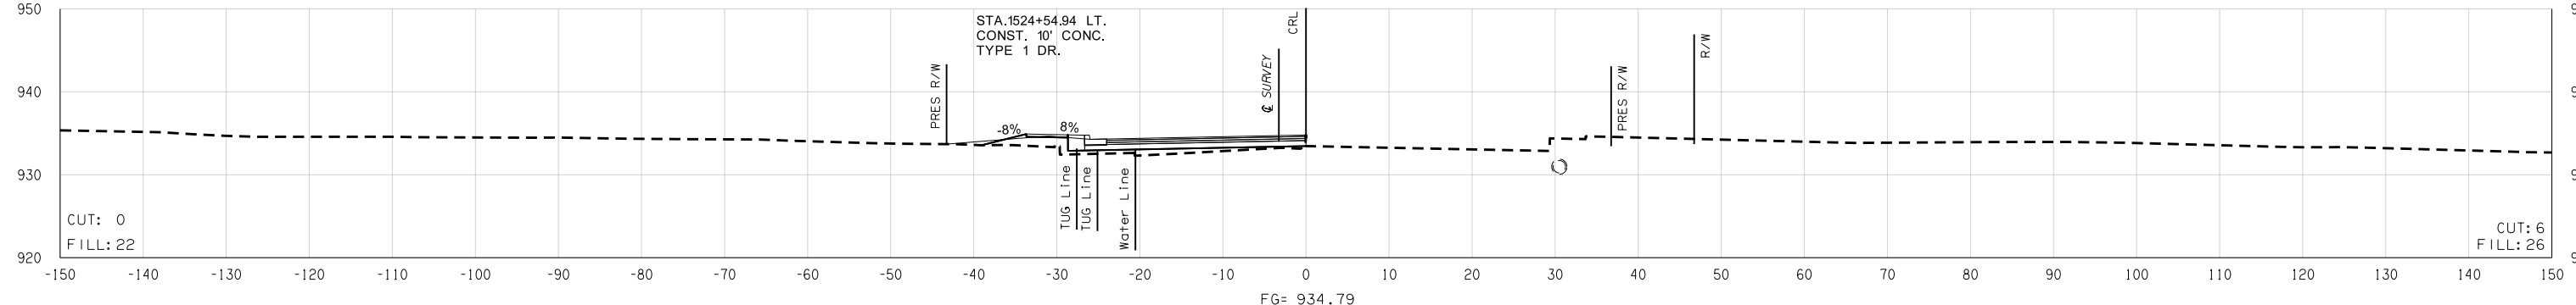

1524 + 54.94

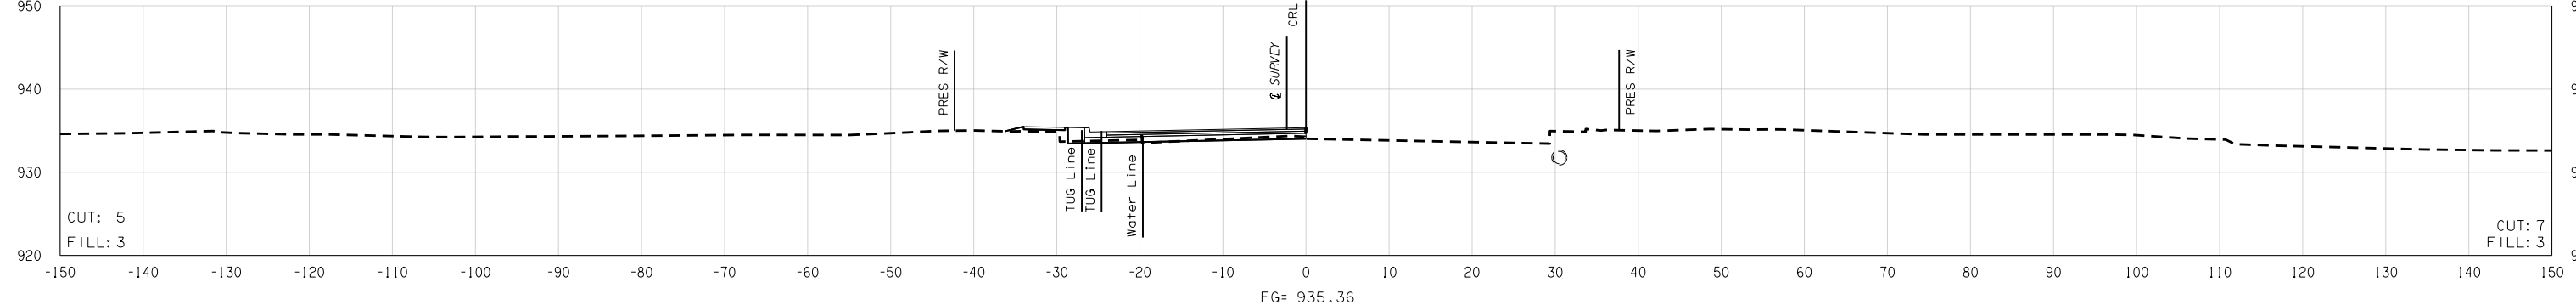

1524 + 00.00

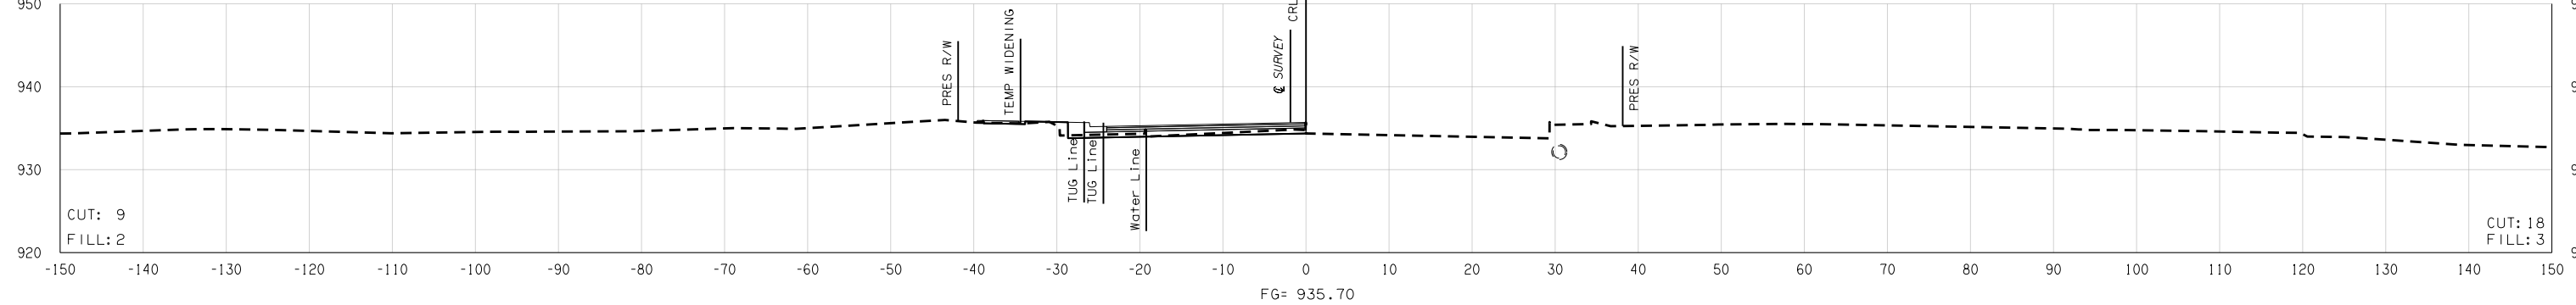

1523 + 75.17

08-19-16 Y:\Division 4\21860 (04) \Design\21860_XSECO1.dgn

PHASE TWO

STATE JOB NO.	21860(04)
LOGAN COUNTY	SHEET NO. X035