




FED. ROAD DIST. NO.	STATE	JOB PIECE NO.	FISCAL YEAR	SHEET NO.	TOTAL SHEETS
6	OKLA.				
DESCRIPTION		REVISIONS		DATE	

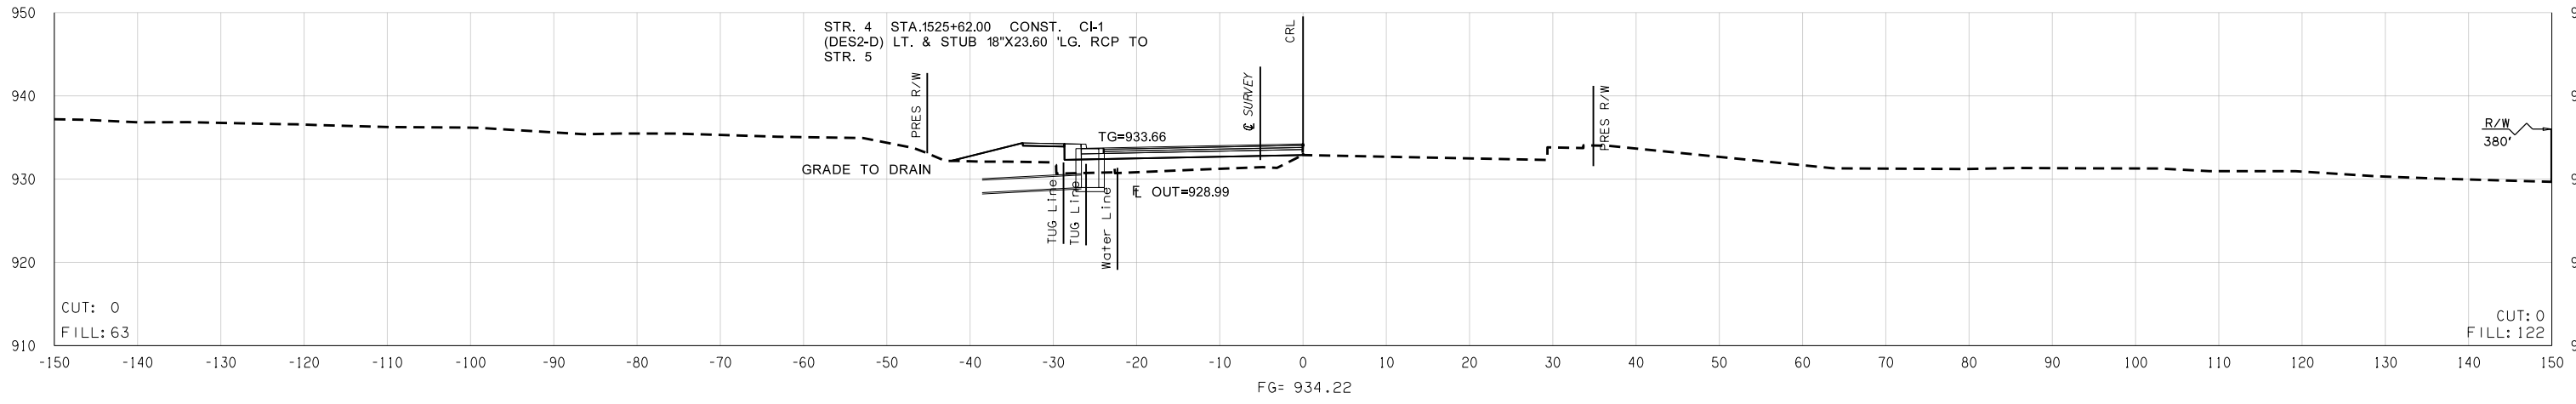

1525 + 62.00

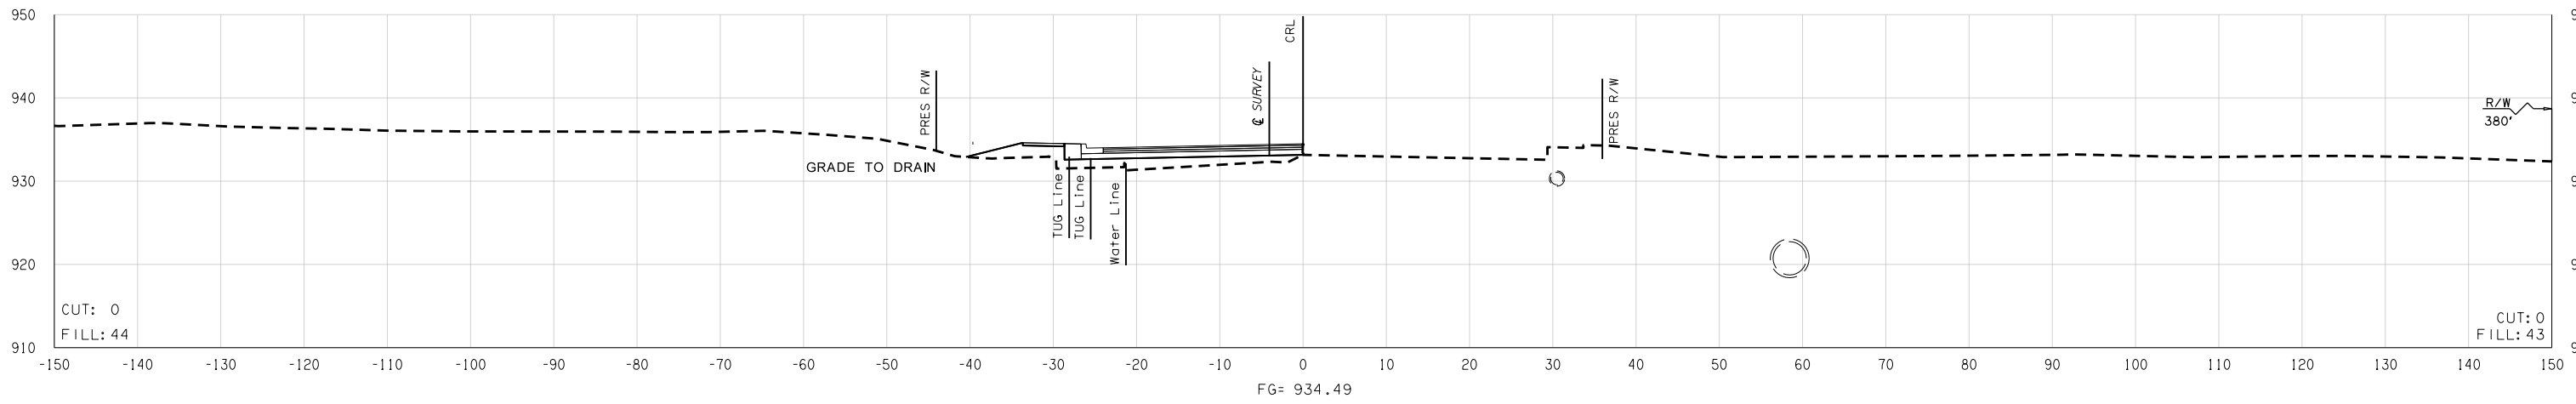

1525 + 00.00

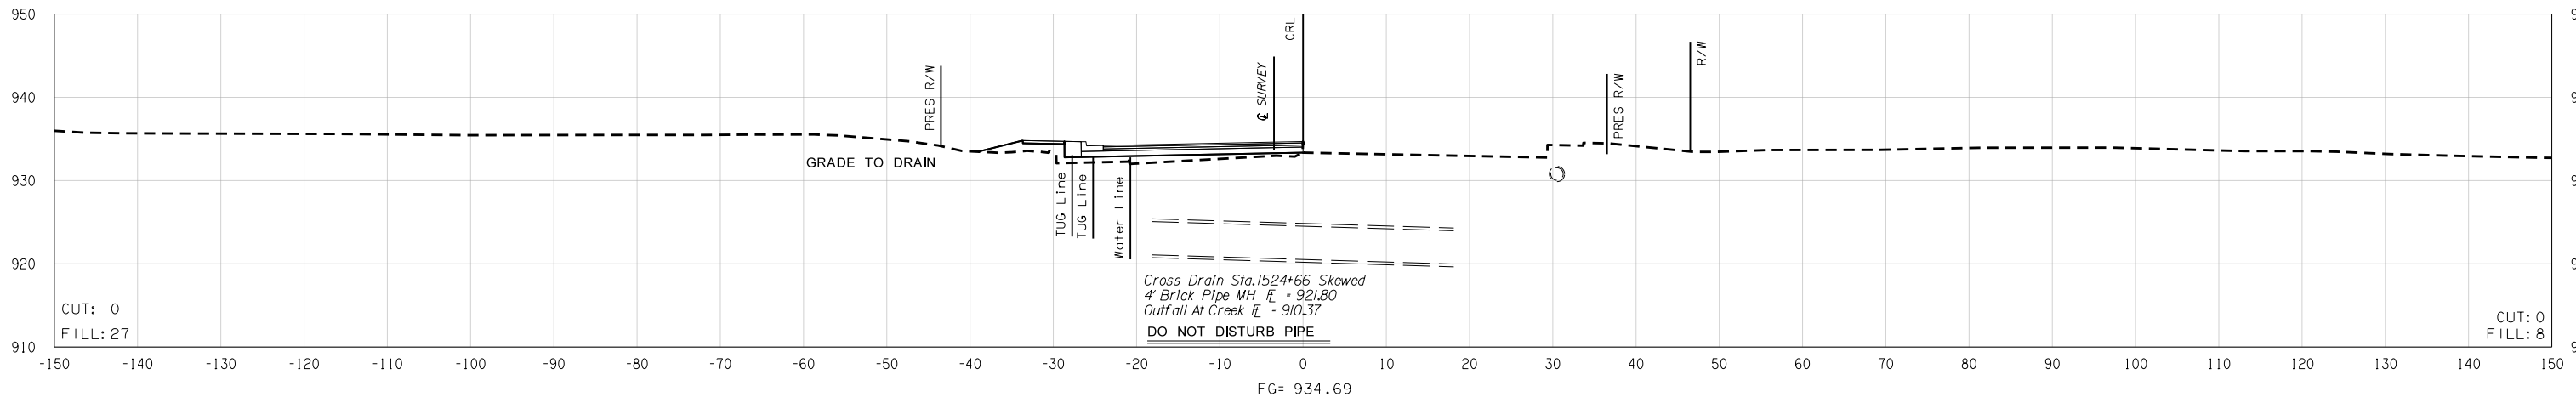

1524 + 67.76

08-19-16 Y:\Division 4\21860 (04) \Design\21860\_XSECO1.dgn

STATE JOB NO.	21860(04)
LOGAN COUNTY	SHEET NO. X038

PHASE TWO