



FED. ROAD DIST. NO.	STATE	JOB PIECE NO.	FISCAL YEAR	SHEET NO.	TOTAL SHEETS
6	OKLA.				


DESCRIPTION	REVISIONS	DATE

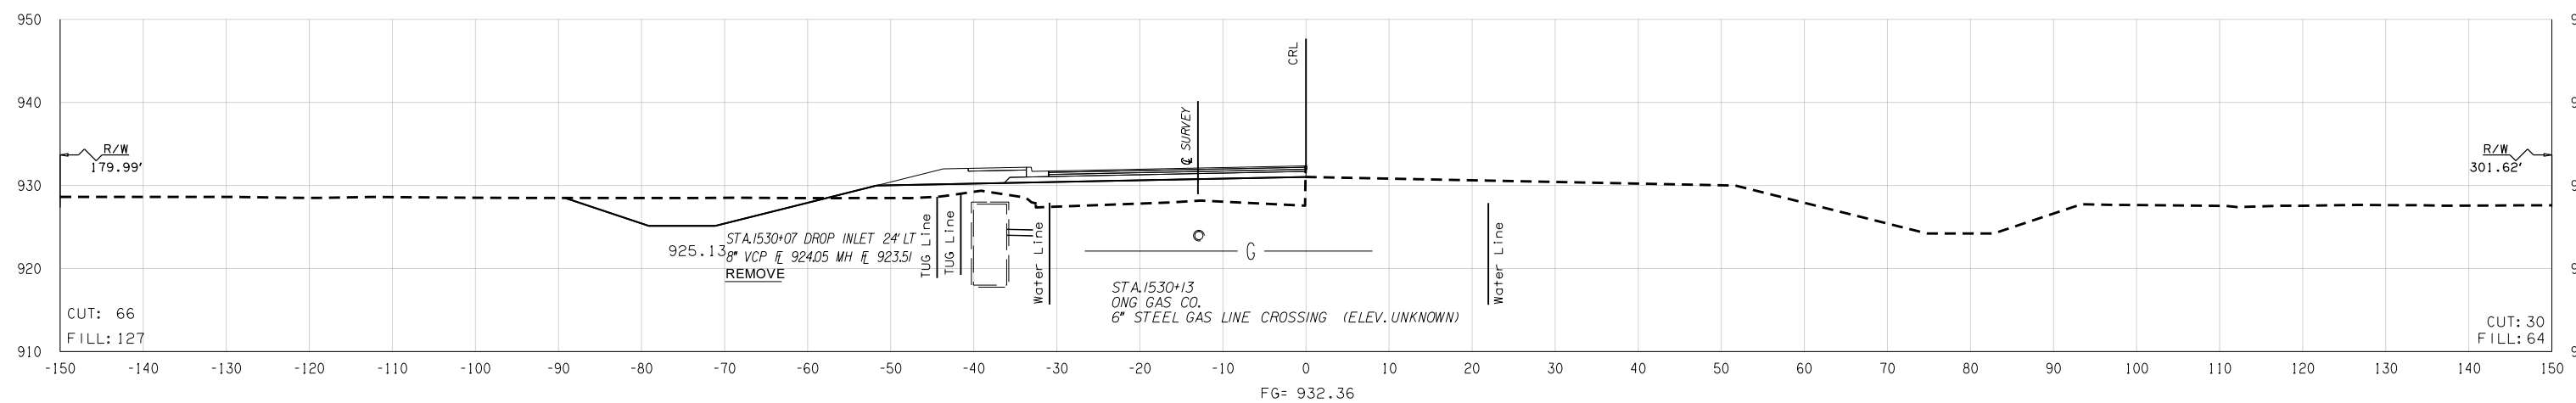

1530 + 13.00

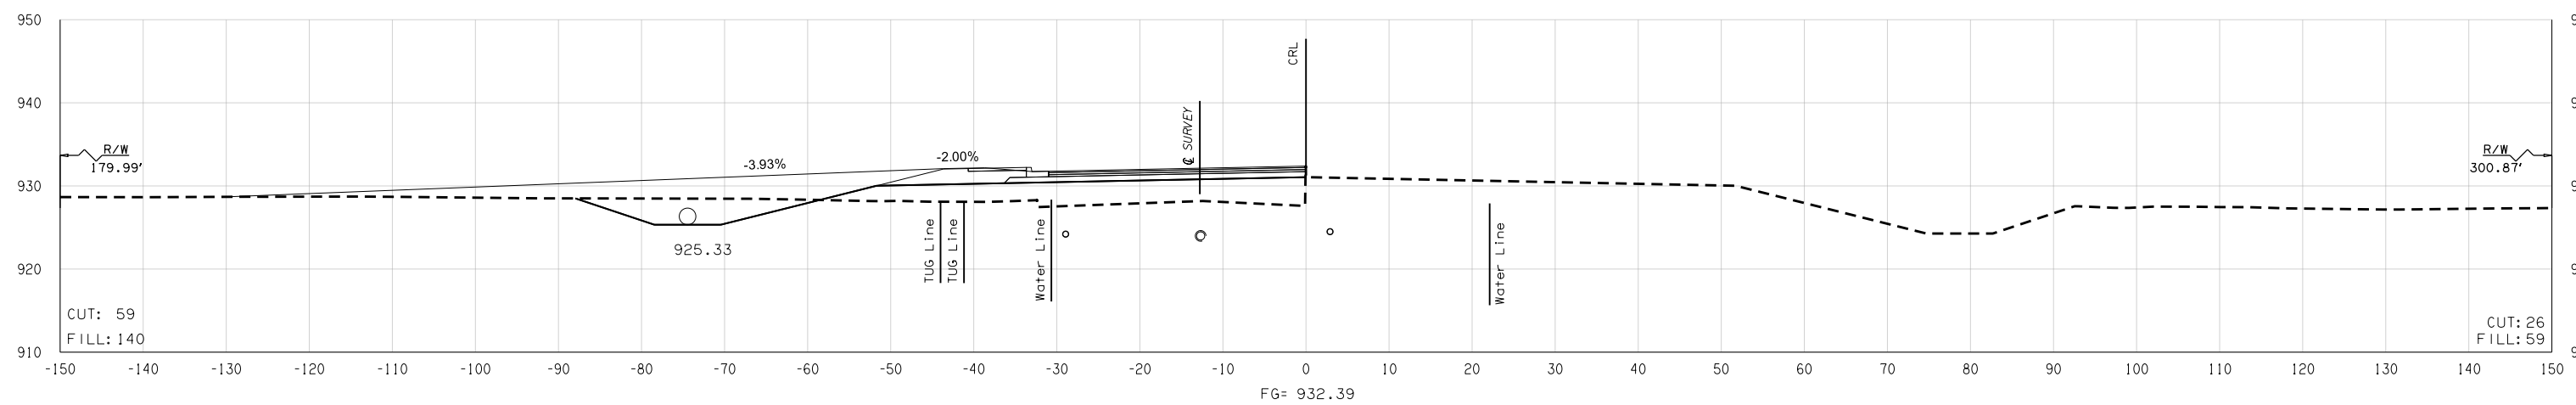

1530 + 00.00

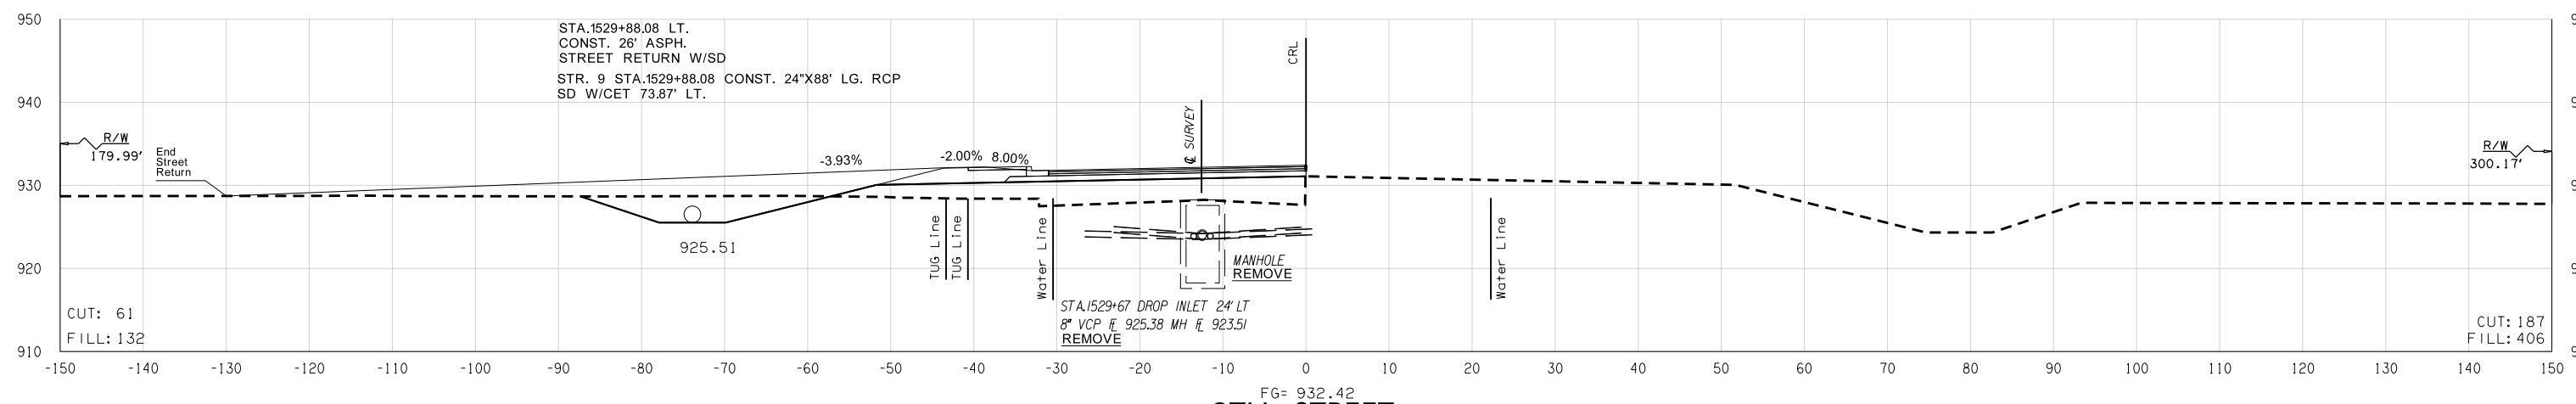

9TH STREET  
1529 + 88.08

STATE JOB NO.	21860(04)
LOGAN COUNTY	SHEET NO. X042

PHASE TWO

08-19-16 Y:\Division 4\21860 (04) \Design\21860\_XSECO1.dgn