
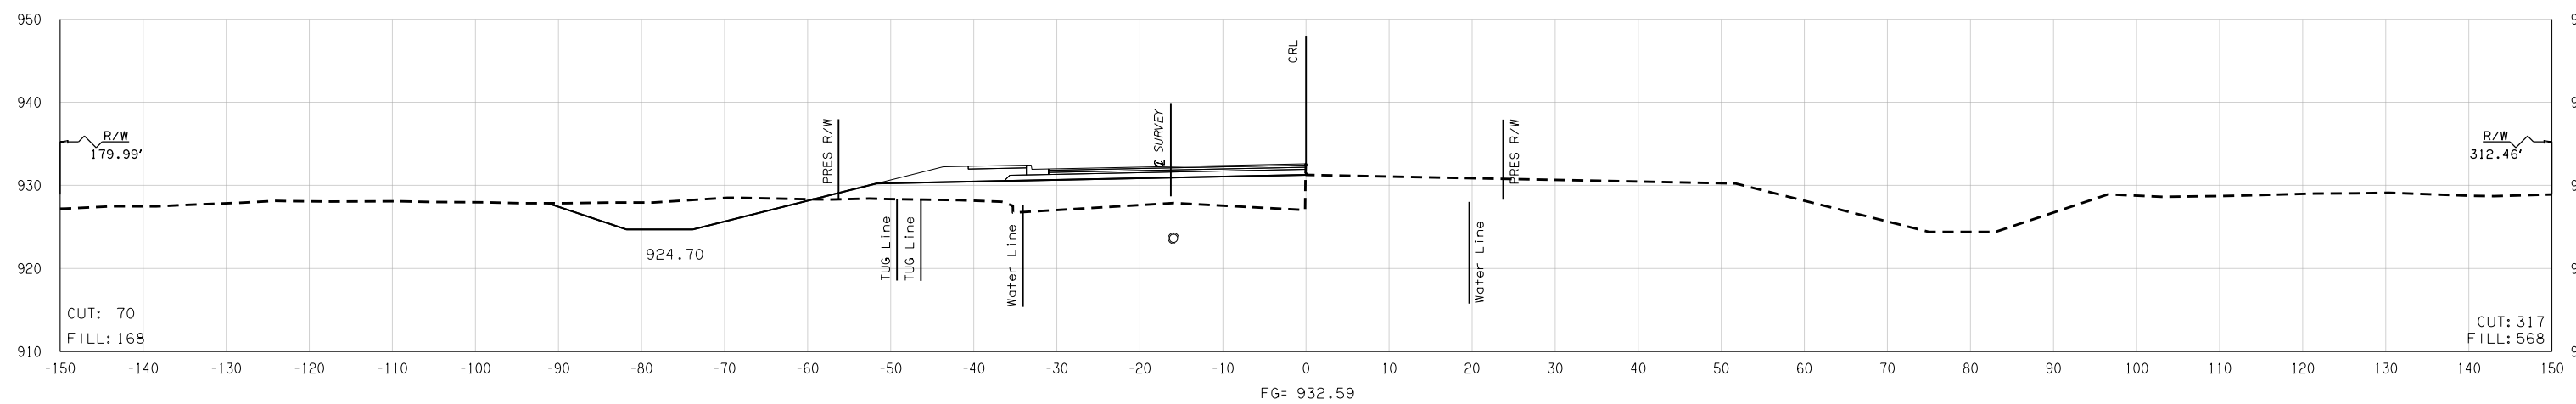
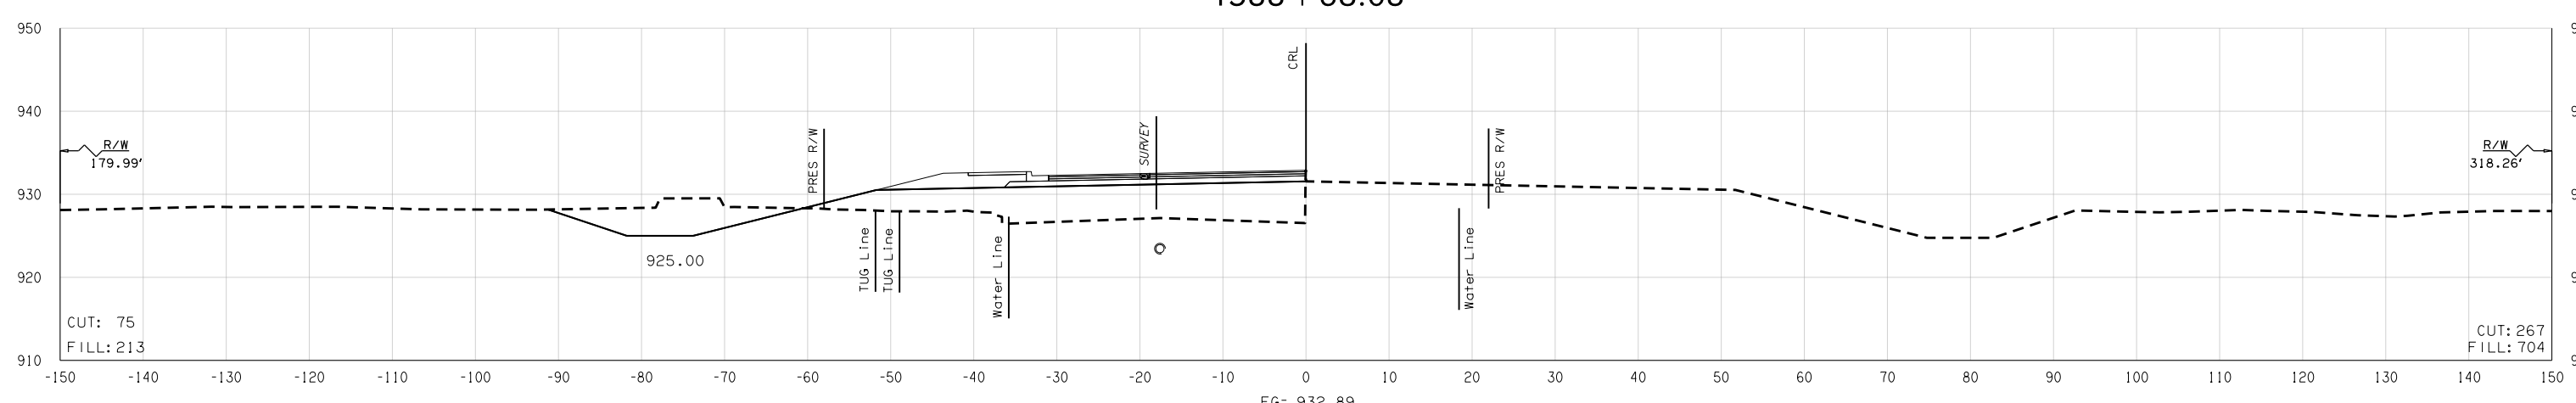


FED. ROAD DIST. NO.	STATE	JOB PIECE NO.	FISCAL YEAR	SHEET NO.	TOTAL SHEETS
6	OKLA.	354	1971		

DESCRIPTION	REVISIONS	DATE

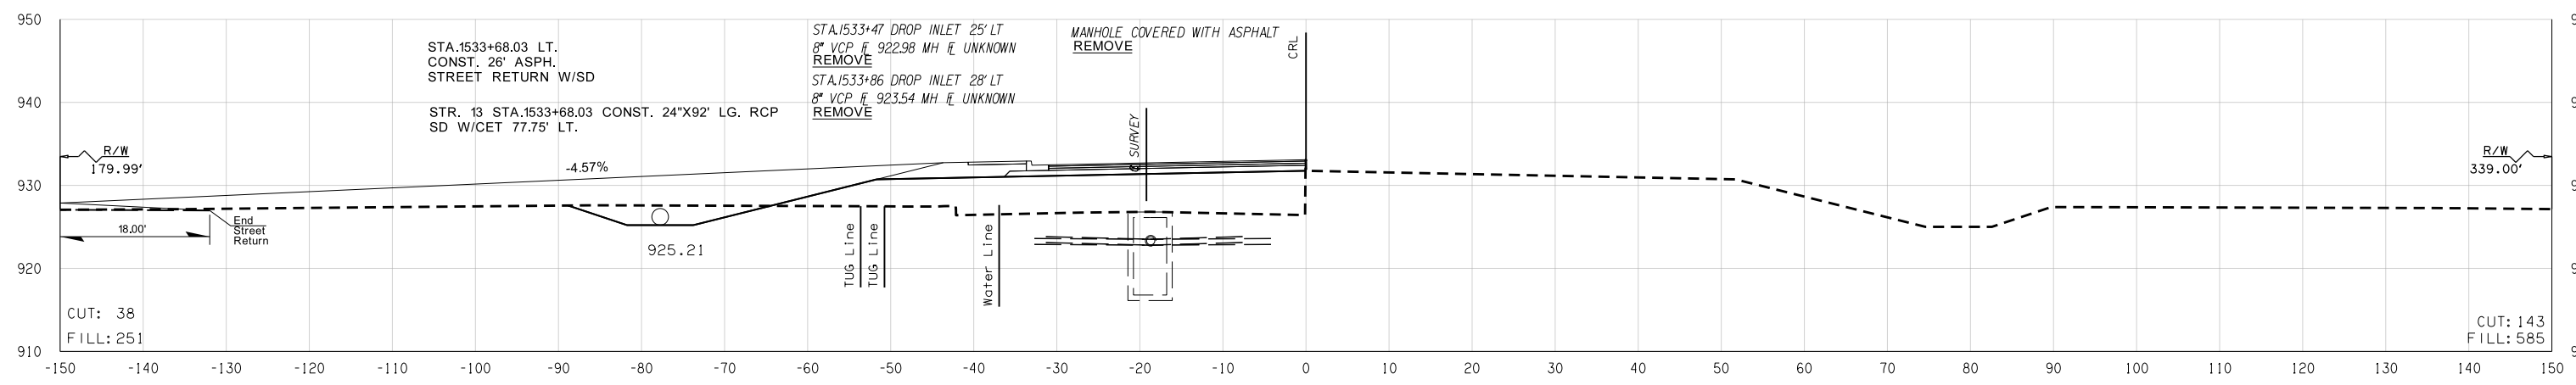

08-19-16 Y:\Division 4\21860 (04) \Design\21860_XSECO1.dgn