



FED. ROAD DIST. NO.	STATE	JOB PIECE NO.	FISCAL YEAR	SHEET NO.	TOTAL SHEETS
6	OKLA.				

DESCRIPTION	REVISIONS	DATE

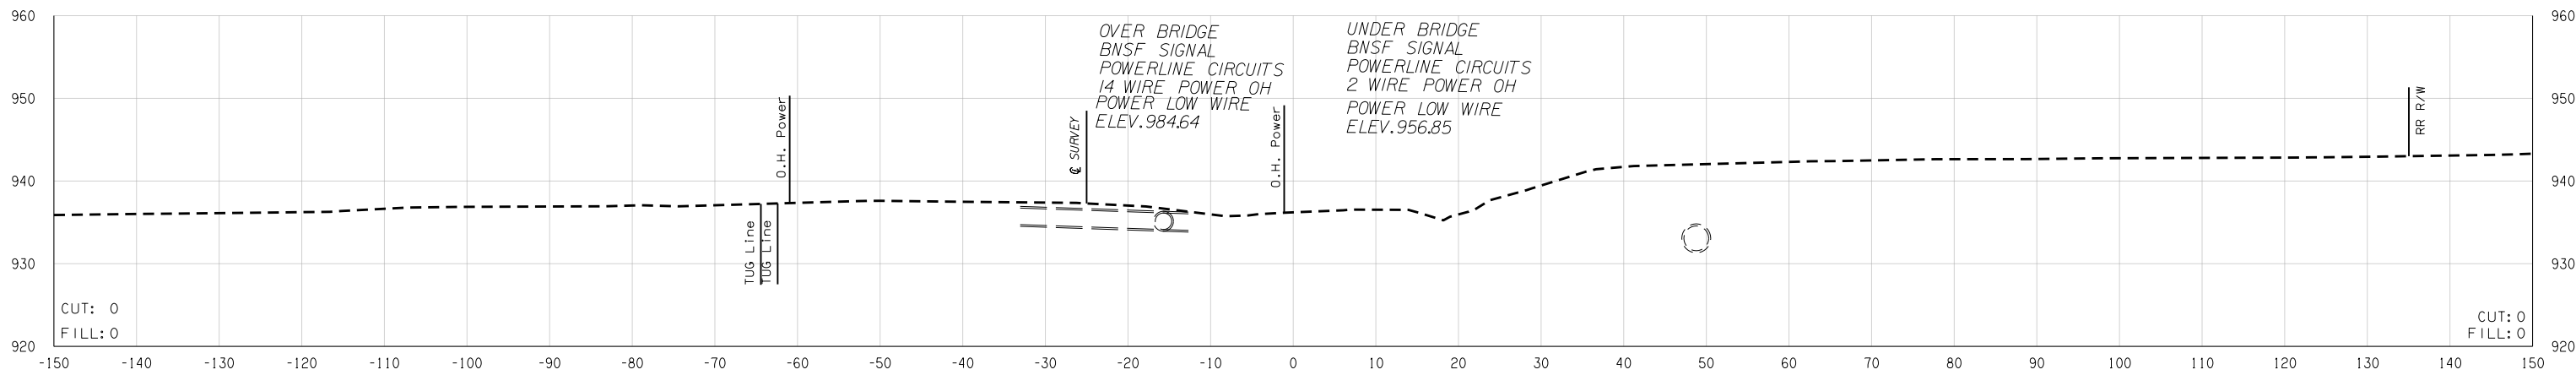

1554 + 14.32

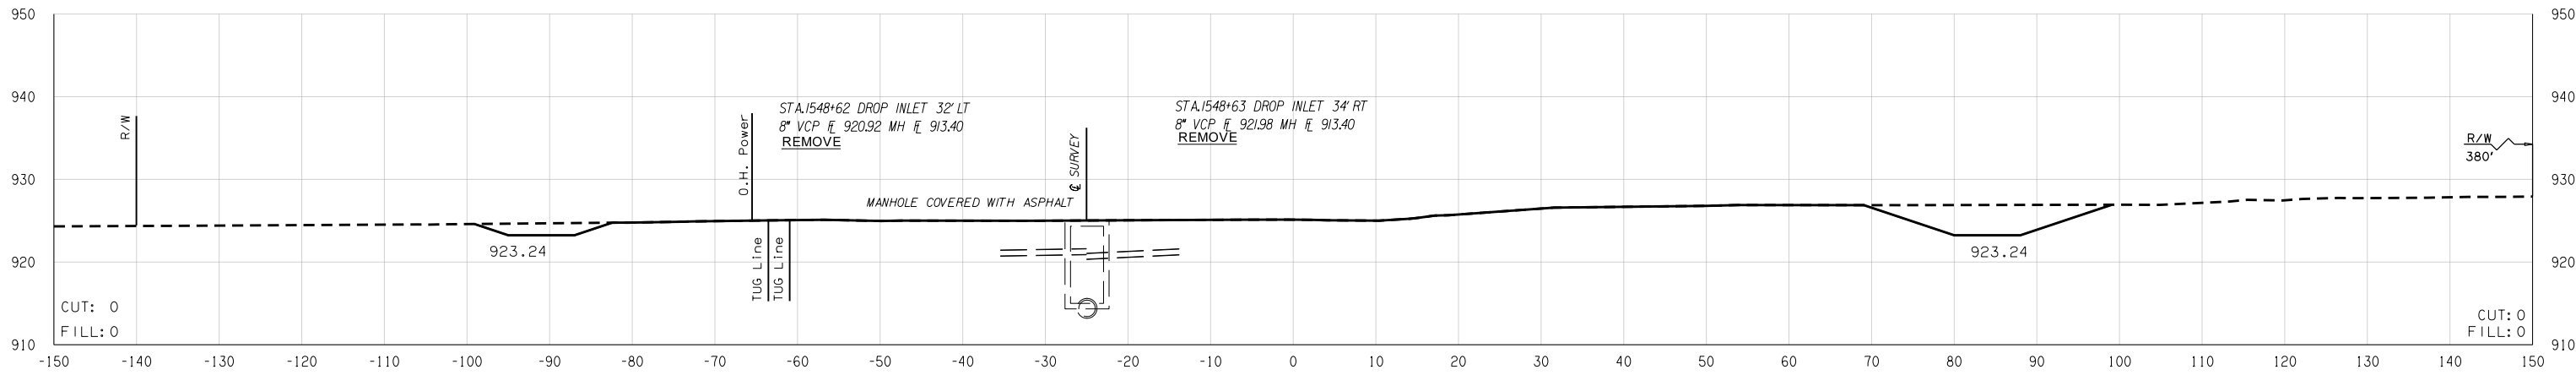

4TH STREET
1548 + 87.83

Y:\Division 4\21860 (04) \Design\21860_XSECO1.dgn

08-19-16

PHASE TWO

STATE JOB NO.	21860(04)
LOGAN COUNTY	SHEET NO. X050