



FED. ROAD DIST. NO.	STATE	JOB PIECE NO.	FISCAL YEAR	SHEET NO.	TOTAL SHEETS
6	OKLA.				

DESCRIPTION	REVISIONS	DATE

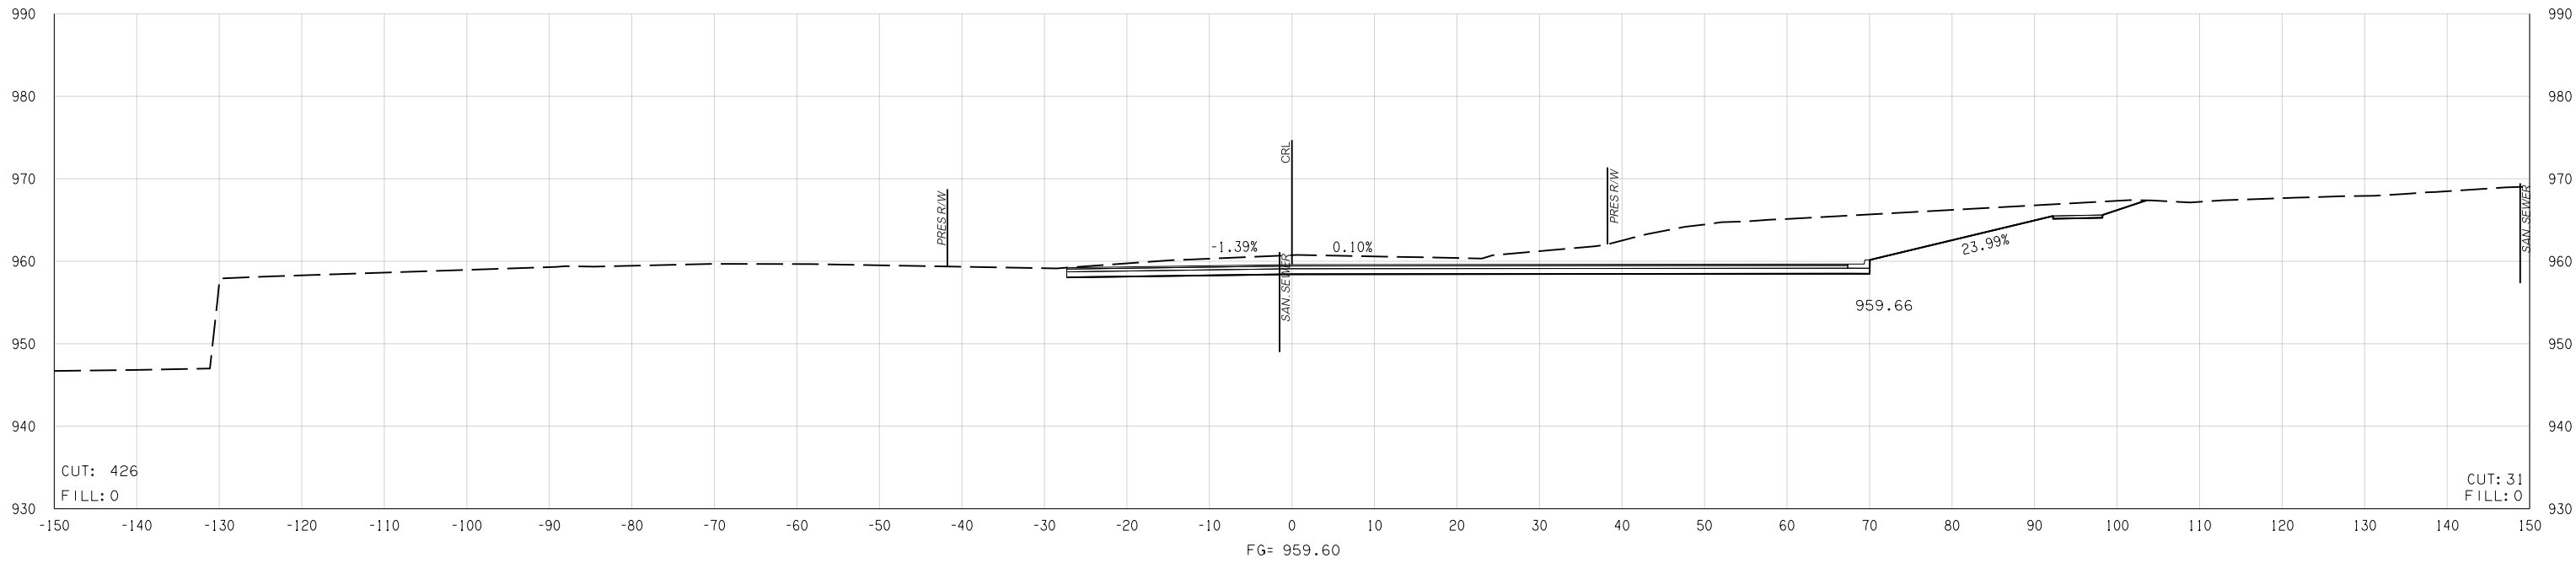

2 + 18.00

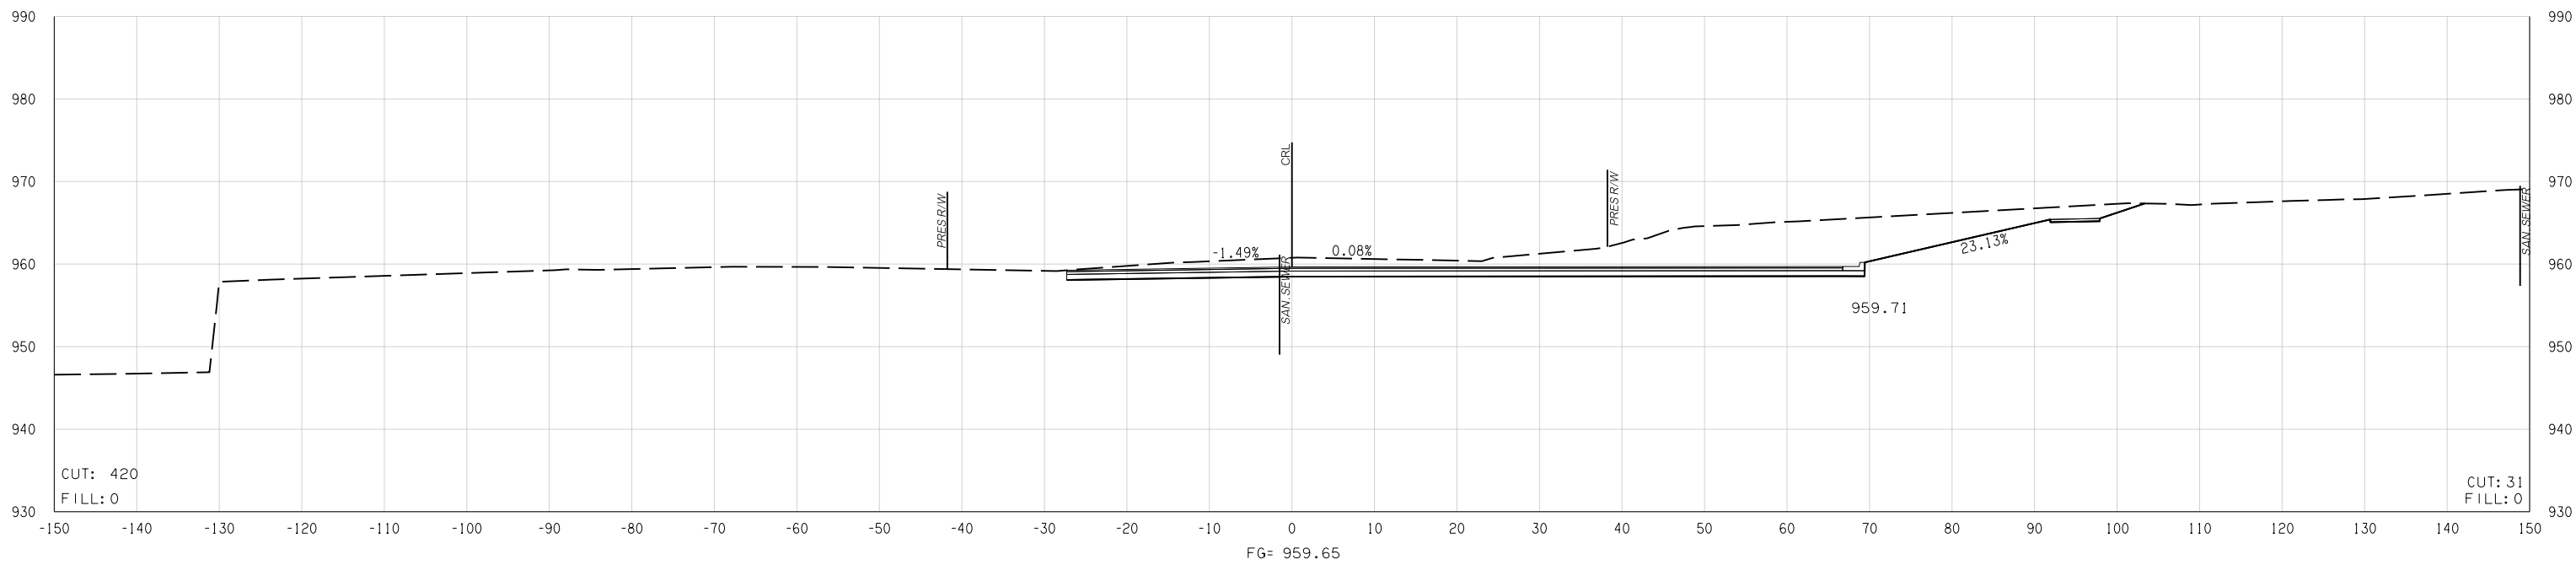

2 + 16.00

2ND STREET

COUNTY LOGAN HIGHWAY 33 STATE JOB NO. 21860(04) SHEET NO. X110

Y:\Division 4\21860(04)\Design\21860_XSEC_2ndST_3D.dgn

08-19-16