



FED. ROAD DIST. NO.	STATE	JOB PIECE NO.	FISCAL YEAR	SHEET NO.	TOTAL SHEETS
6	OKLA.				

DESCRIPTION	REVISIONS	DATE

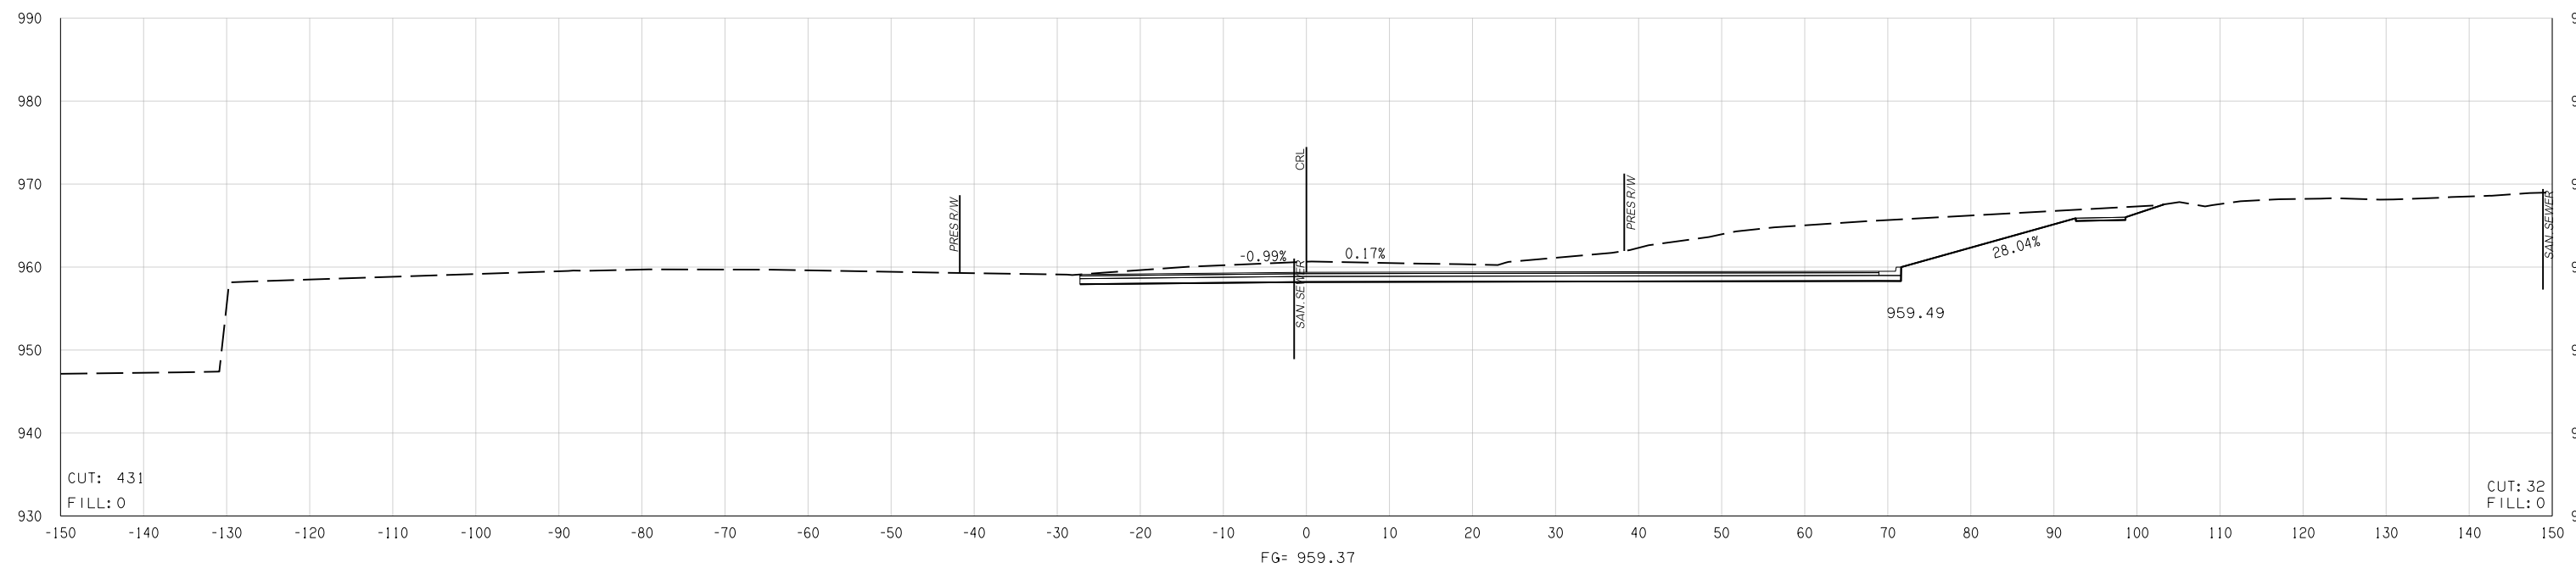

2 + 26.00

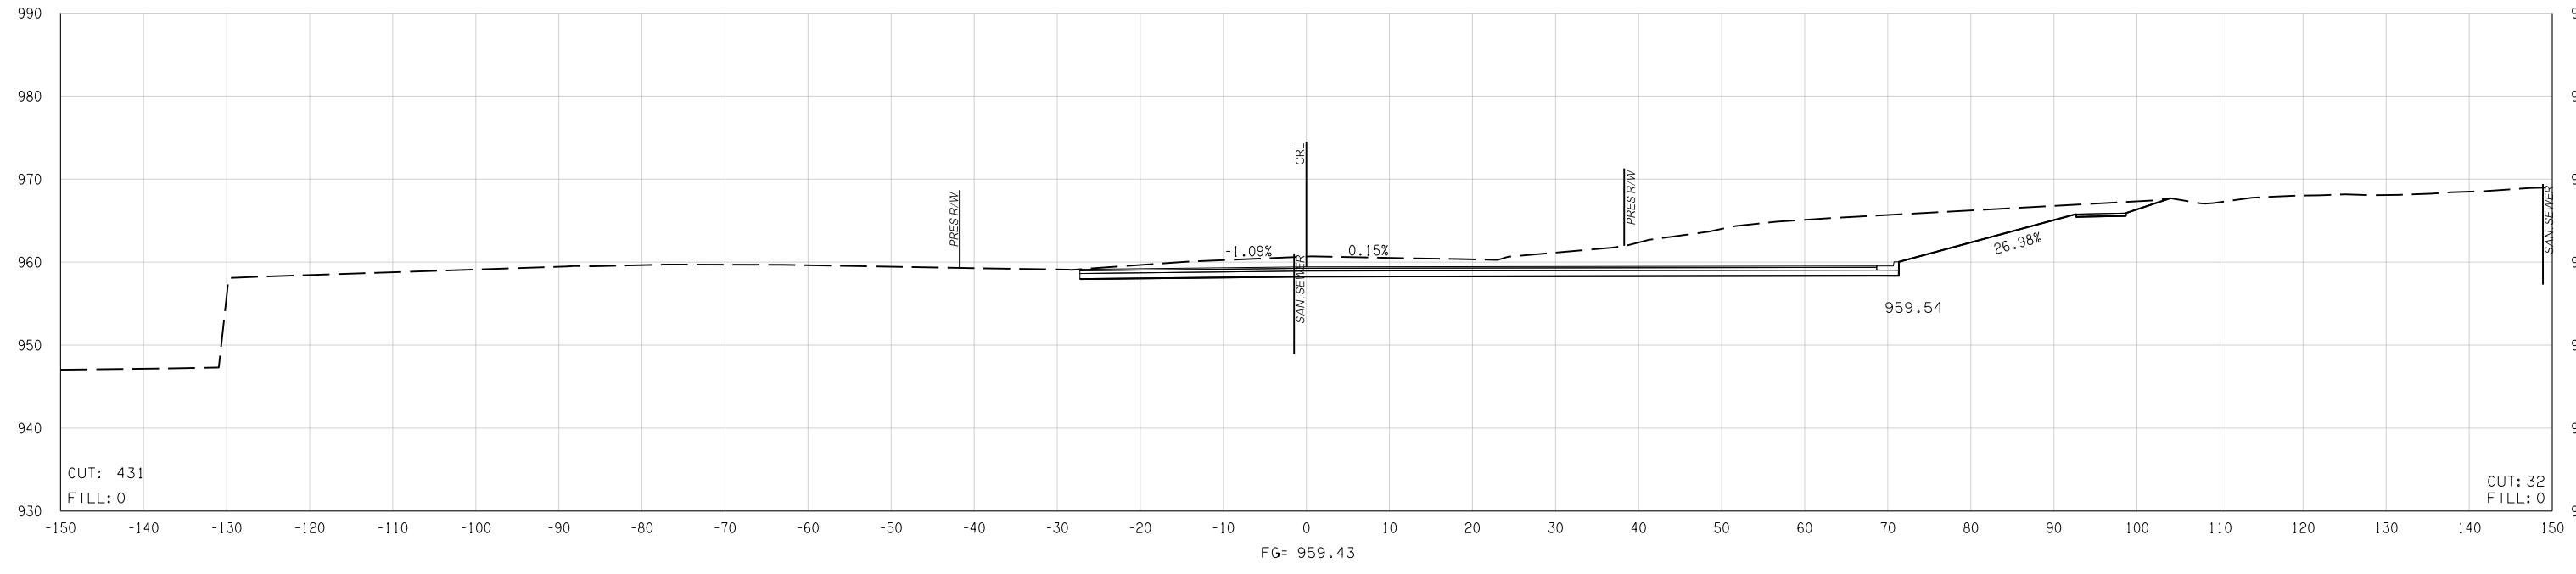

2 + 24.00

2ND STREET

COUNTY LOGAN HIGHWAY 33 STATE JOB NO. 21860(04) SHEET NO. X112

08-19-16 Y:\Division 4\21860(04)\Design\21860\_XSEC\_2ndST\_3D.dgn