


OKLAHOMA DEPARTMENT OF TRANSPORTATION					
FED. ROAD DIST. NO.	STATE	JOB PIECE NO.	FISCAL YEAR	SHEET NO.	TOTAL SHEETS
6	OKLA.				
DESCRIPTION		REVISIONS		DATE	

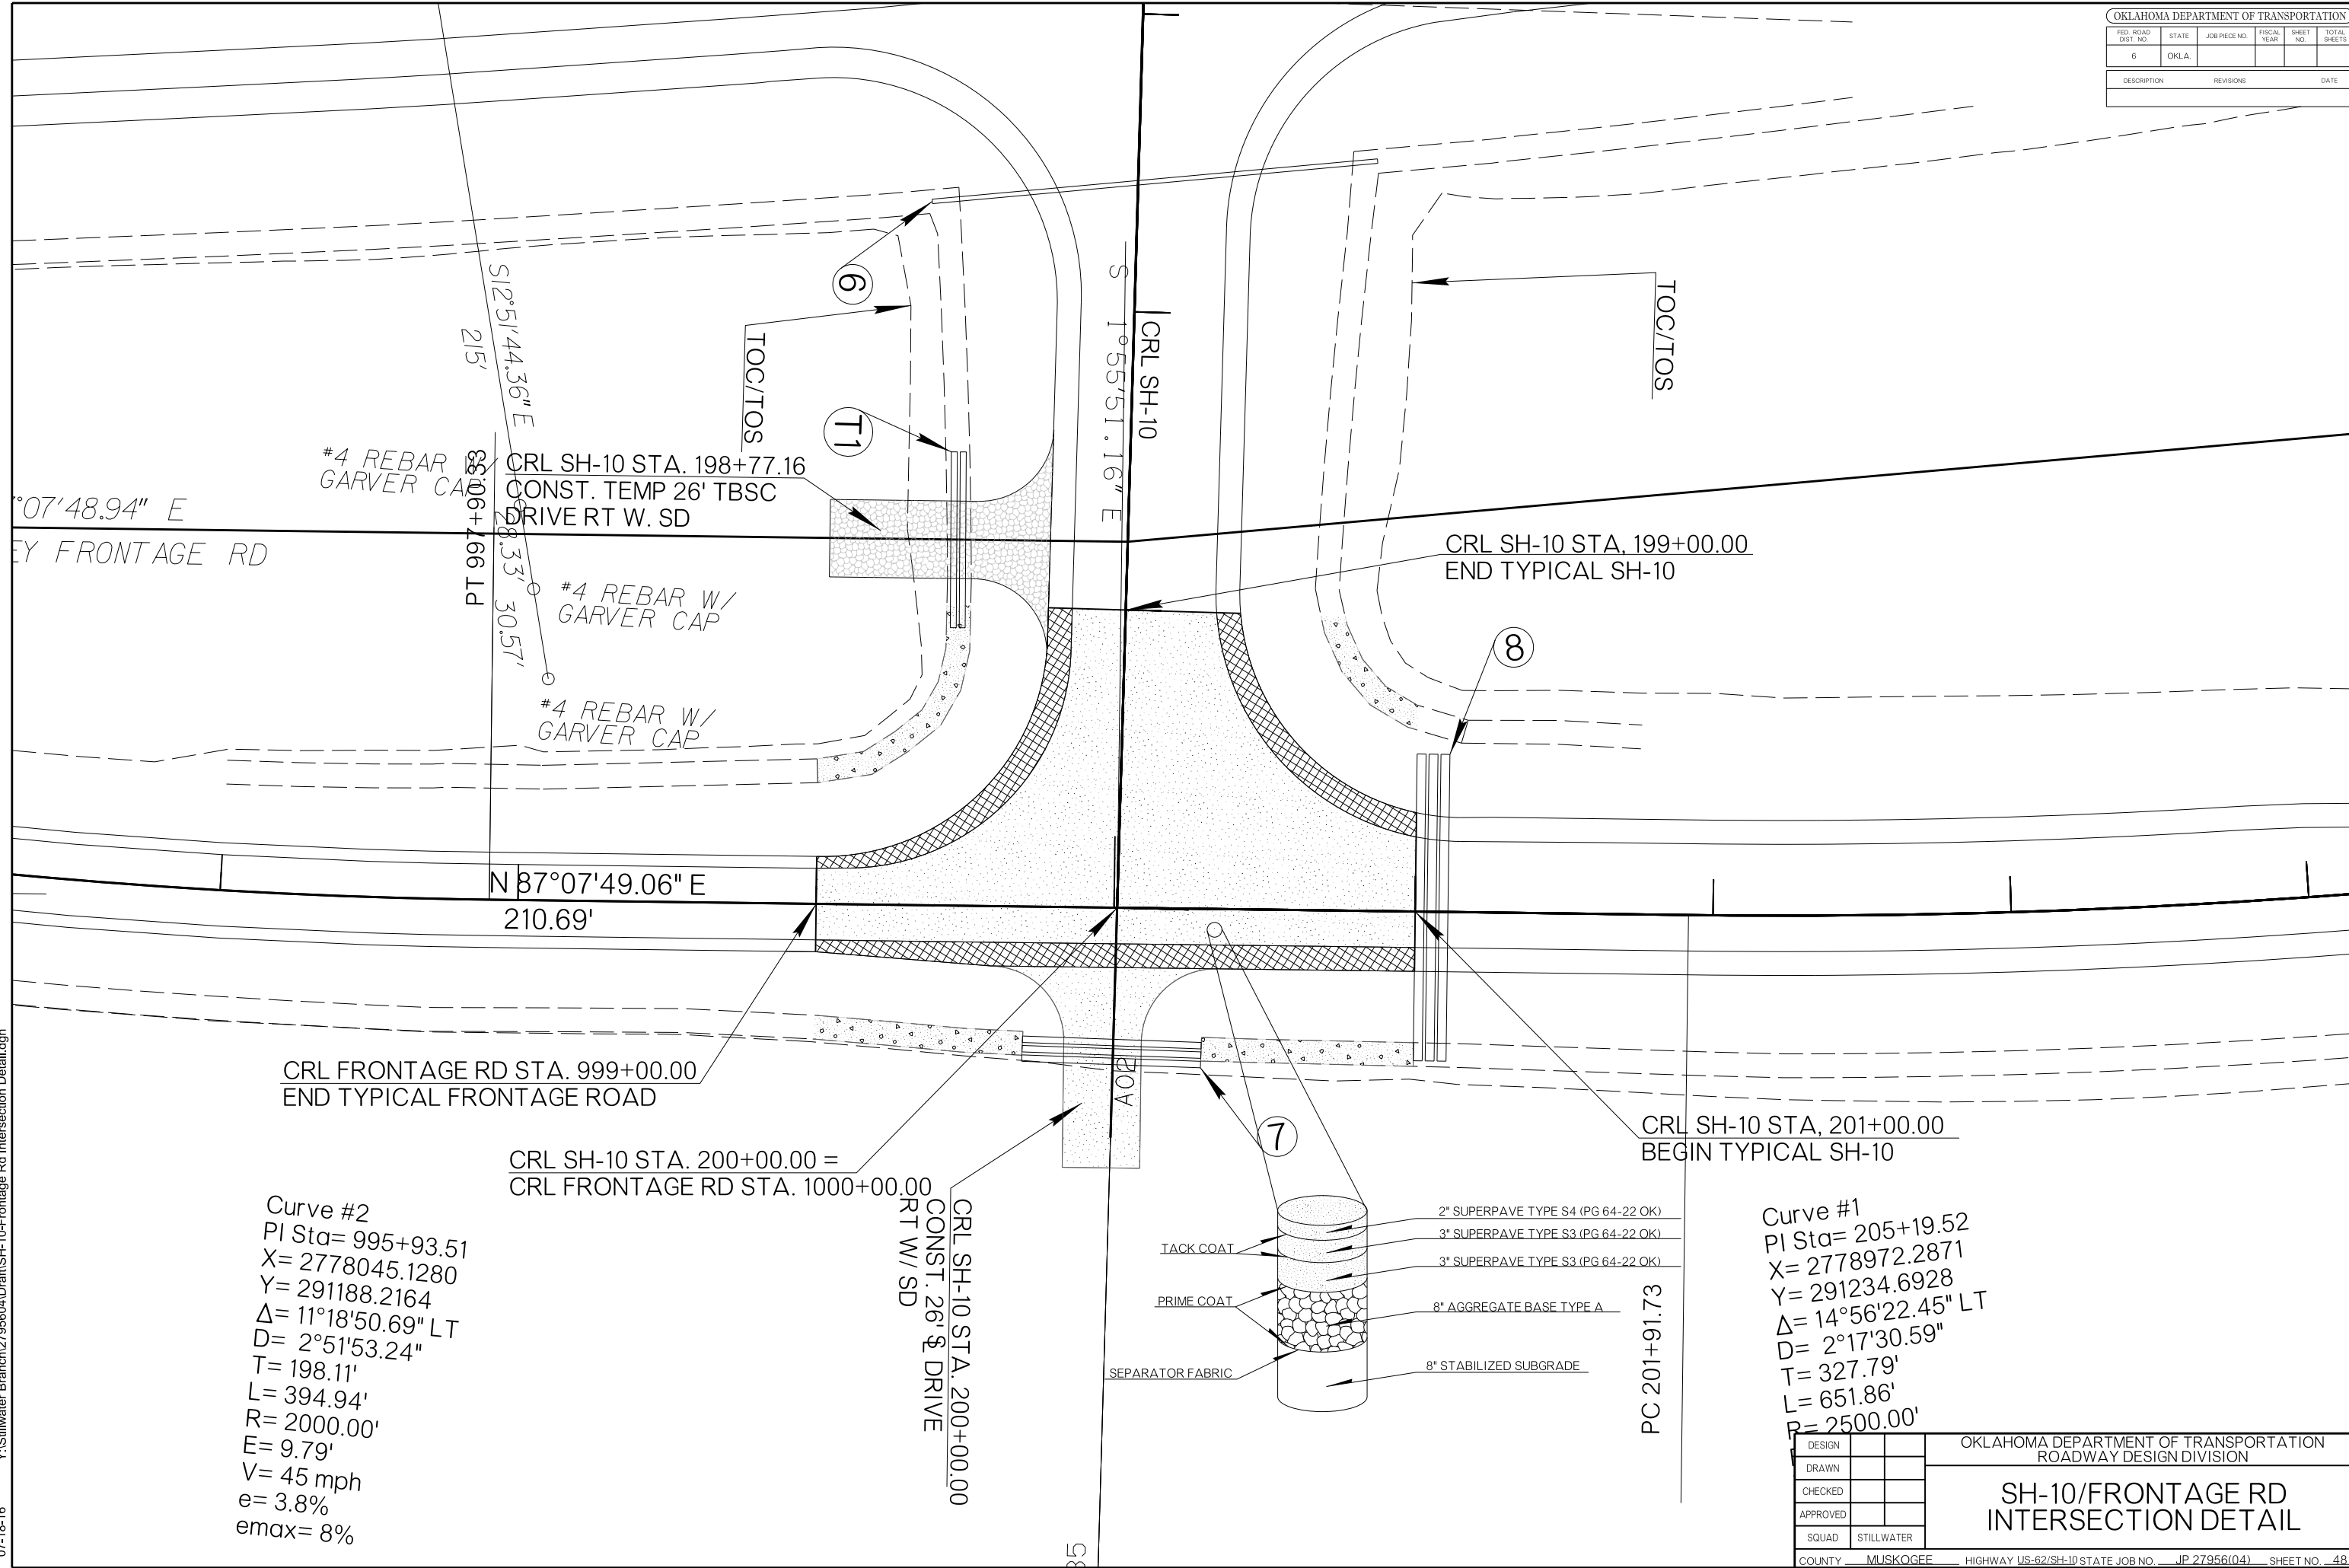

Curve #2
 PI Sta= 995+93.51
 X= 2778045.1280
 Y= 291188.2164
 Δ = 11°18'50.69" LT
 D= 2°51'53.24"
 T= 198.11'
 L= 394.94'
 R= 2000.00'
 E= 9.79'
 V= 45 mph
 e= 3.8%
 emax= 8%

Curve #1
 PI Sta= 205+19.52
 X= 2778972.2871
 Y= 291234.6928
 Δ = 14°56'22.45" LT
 D= 2°17'30.59"
 T= 327.79'
 L= 651.86'
 P= 2500.00'

DESIGN		OKLAHOMA DEPARTMENT OF TRANSPORTATION ROADWAY DESIGN DIVISION
DRAWN		
CHECKED		
APPROVED		
SQUAD	STILLWATER	
COUNTY	MUSKOGEE	HIGHWAY US-62/SH-10 STATE JOB NO. JP 27956(04) SHEET NO. 48

Y:\Stillwater Branch\2795604\Drawn\SH-10-Frontage Rd Intersection Detail.dgn